


DISCHARGE FLOOR
PLAN @ EL. 393.67

NOTES:
1. SEE GENERAL NOTES ON DWG E20

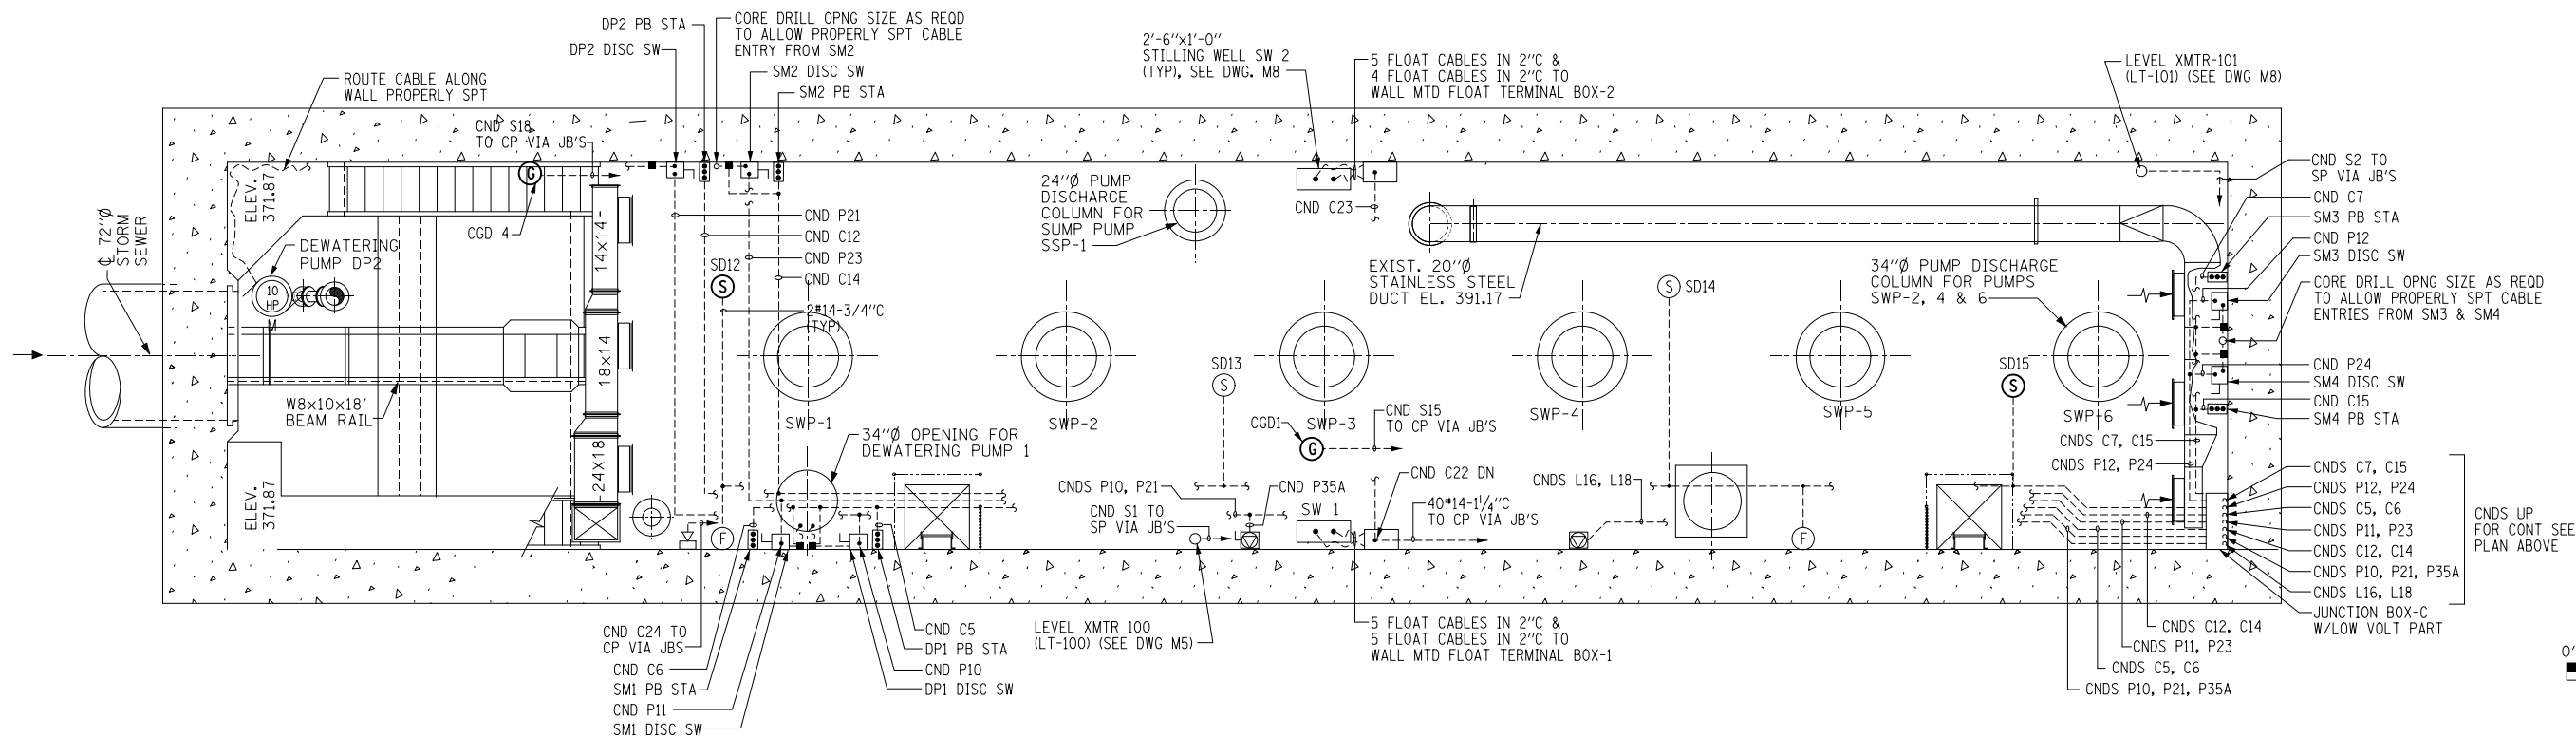

INTERMEDIATE FLOOR
PLAN @ EL. 380.0

SCALE: 1" = 4'

INFORMATION ONLY

FILE NAME =	USER NAME = lewiska	DESIGNED -	REVISED -	STATE OF ILLINOIS DEPARTMENT OF TRANSPORTATION	BOWMAN AVENUE PUMP STATION REHABILITATION ELECTRICAL GAS & SMOKE DETECTOR LOCATIONS SHEET 2	F.A.I. R.T.E.	SECTION	COUNTY	TOTAL SHEETS	SHEET NO.	
et:\pw\work\p\midot\lewiska\d0286990\d87642-sh1-plan.dgn		DRAWN -	REVISED -			70	82-(1,2)T-19	ST CLAIR	12	11	
PLOT SCALE = 100.0000' / 1"		CHECKED -	REVISED -			CONTRACT NO. 76F42					
PLOT DATE = 12/22/2011		DATE -	REVISED -			FED. ROAD DIST. NO. ILLINOIS FED. AID PROJECT					
					SCALE:	SHEET NO.	OF SHEETS	STA.	TO STA.		