

GENERAL NOTES


SEE SHEET 18 FOR SECTIONS A-A AND B-B.

SEE STANDARD 631032 FOR SECTION C-C AND
ADDITIONAL DETAILS.


SEE STANDARD 630001 FOR DETAILS OF GUARDRAIL NOT SHOWN.

THREE BEAM RAIL SHALL BE BOLTED TO BLOCK-OUT AT ALL POSTS.

ALL DIMENSIONS ARE IN INCHES (MILLIMETERS)
UNLESS OTHERWISE SHOWN.

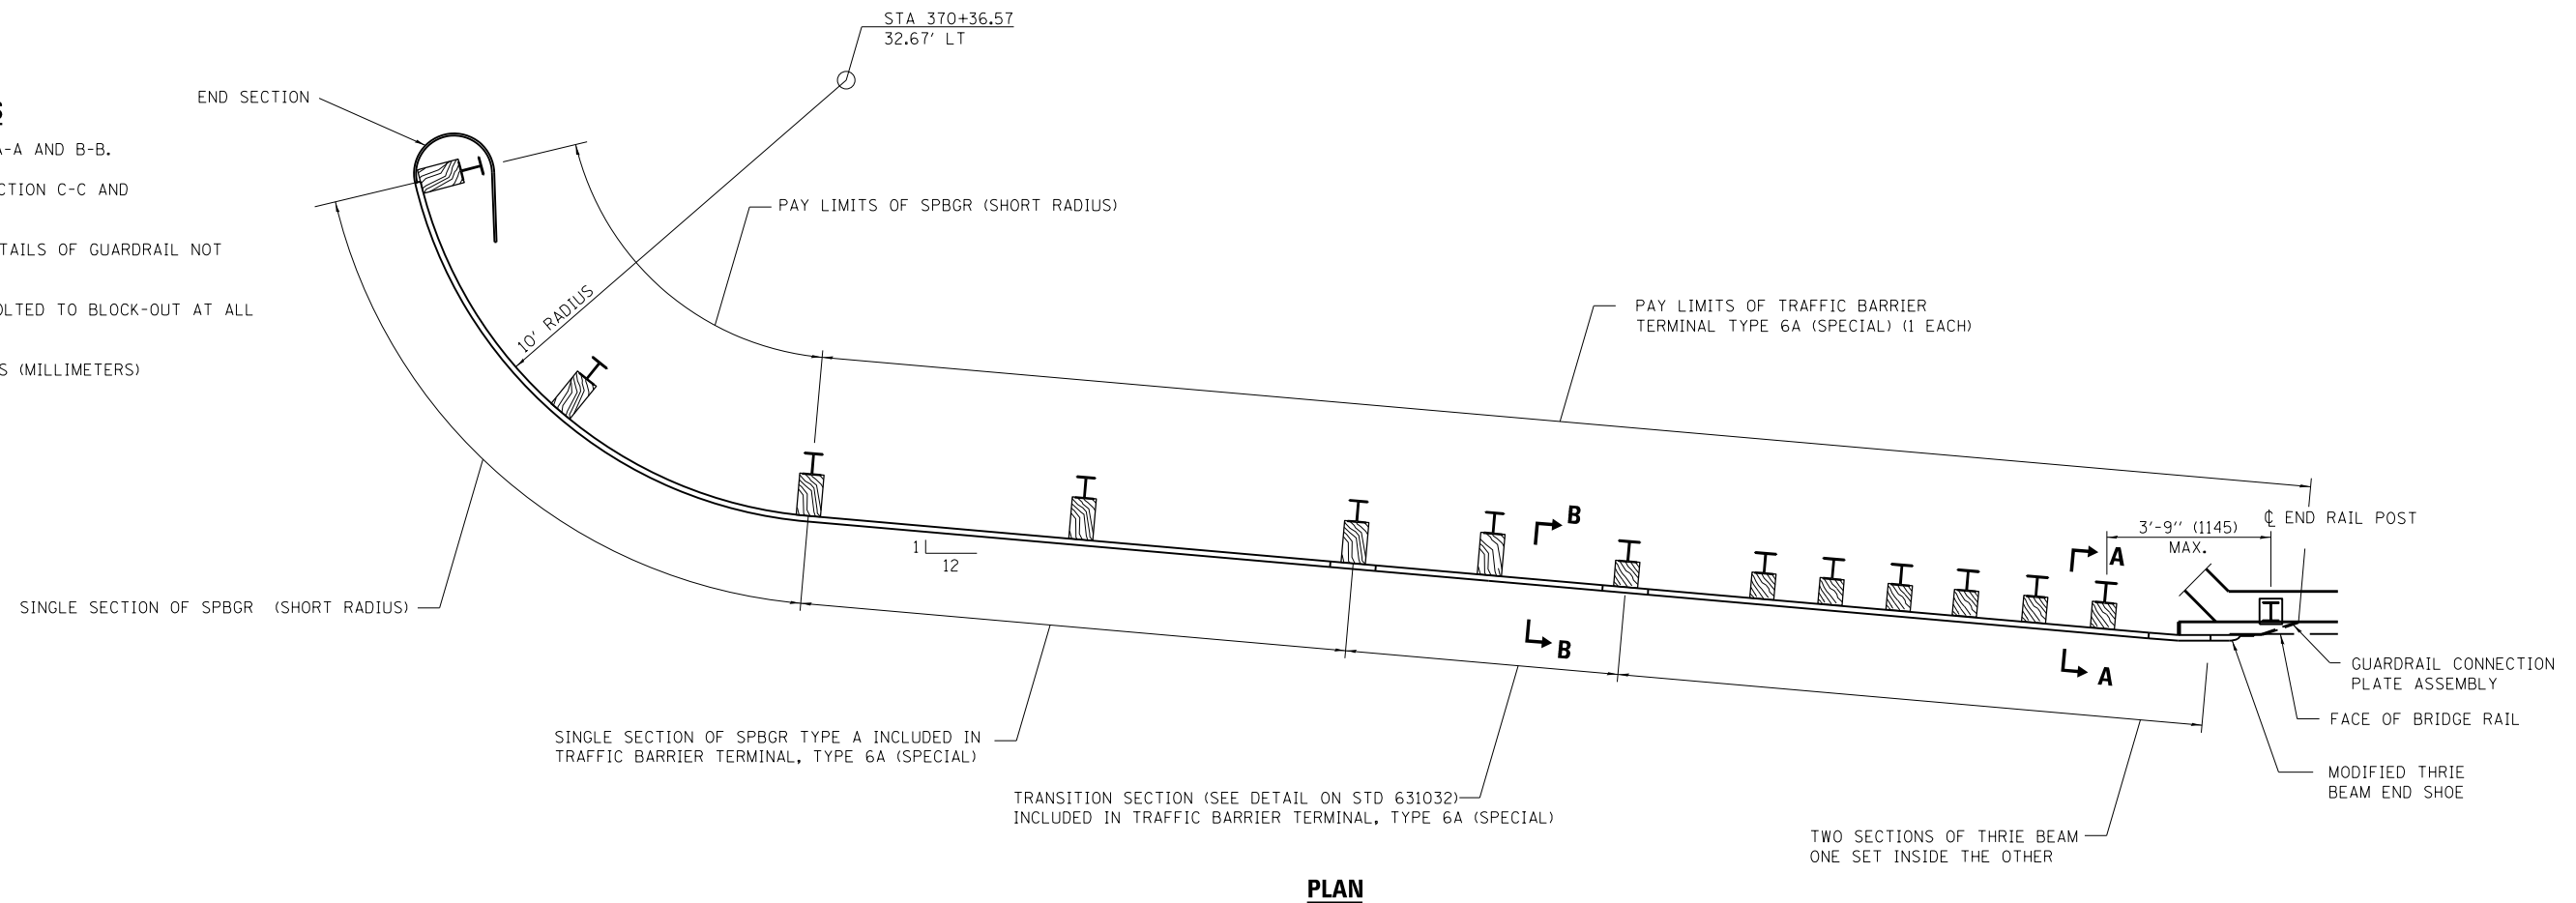

PLAN

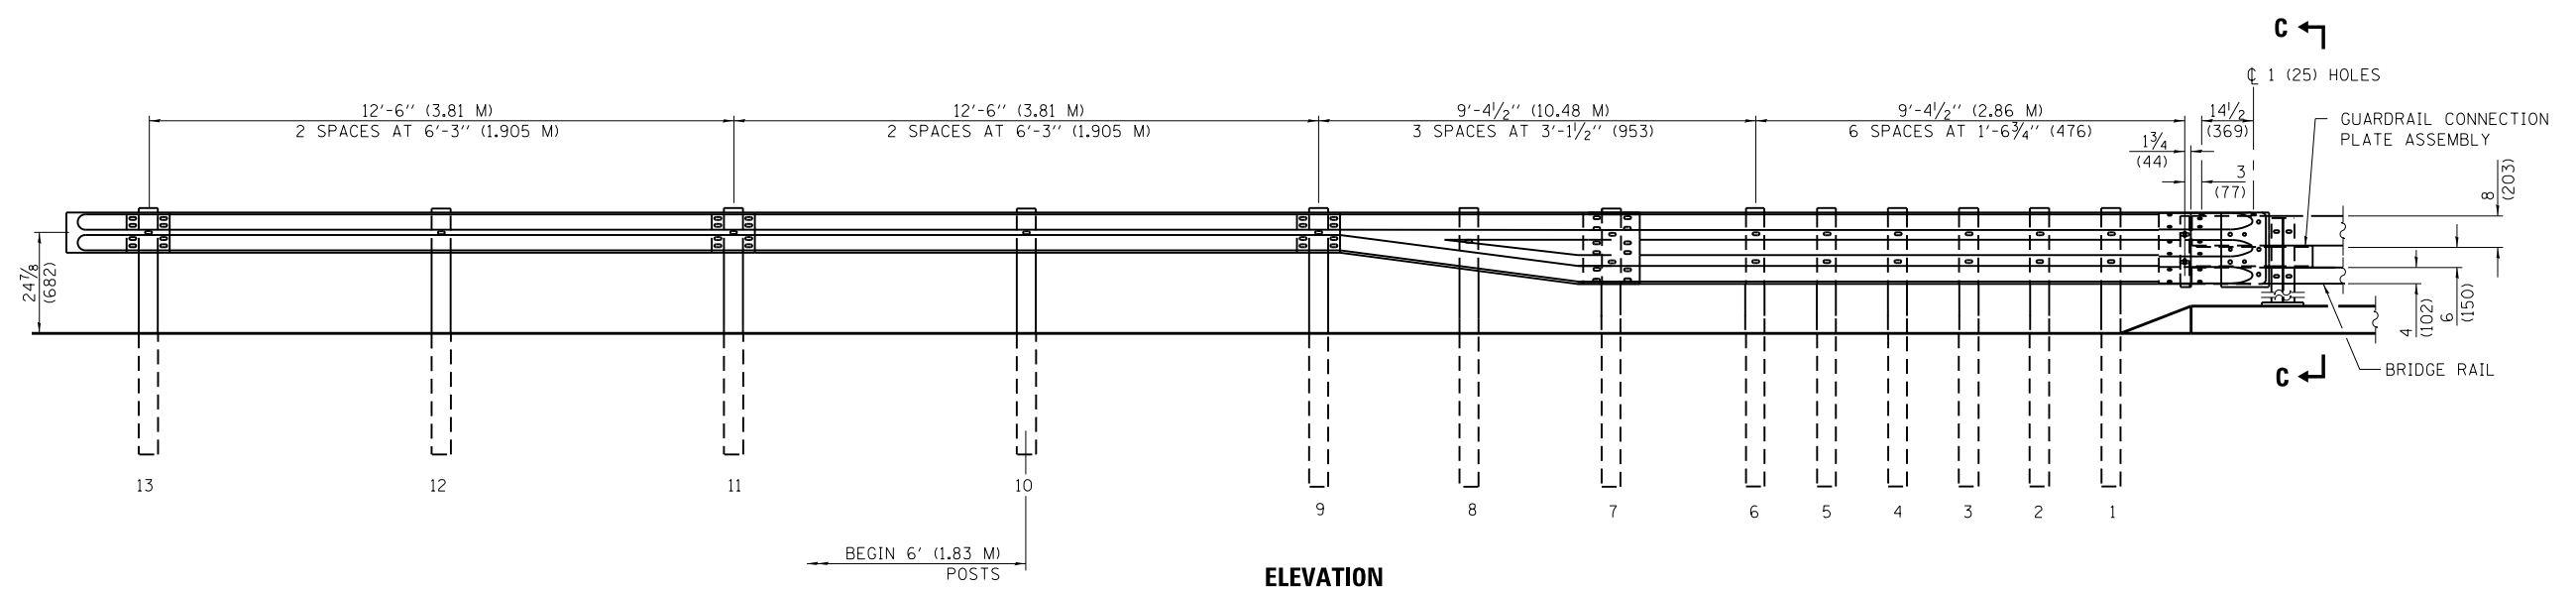

ELEVATION



QUIGG ENGINEERING INC

USER NAME	= mmanr
-----------	---------

DESIGNED -	MO
------------	----

REVISÉ -

REVISÉ -

REVISÉ -

REVISÉ -

PLOT SCALE = 100.0000' / 1"

PLOT DATE = 11/10/201

CHECKED	-	M
---------	---	---

DATE	-	11
------	---	----

REVISÉ -

REVISÉ -

STATE OF ILLINOIS
DEPARTMENT OF TRANSPORTATION

**TRAFFIC BARRIER TERMINAL, TYPE 6A (SPECIAL)
STRUCTURE NO. 039-2029 SE CORNER**

SCALE: N.T.S.

SHEET NO. 1 OF 2

FEETS	STA.
-------	------

TO STA.

F.A.P. RTE.	312
----------------	-----

SECTION

COUNTY

TOTAL SHEETS	SHEET NO.
58	17

JACKSON	30	11
CONTRACT NO	78197	

ILLINOIS	FED. AID PROJECT
----------	------------------

```
FILE NAME = D978197-sht-details01.dgn
MODEL = Default
PLOT DRIVER = V8I_PDF_11x17.pltcf9
```