

GENERAL NOTES



SEE SHEET 19 FOR SECTIONS A-A AND B-B.

SEE STANDARD 631032 FOR SECTION C-C AND
ADDITIONAL DETAILS.

SEE STANDARD 630001 FOR DETAILS OF GUARDRAIL NOT
SHOWN.

THRIE BEAM RAIL SHALL BE BOLTED TO BLOCK-OUT AT ALL
POSTS.

ALL DIMENSIONS ARE IN INCHES (MILLIMETERS)
UNLESS OTHERWISE SHOWN.

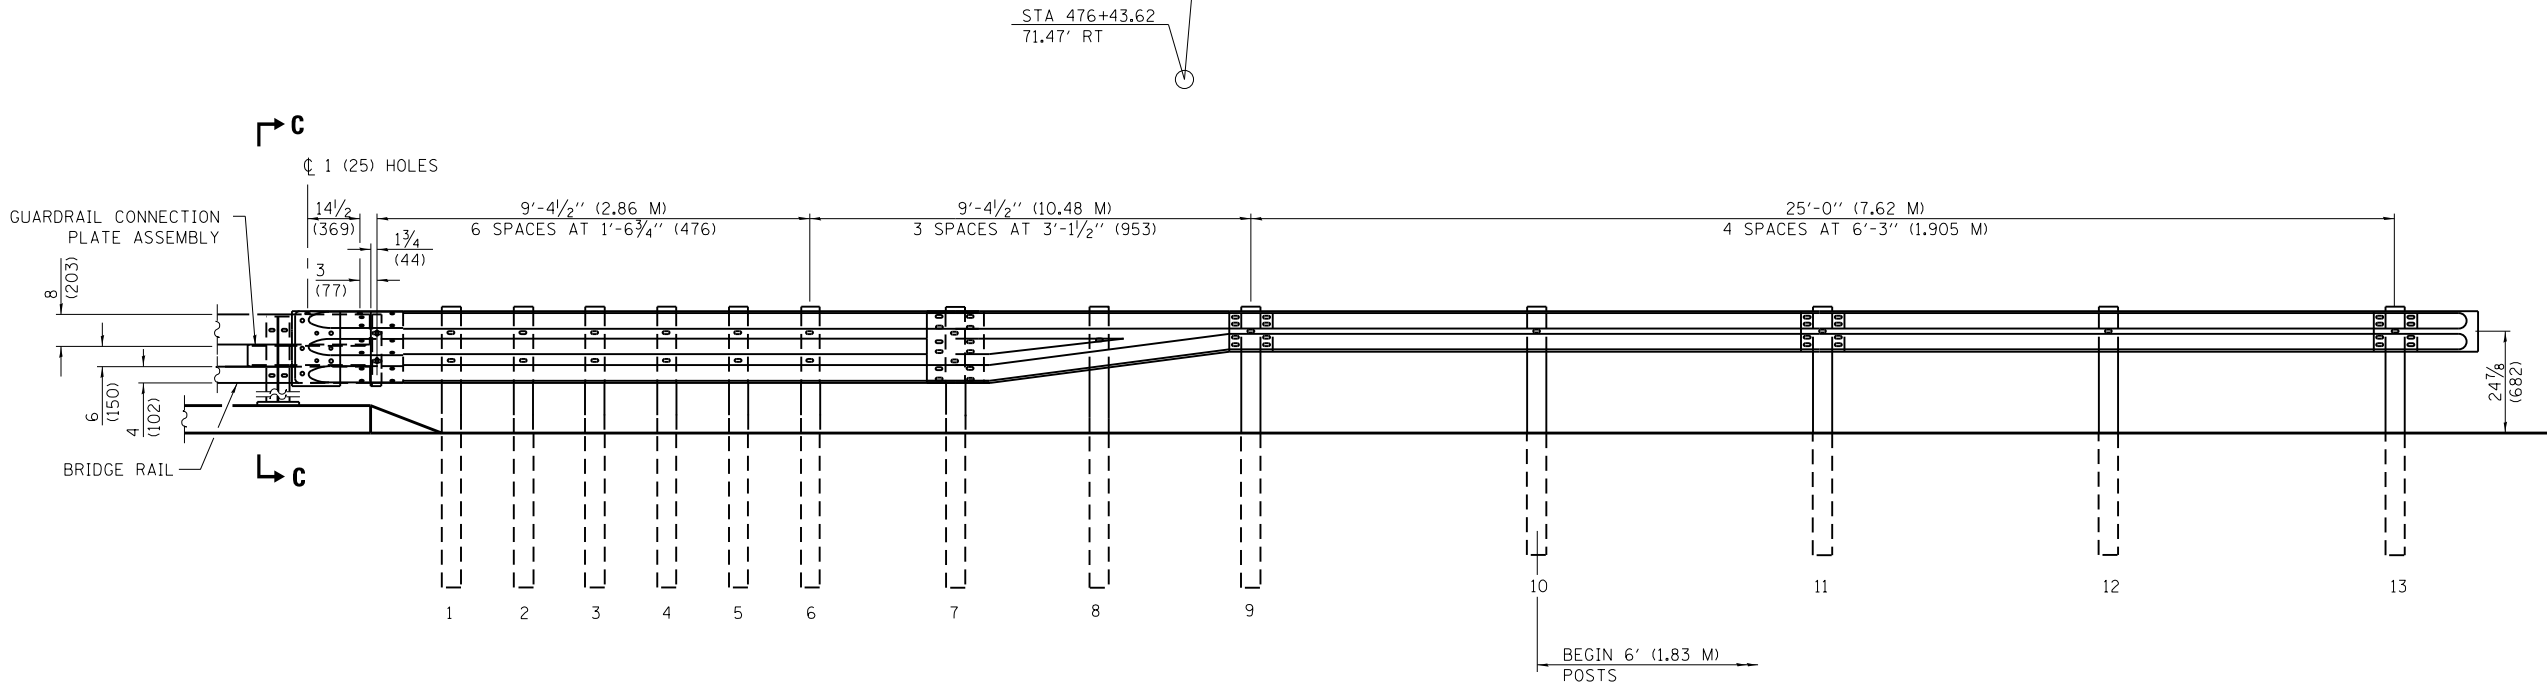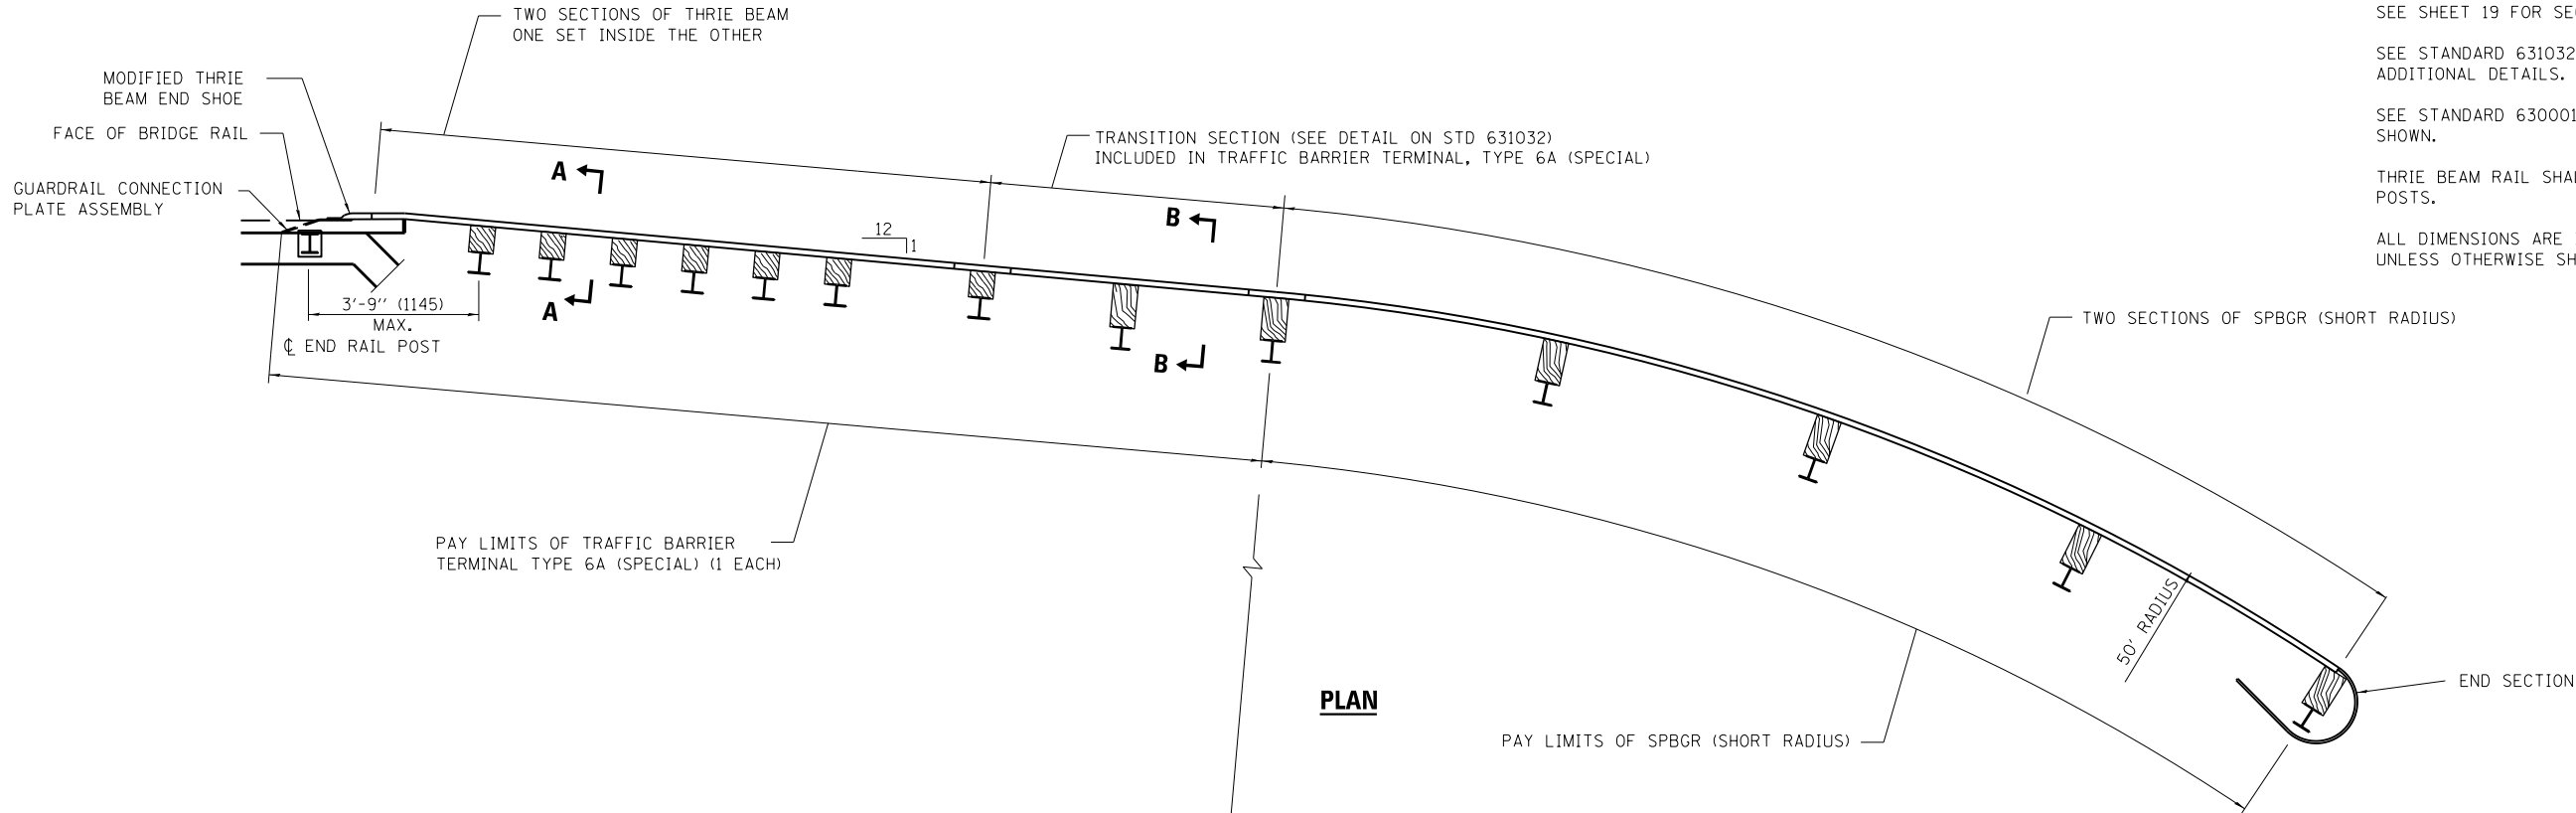

FILE NAME = D978197-shit-details01.dgn
MODEL = Default
PLOT DRIVER = V8i_PDF...11x17.plt



USER NAME = mmann	DESIGNED - MCV	REVISED -
	DRAWN - CMM	REVISED -
PLOT SCALE = 100.0000' / 1"	CHECKED - MTM	REVISED -
PLOT DATE = 11/14/2011	DATE - 11/10/11	REVISED -

STATE OF ILLINOIS
DEPARTMENT OF TRANSPORTATION

TRAFFIC BARRIER TERMINAL, TYPE 6A (SPECIAL)
STRUCTURE NO. 039-2028 NW CORNER

SCALE: N.T.S. SHEET NO. 2 OF 2 SHEETS STA. TO STA.

F.A.P. RTE.	SECTION	COUNTY	TOTAL SHEETS	SHEET NO.
312	123B-3	JACKSON	58	20
CONTRACT NO. 78197				
ILLINOIS FED. AID PROJECT				