


TYPICAL CROSS SECTION SHOWING STEP CONSTRUCTION ON EXISTING FILL

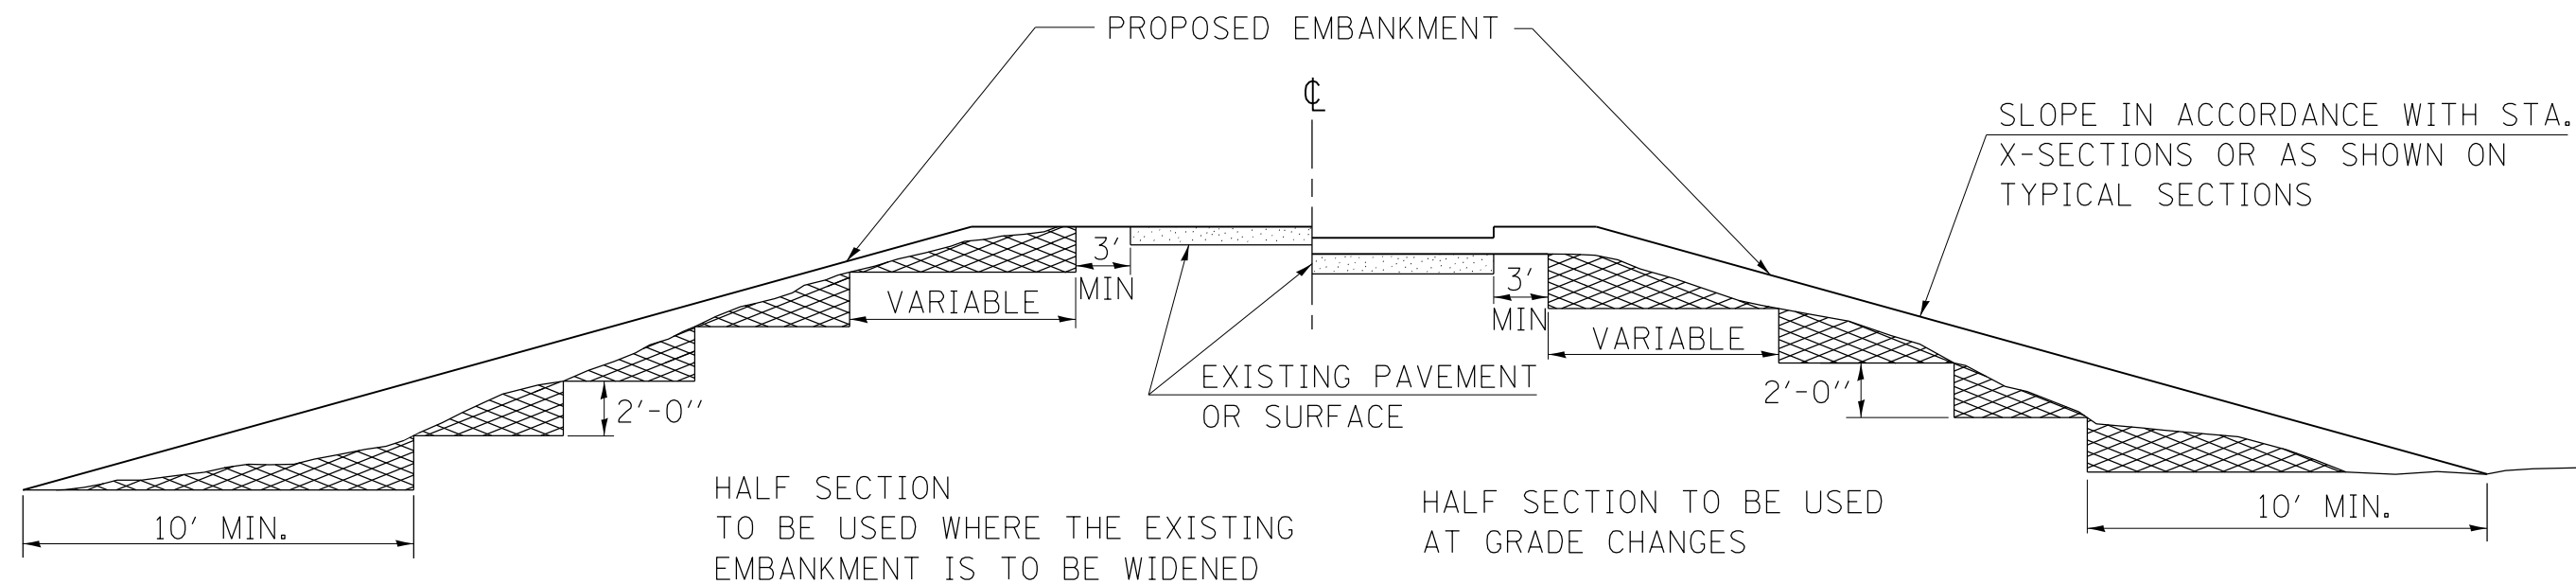

MATERIAL TO BE REMOVED AND REPLACED IN THE EMBANKMENT IN ACCORDANCE WITH ART. 205.04 OF THE STANDARD SPECIFICATION. COST TO BE INCLUDED IN THE VARIOUS ITEMS OF EXCAVATION AND NO ADDITIONAL COMPENSATION WILL BE ALLOWED BECAUSE OF THIS WORK.

REVISIONS	
REDRAWN	2-15-89
REVISED	8-15-94
CHECKED	6-3-99
RESIZED	5-7-08

STD. 9-16

FILE NAME : D978197-shr-details.dgn
MODEL : Default
PLOT DRIVER : V8i,PDF,11x17,plc,fg



USER NAME : mmann	DESIGNED - MCV	REVISED -
	DRAWN - CMM	REVISED -
PLOT SCALE : 50.000' / in.	CHECKED - MTM	REVISED -
PLOT DATE : 11/9/2011	DATE - 11/10/11	REVISED -

STATE OF ILLINOIS
DEPARTMENT OF TRANSPORTATION

STEP CONSTRUCTION ON EXISTING FILL DETAILS

SCALE: N.T.S. SHEET NO. 1 OF 1 SHEETS STA. TO STA.

F.A.P. RTE.	SECTION	COUNTY	TOTAL SHEETS	SHEET NO.
312	123B-3 & 123B-4	JACKSON	58	22
CONTRACT NO. 78197				
ILLINOIS FED. AID PROJECT				