


85539

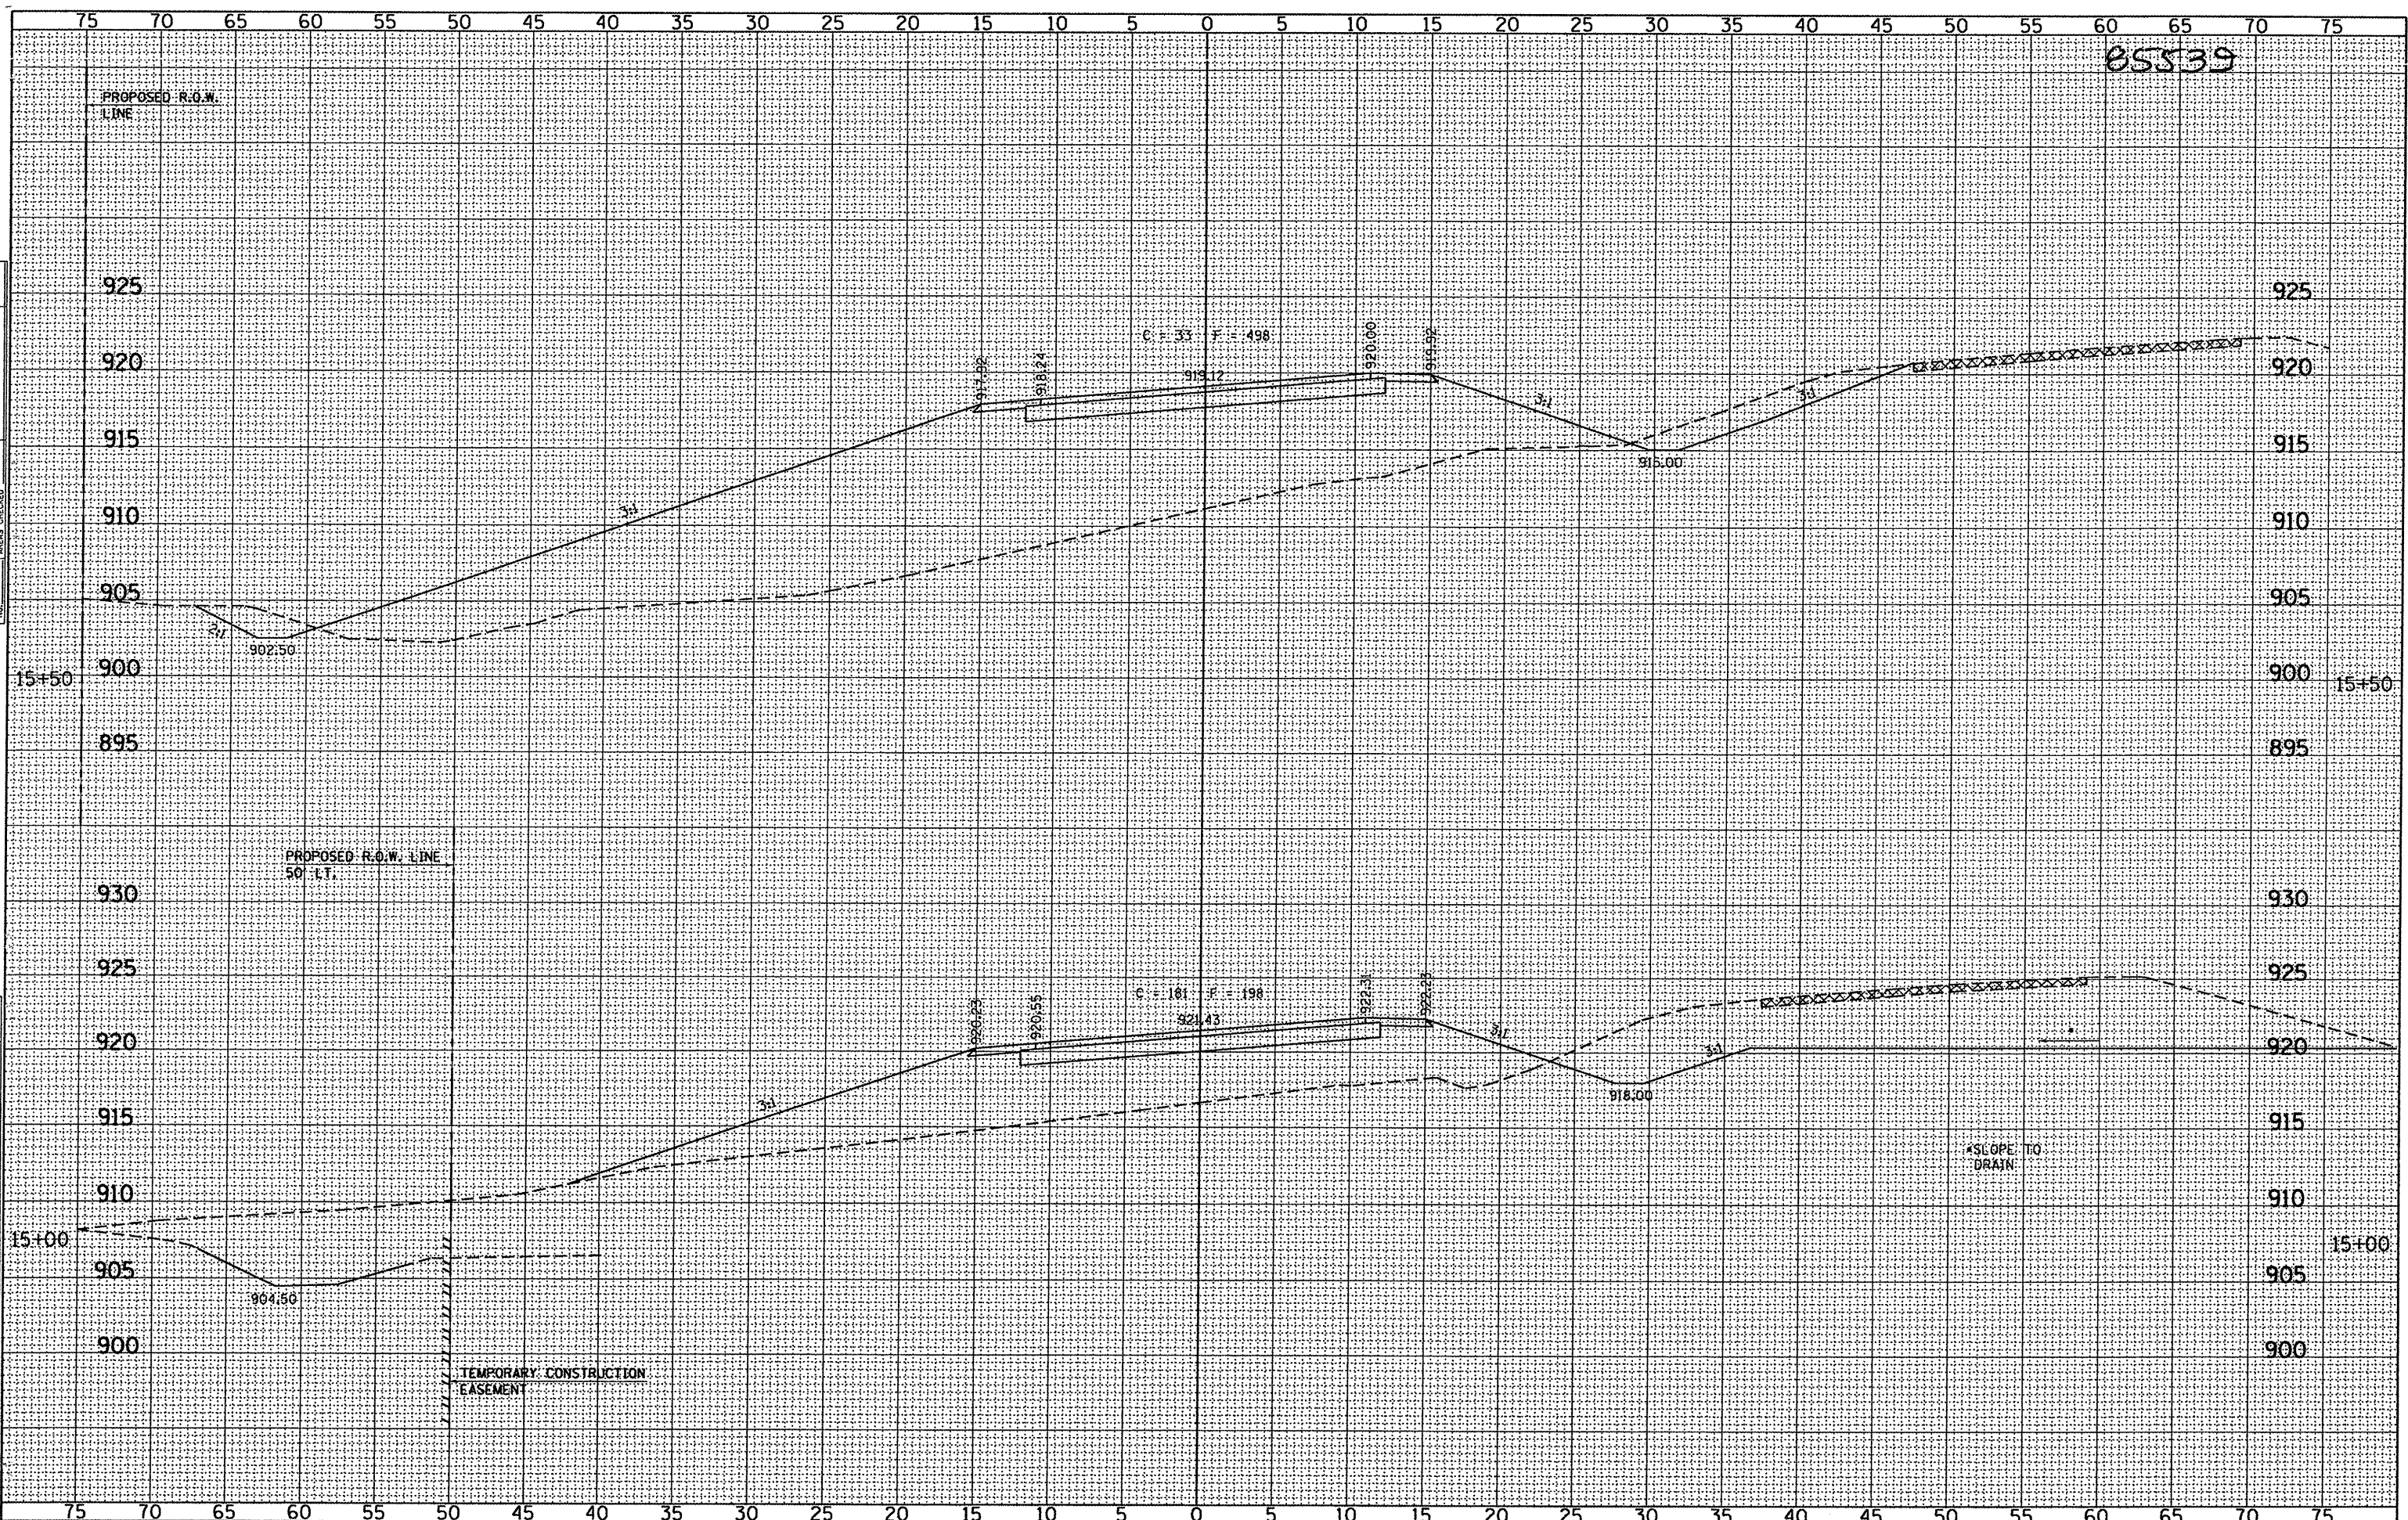

DATE	BY
SURVEYED	PLOTTED
NOTE BOOK	AREAS CHECKED
NO.	

DATE	BY
SURVEYED	PLOTTED
NOTE BOOK	AREAS CHECKED
NO.	

FILE NAME = 46860A.XSSHEETS.DGN  
 USER NAME = S.A.P.  
 PLOT SCALE = 5  
 PLOT DATE = 08/27/08

DESIGNED - G.J.C.  
 DRAWN - S.A.P.  
 CHECKED - R.J.C.  
 DATE - 11/05/10

REVISED -  
 REVISED -  
 REVISED -  
 REVISED -

4440 ASH GROVE  
 SPRINGFIELD, IL. 62711  
 (217) 793-8600  
 www.fehr-graham.com

**FEHR-GRAHAM & ASSOCIATES, LLC**  
 ENGINEERING AND SCIENCE CONSULTANTS  
 FREEPORT, IL. ROCKFORD, IL. ROCHELLE, IL. MONROE, WI. SPRINGFIELD, IL.

**ROADWAY CROSS SECTIONS - SCOUT CAMP ROAD**  
 SHEET NO. 5 OF 21 SHEETS  
 STA. 15+00.00 TO STA. 15+50.00

C.H.	SECTION	COUNTY	TOTAL SHEETS	SHEET NO.
9	06-00127-00-BR	JO DAVIESS	55	36
SCOUT CAMP ROAD			CONTRACT NO. 85539	
ILLINOIS				