


85539

DATE	
BY	
SURVEYED	
PLOTTED	
TEMPLATE	
AREAS	
CHECKED	
FINAL SURVEY	
NOTE BOOK	
NO.	

DATE	
BY	
SURVEYED	
PLOTTED	
TEMPLATE	
AREAS	
CHECKED	
ORIGINAL SURVEY	
NOTE BOOK	
NO.	

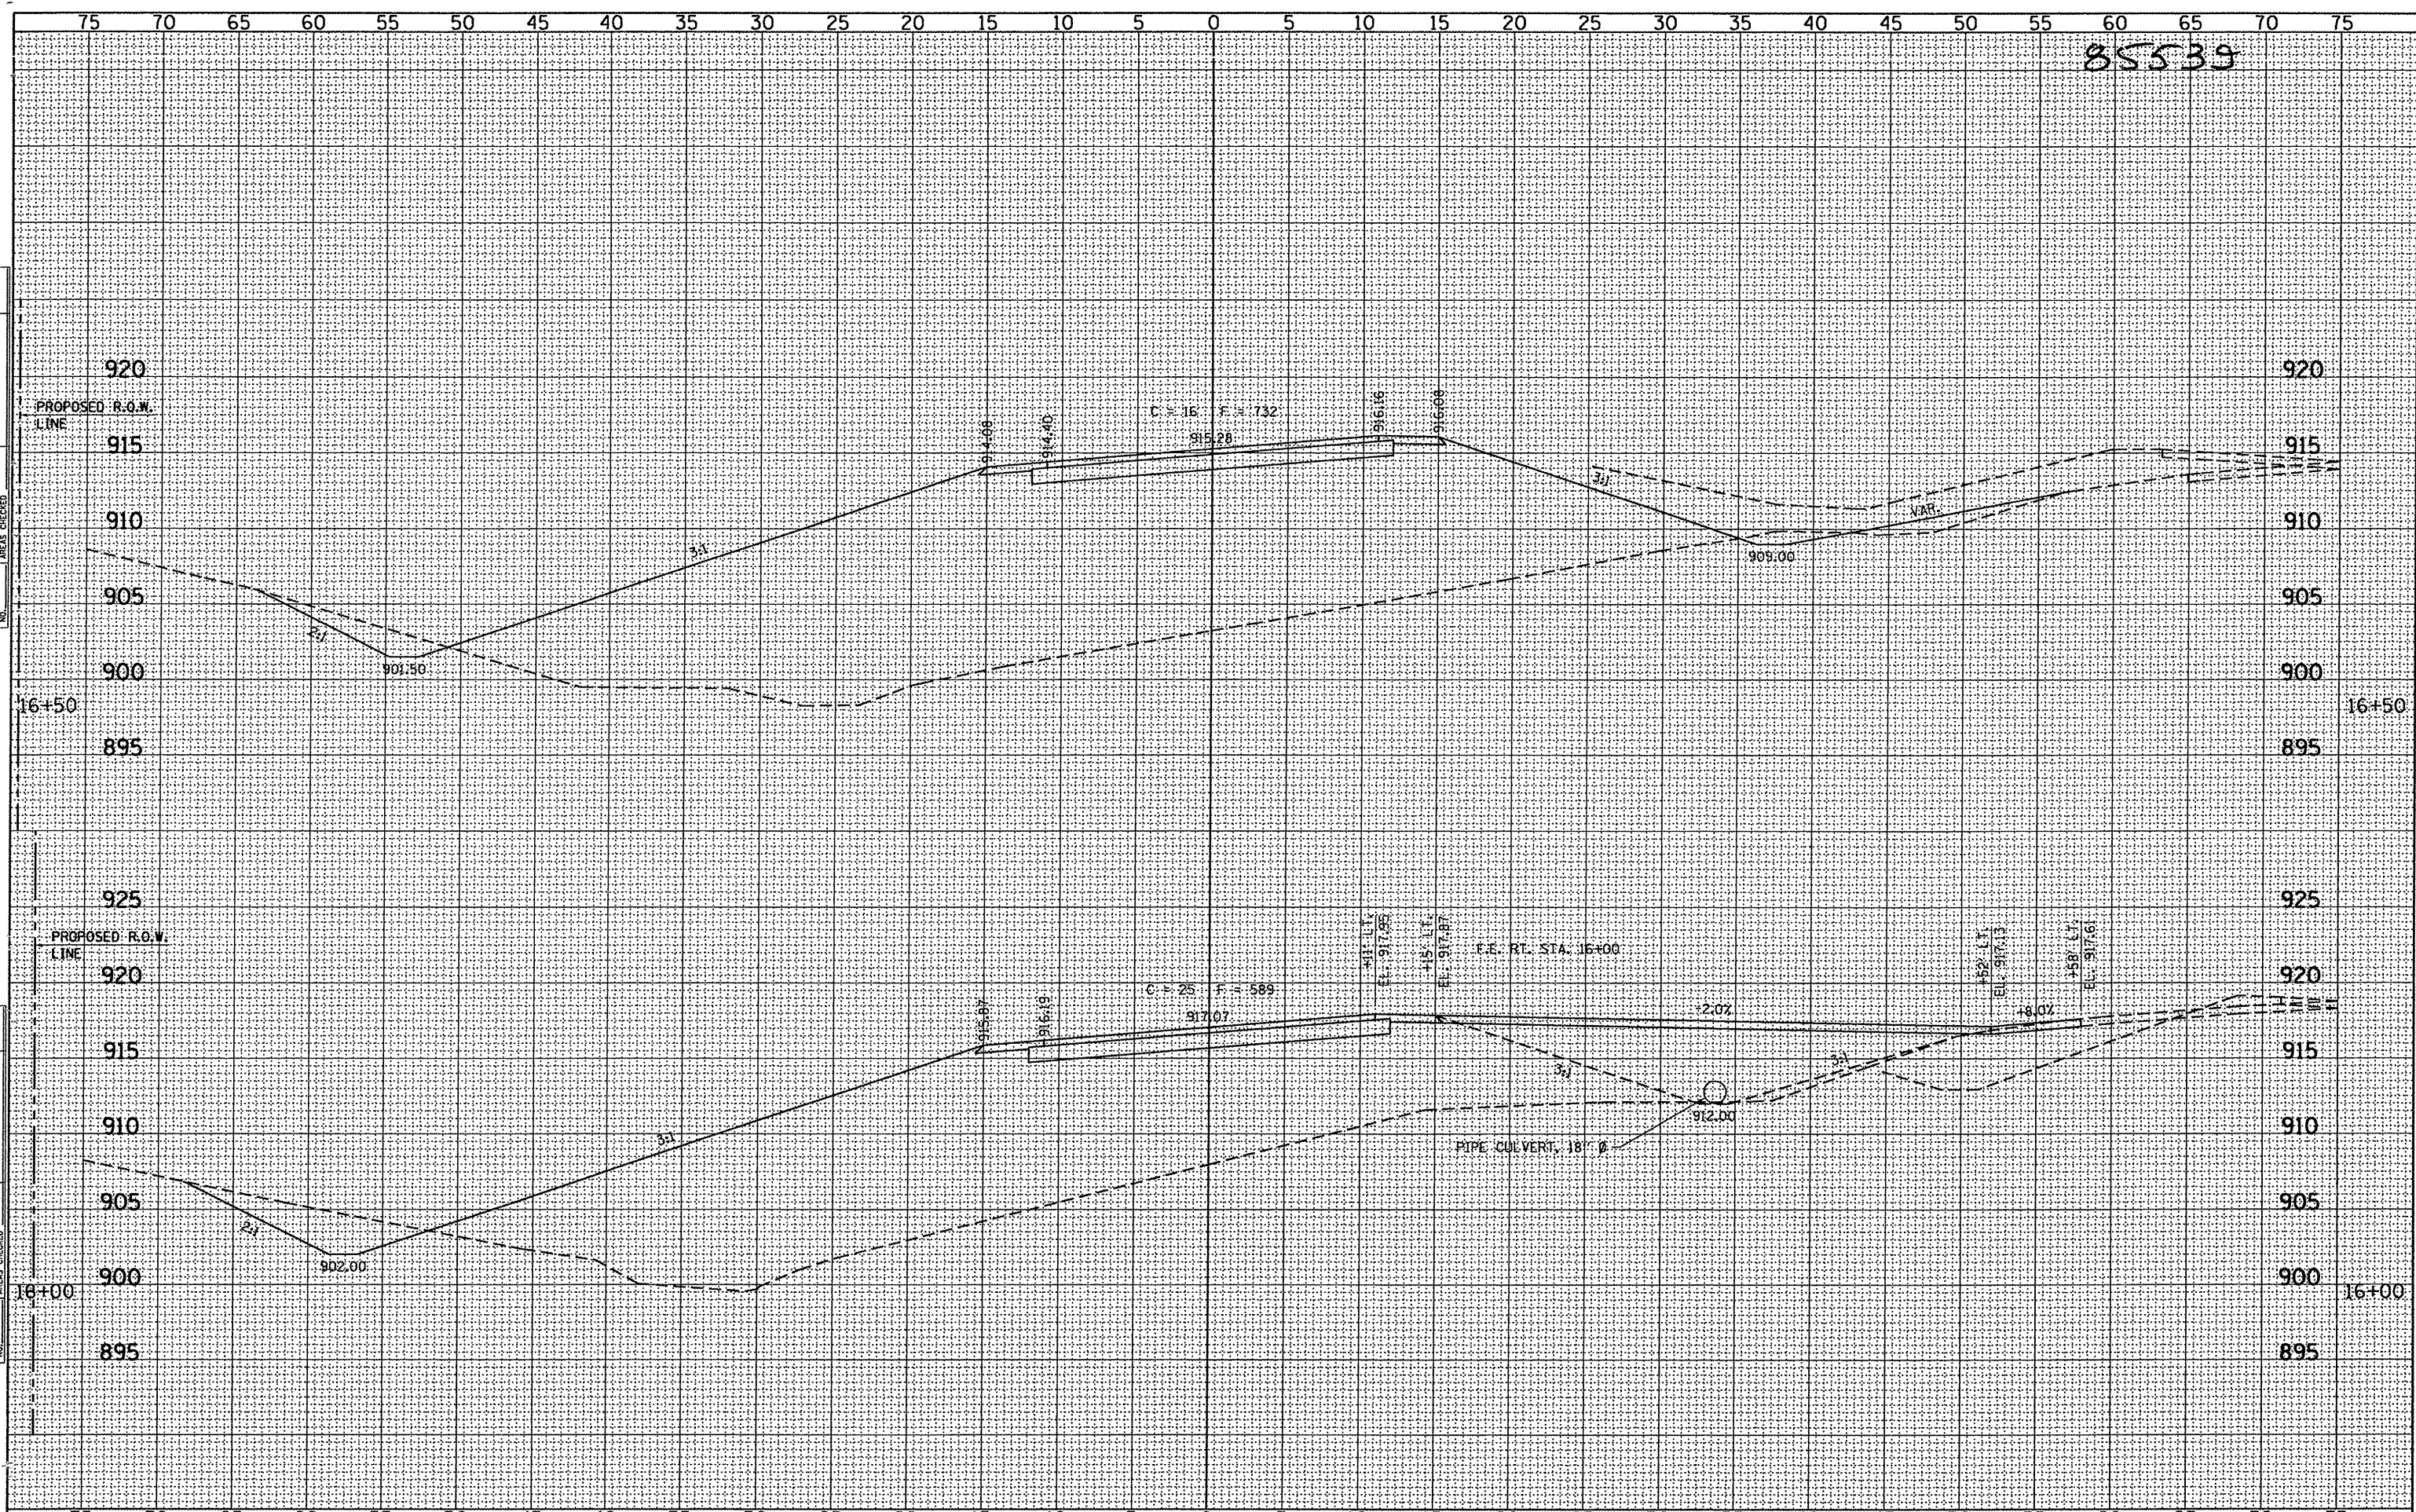

FILE NAME = 4686RMA.XSSHEETS.DGN
USER NAME = S.A.P.
PLOT SCALE = 5
PLOT DATE = 08/27/08

DESIGNED - G.J.C.	REVISED -
DRAWN - S.A.P.	REVISED -
CHECKED - R.J.C.	REVISED -
DATE - 11/05/10	REVISED -

4440 ASH GROVE  
 SPRINGFIELD, IL. 62711  
 (217) 793-8600  
 www.fehr-graham.com



ROADWAY CROSS SECTIONS - SCOUT CAMP ROAD

SHEET NO. 6 OF 21 SHEETS STA. 16+00.00 TO STA. 16+50.00

C.H.	SECTION	COUNTY	TOTAL SHEETS	SHEET NO.
9	06-00127-00-BR	JO DAVIESS	55	37
SCOUT CAMP ROAD			CONTRACT NO. 85539	
ILLINOIS				