


DATE	
BY	
FINAL SURVEY	
TEMPLATES	
NOTE BOOK	
AREAS CHECKED	

DATE	
BY	
ORIGINAL SURVEY	
TEMPLATES	
NOTE BOOK	
AREAS CHECKED	

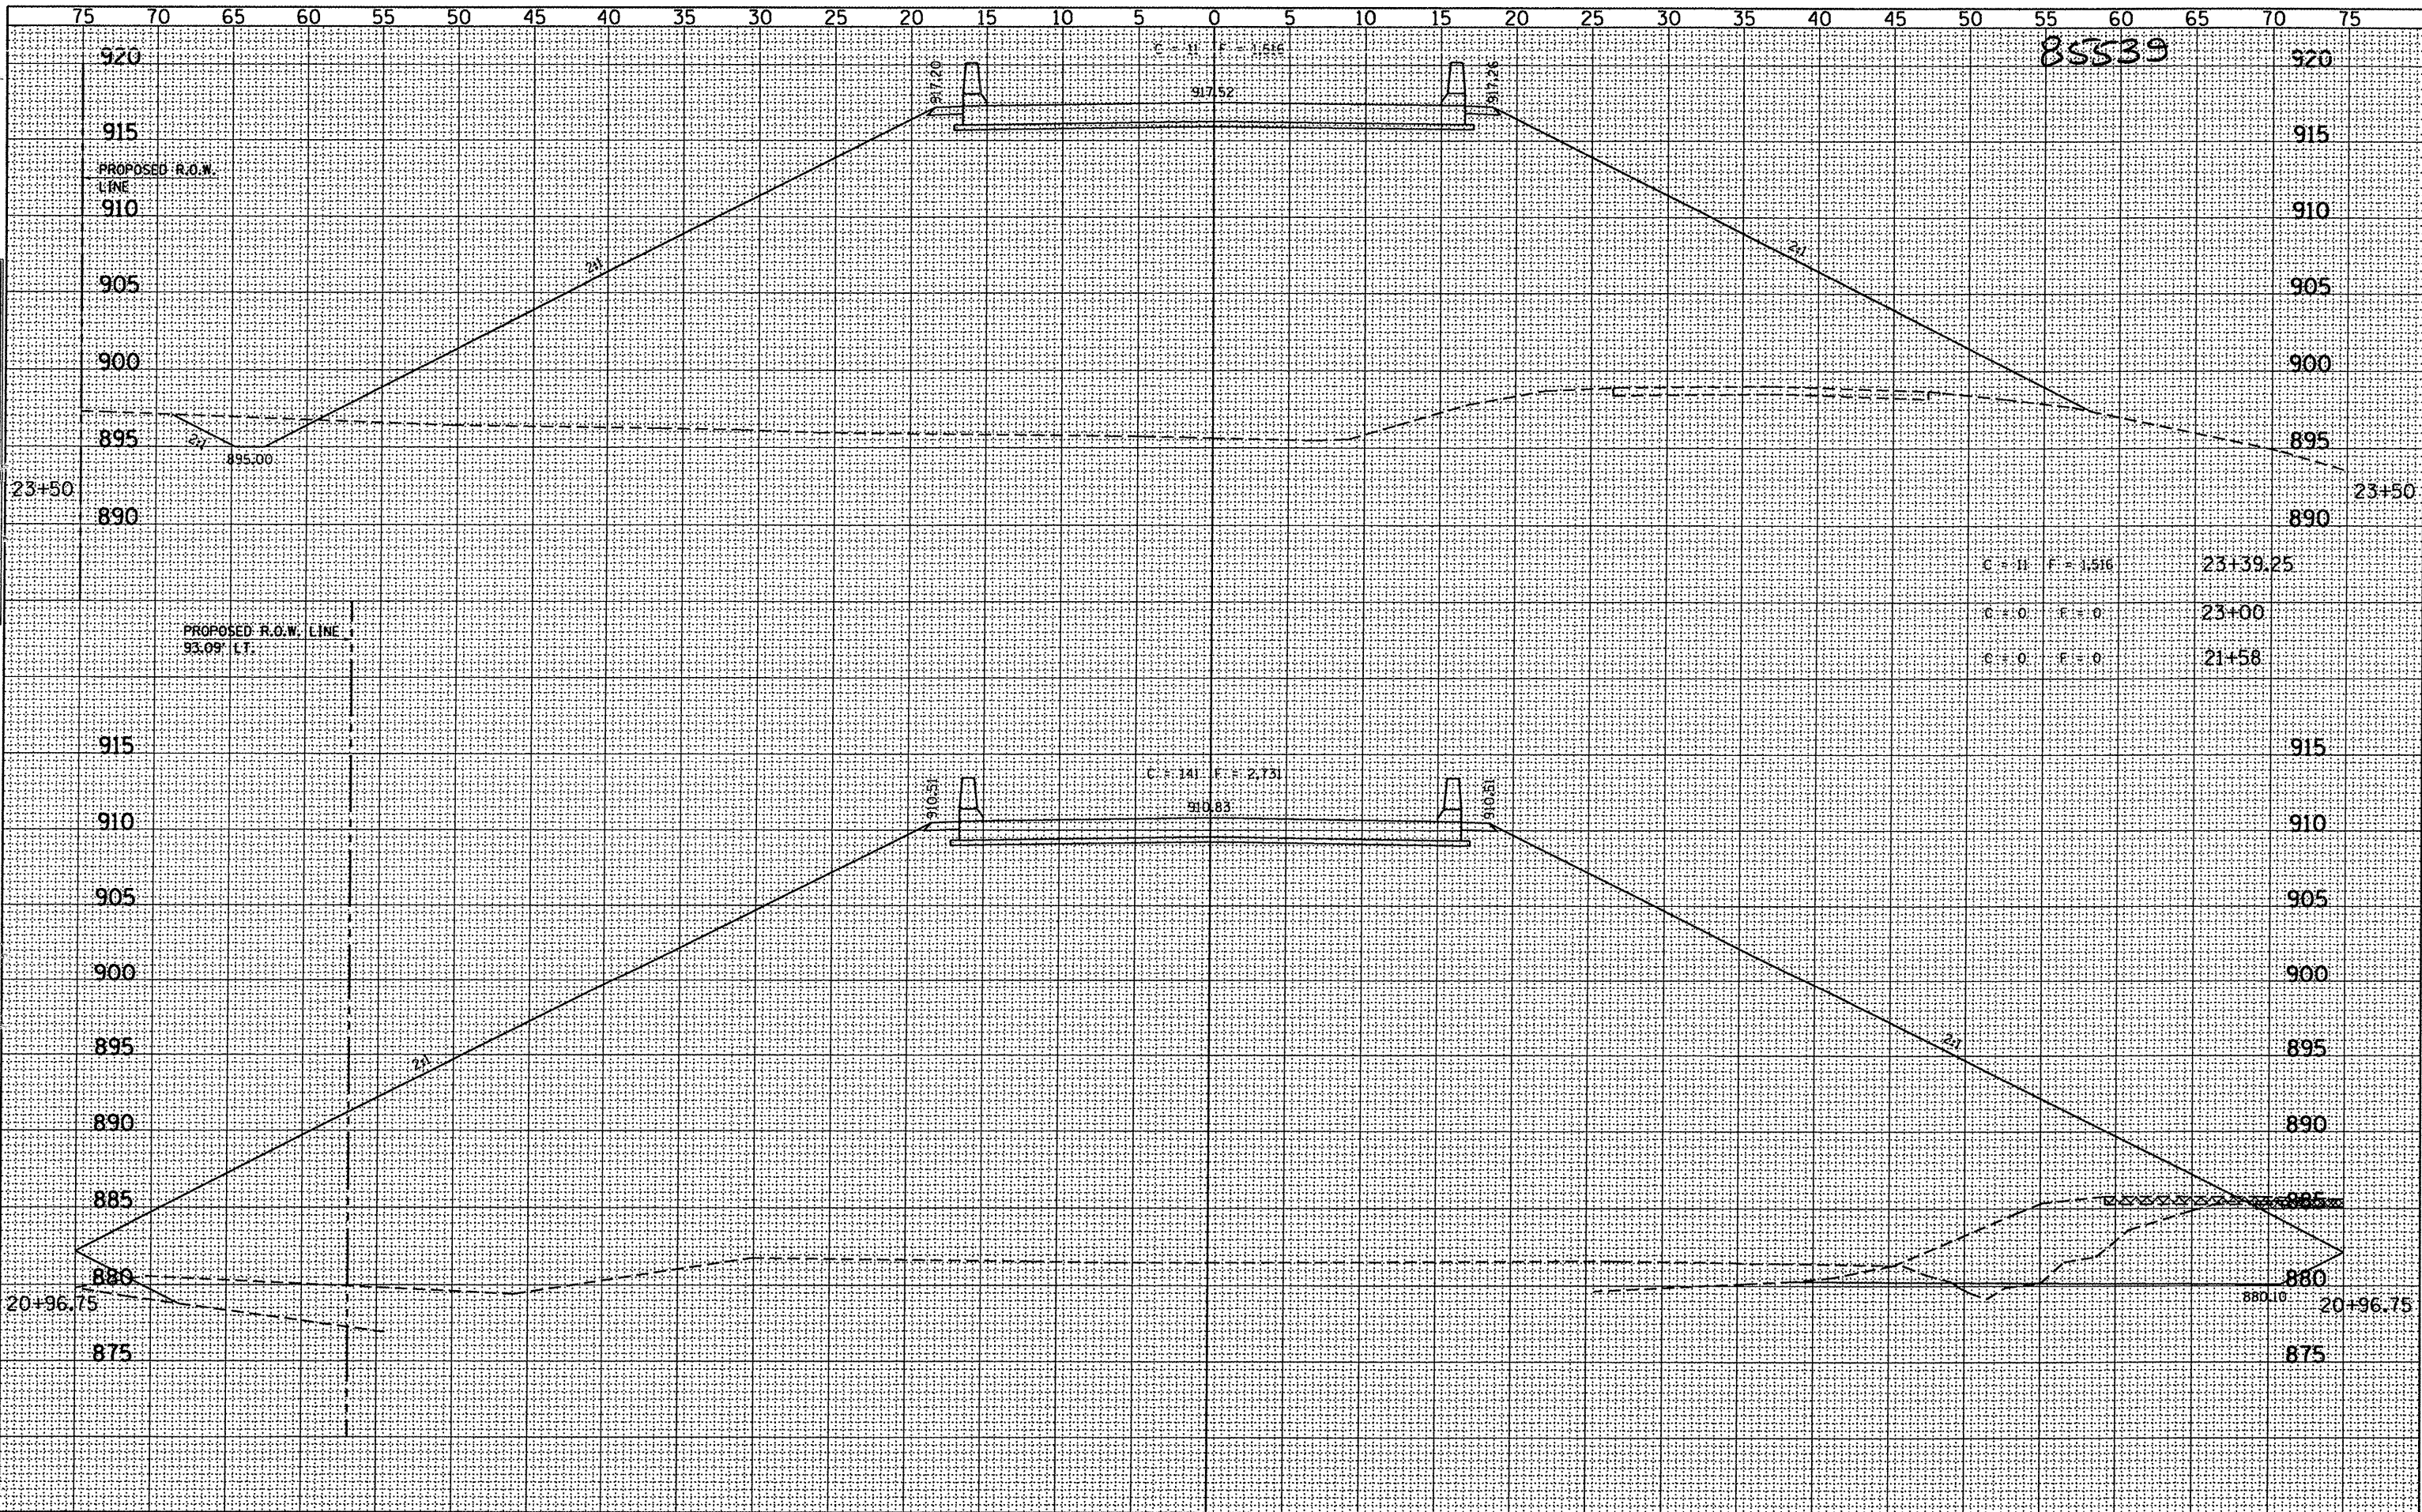

FILE NAME = 46860A.XSSHEETS.DGN	DESIGNED - G.J.C.	REVISED -	4440 ASH GROVE SPRINGFIELD, IL. 62711 (217) 793-8600 www.fehr-graham.com	FEHR-GRAHAM & ASSOCIATES, LLC ENGINEERING AND SCIENCE CONSULTANTS FREEPORT, IL. ROCKFORD, IL. ROCHELLE, IL. MONROE, WI. SPRINGFIELD, IL.	ROADWAY CROSS SECTIONS - SCOUT CAMP ROAD		C.H.	SECTION	COUNTY	TOTAL SHEETS	SHEET NO.
USER NAME = S.A.P.	DRAWN - S.A.P.	REVISED -			9	06-00127-00-BR	JO DAVIESS	55	43		
PLOT SCALE = 5	CHECKED - R.J.C.	REVISED -			SCOUT CAMP ROAD		CONTRACT NO. 85539				
PLOT DATE = 08/27/08	DATE - 11/05/10	REVISED -			SHEET NO. 12 OF 21 SHEETS		STA. 20+96.75 TO STA. 23+50.00	ILLINOIS			