


85539

| | |
|---------------|--|
| DATE | |
| BY | |
| FINAL SURVEY | |
| NOTE BOOK | |
| NO. | |
| AREAS CHECKED | |

| | |
|-----------------|--|
| DATE | |
| BY | |
| ORIGINAL SURVEY | |
| NOTE BOOK | |
| NO. | |
| AREAS CHECKED | |

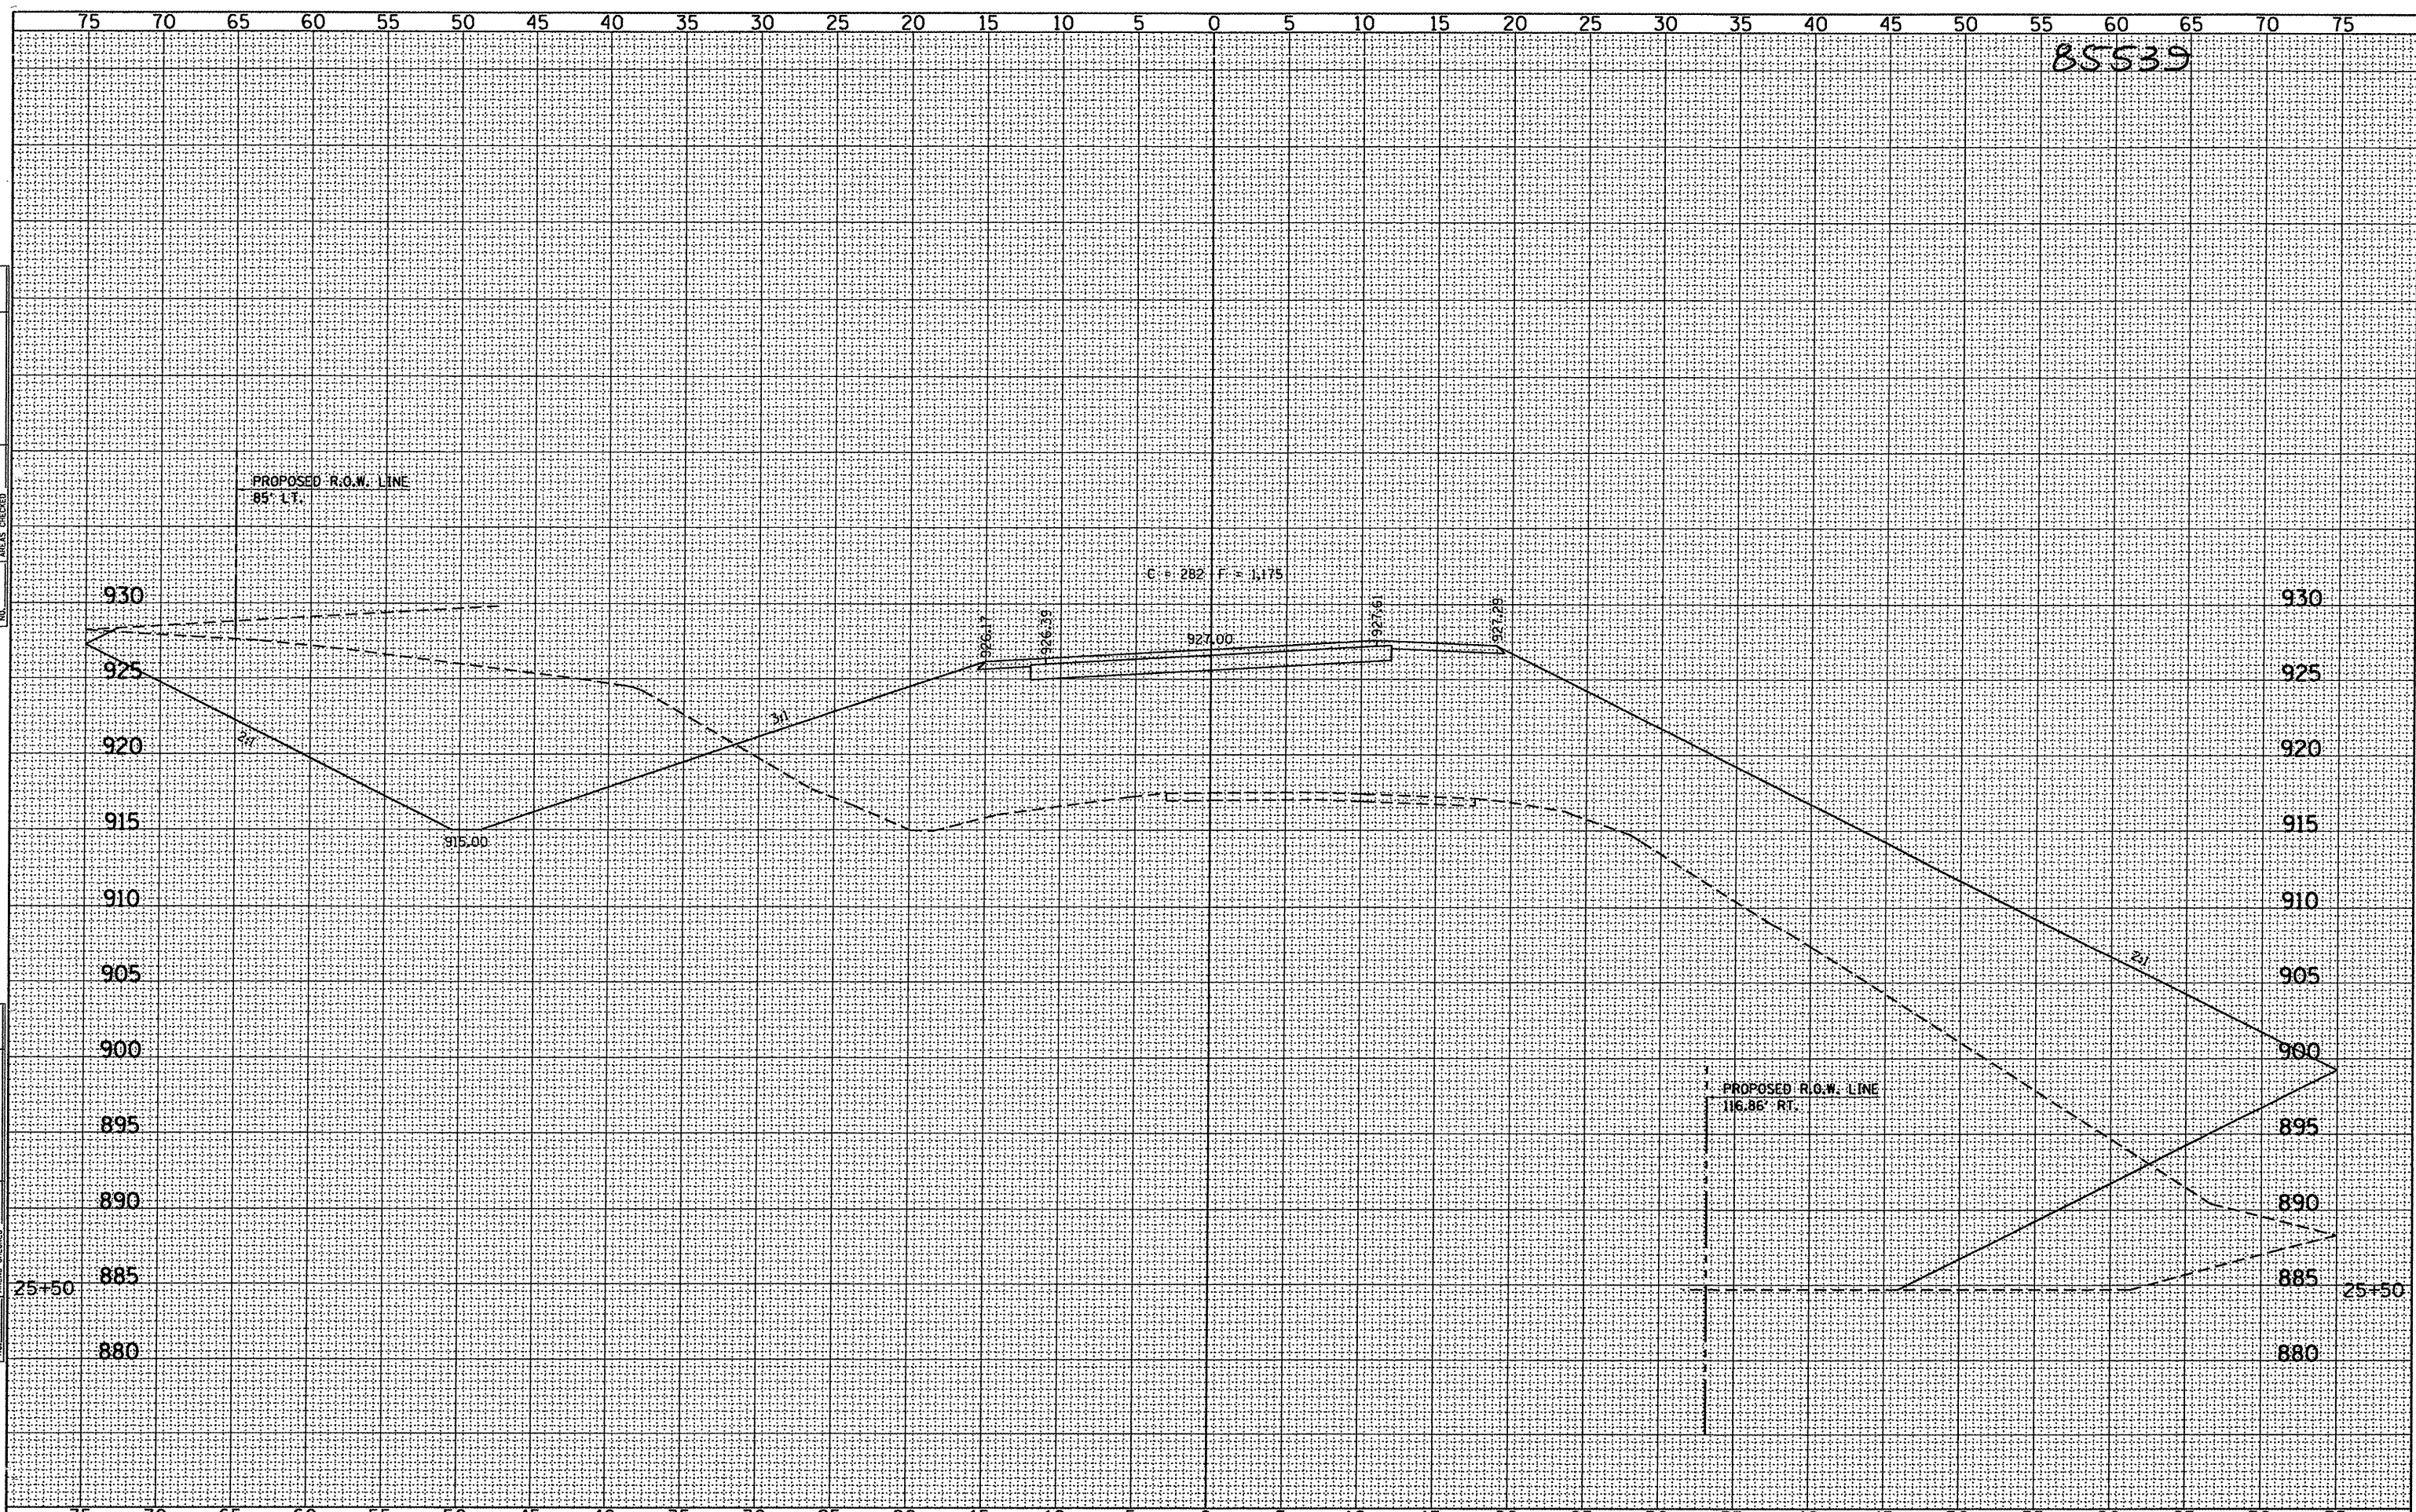

| |
|----------------------------------|
| FILE NAME = 46860NA.XSSHEETS.DGN |
| USER NAME = S.A.P. |
| PLOT SCALE = 5 |
| PLOT DATE = 08/27/08 |

| | |
|-------------------|-----------|
| DESIGNED - G.J.C. | REVISED - |
| DRAWN - S.A.P. | REVISED - |
| CHECKED - R.J.C. | REVISED - |
| DATE - 11/05/10 | REVISED - |

4440 ASH GROVE
 SPRINGFIELD, IL. 62711
 (217) 793-8600
 www.fehr-graham.com



ROADWAY CROSS SECTIONS - SCOUT CAMP ROAD

SHEET NO. 16 OF 21 SHEETS STA. 25+50.00

| C.H. | SECTION | COUNTY | TOTAL SHEETS | SHEET NO. |
|-----------------|----------------|------------|--------------------|-----------|
| 9 | 06-00127-00-BR | JO DAVIESS | 55 | 47 |
| SCOUT CAMP ROAD | | | CONTRACT NO. 85539 | |
| ILLINOIS | | | | |