


85539

| | |
|---------------|--|
| DATE | |
| BY | |
| SURVEYED | |
| PLOTTED | |
| TEMPLATE | |
| AREAS CHECKED | |
| FINAL SURVEY | |
| NOTE BOOK | |
| NO. | |

| | |
|-----------------|--|
| DATE | |
| BY | |
| SURVEYED | |
| PLOTTED | |
| TEMPLATE | |
| AREAS CHECKED | |
| ORIGINAL SURVEY | |
| NOTE BOOK | |
| NO. | |

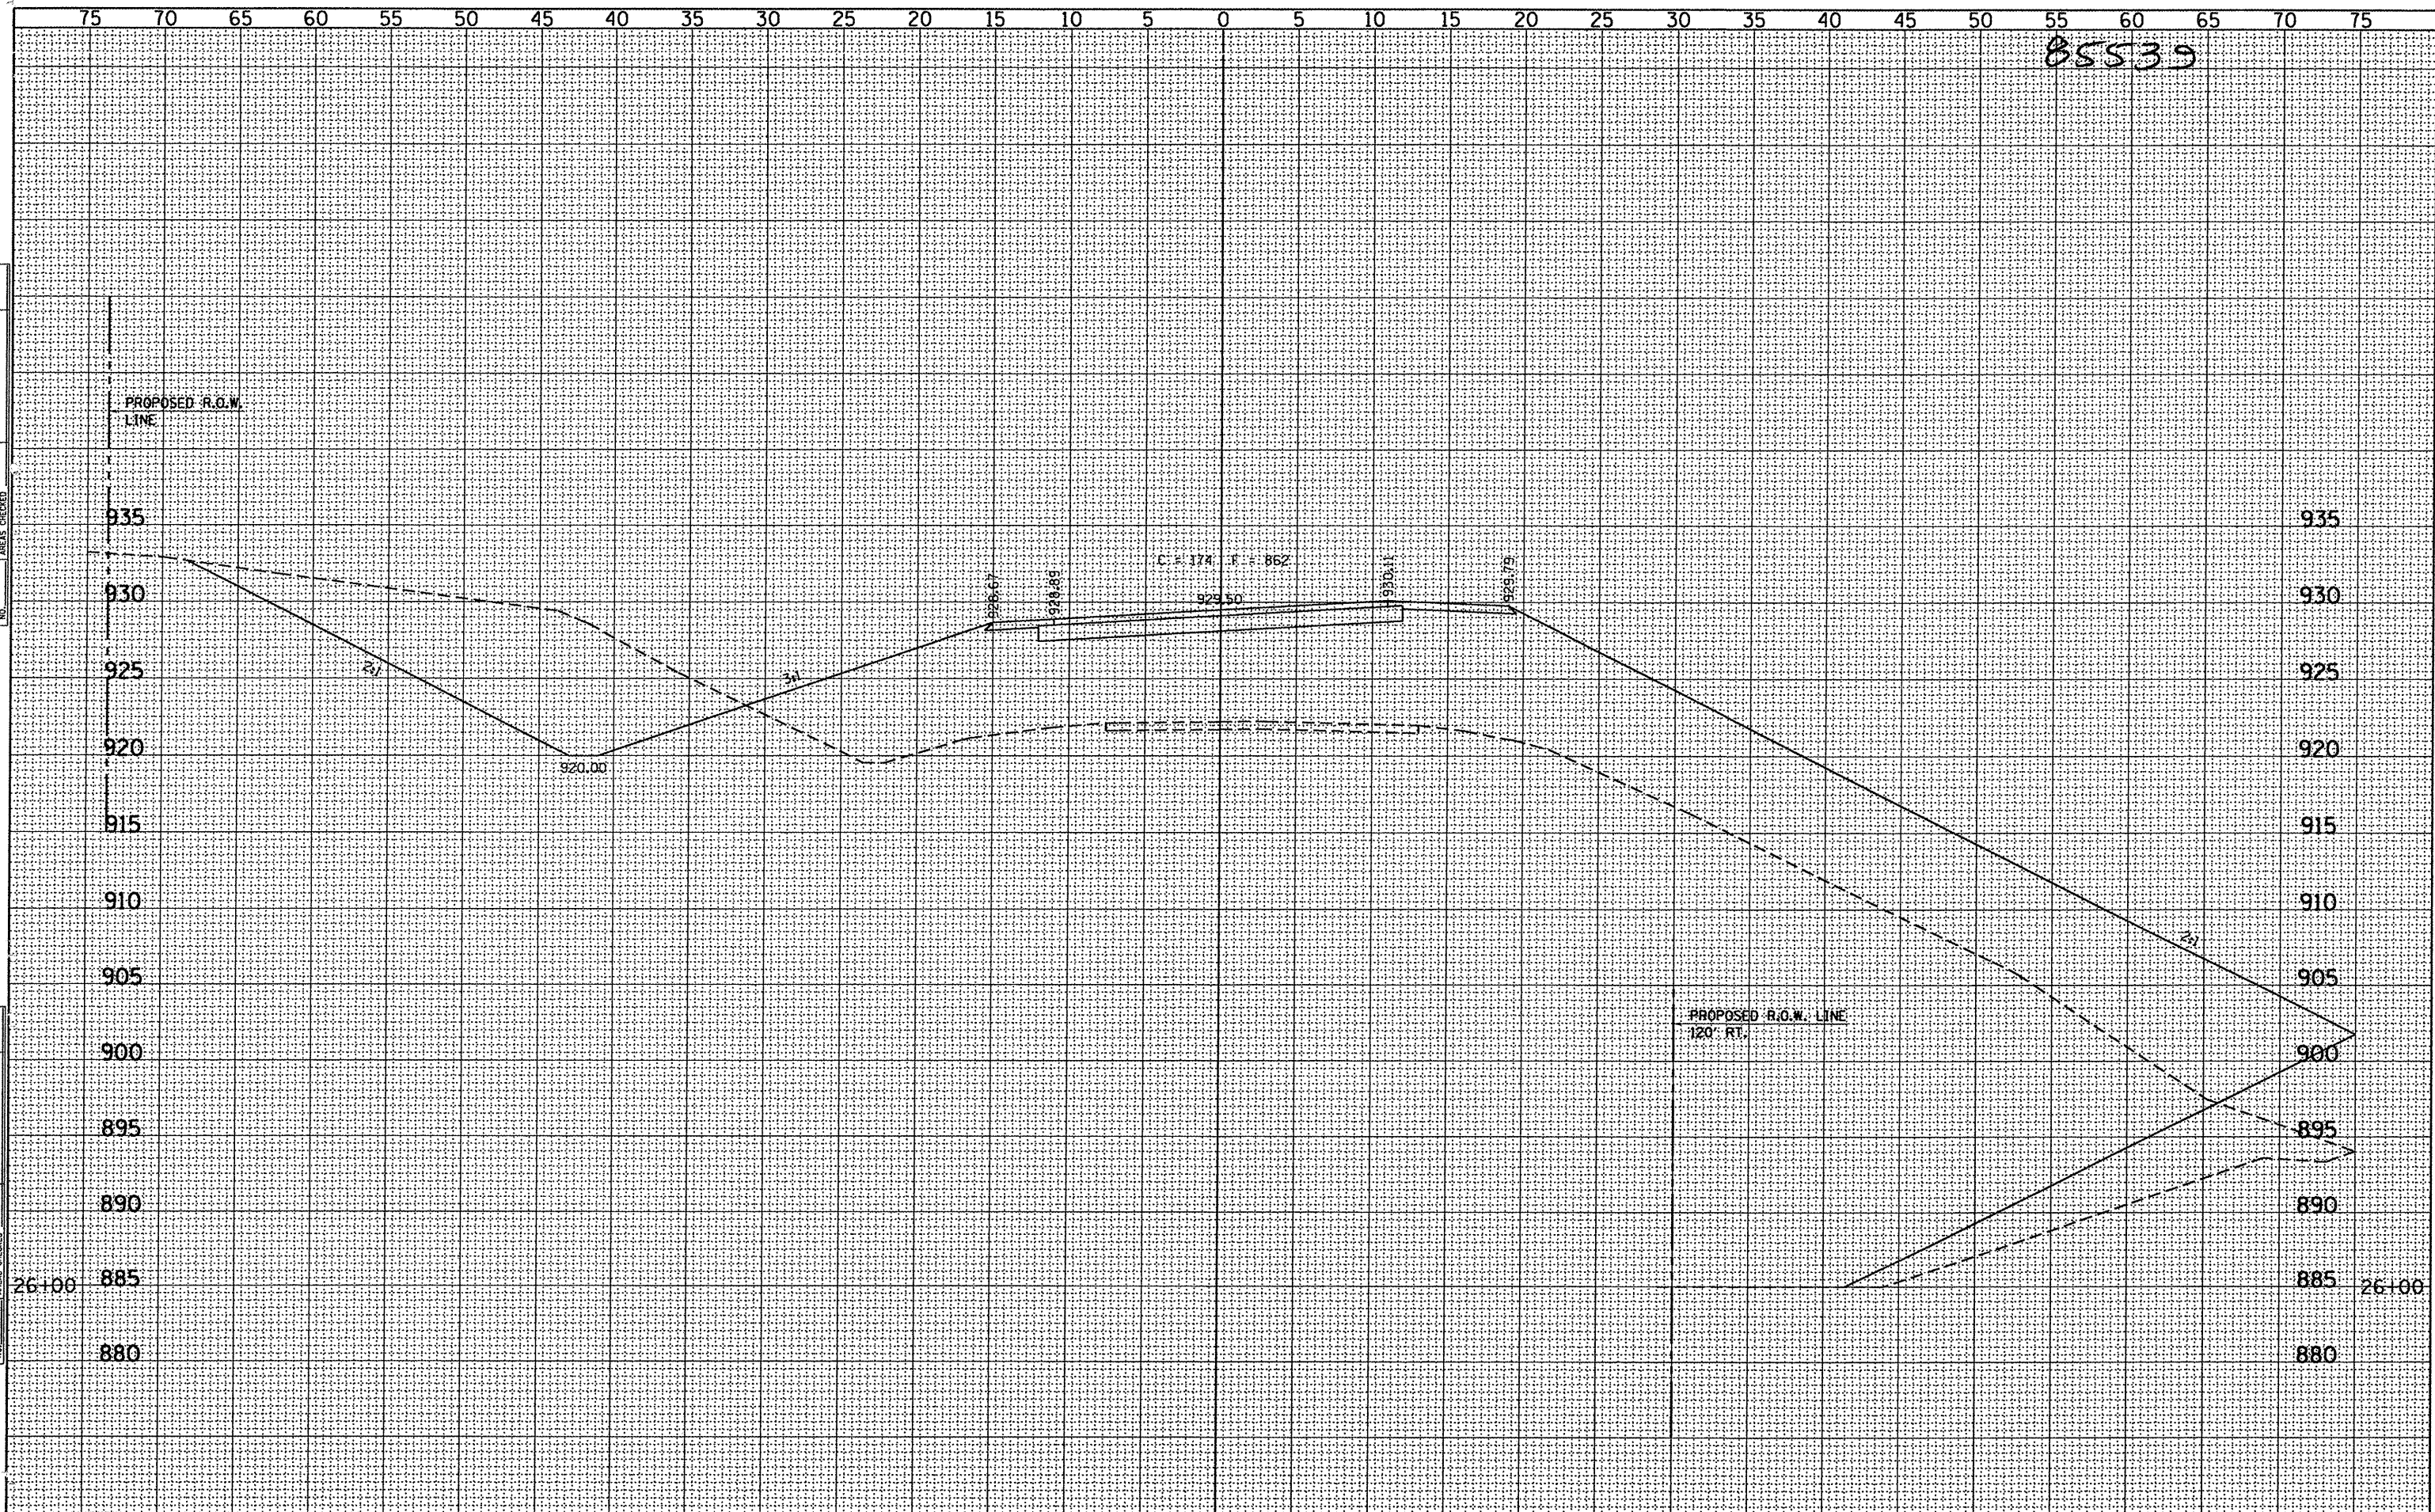


FILE NAME = 46860NA.XSSHEETS.DGN
 USER NAME = S.A.P.
 PLOT SCALE = 5
 PLOT DATE = 08/27/08

DESIGNED - G.J.C.
 DRAWN - S.A.P.
 CHECKED - R.J.C.
 DATE - 11/05/10

REVISED -
 REVISED -
 REVISED -
 REVISED -

4440 ASH GROVE
 SPRINGFIELD, IL 62711
 (217) 793-8600
 www.fehr-graham.com

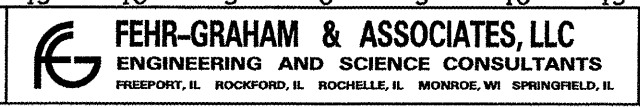

ROADWAY CROSS SECTIONS - SCOUT CAMP ROAD
 SHEET NO. 17 OF 21 SHEETS STA. 26+00.00

| C.H. | SECTION | COUNTY | TOTAL SHEETS | SHEET NO. |
|-----------------|----------------|------------|--------------------|-----------|
| 9 | 06-00127-00-BR | JO DAVIESS | 55 | 48 |
| SCOUT CAMP ROAD | | | CONTRACT NO. 85539 | |
| ILLINOIS | | | | |