


NOTE: PATH TYPICAL SECTIONS AT POWER POLES AS SHOW ON DETAIL ON SHEET 10 APPLY UNLESS NOTED DIFFERENTLY ON CROSS SECTIONS

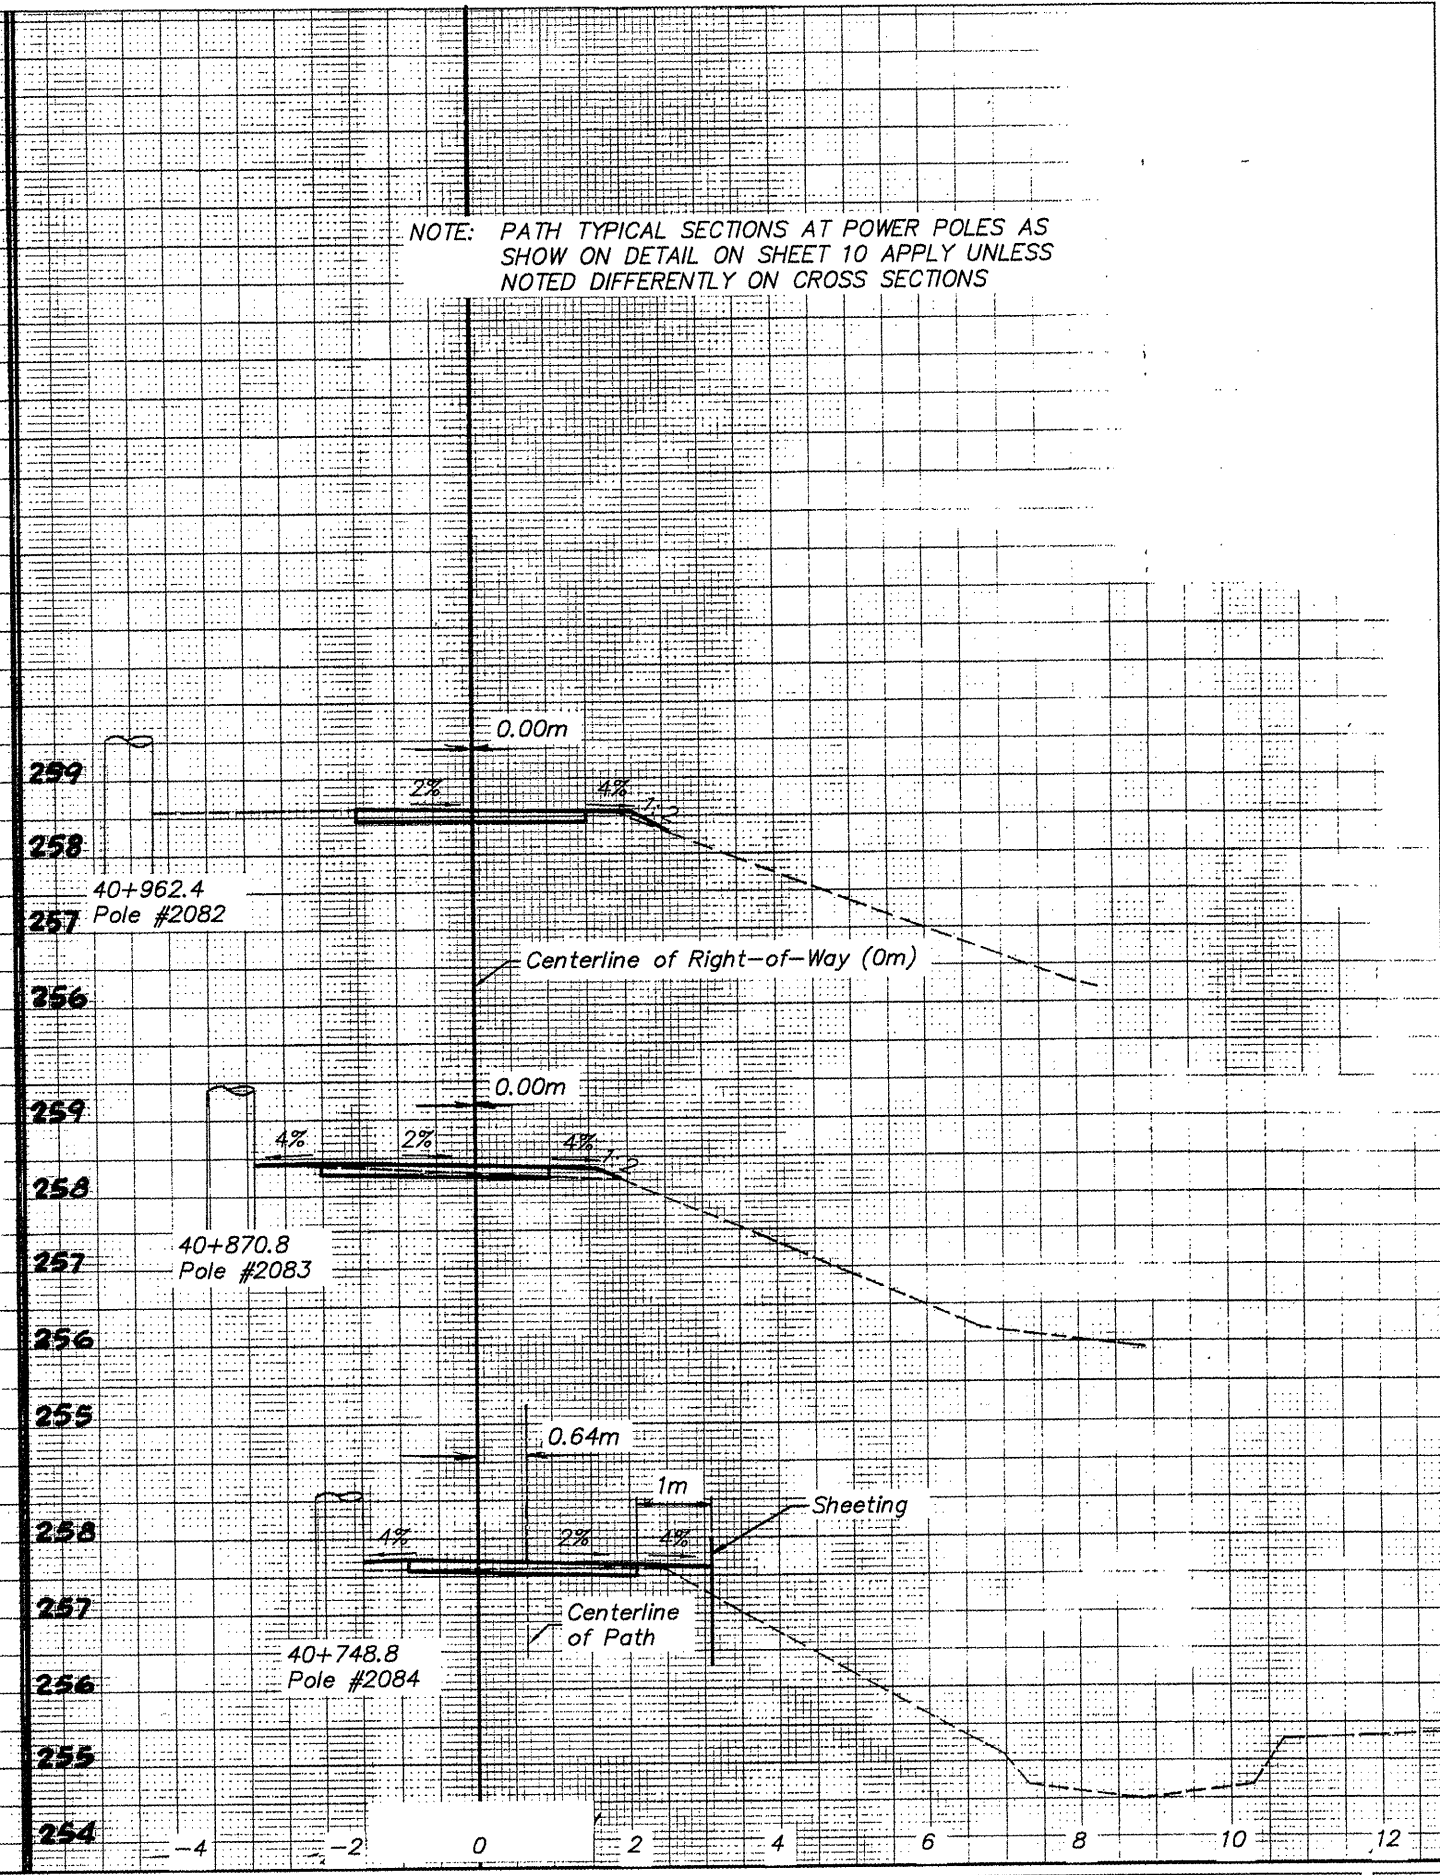

SHEET REVIEW	
AGENCY	DATE

REVISIONS		
NO.	ITEM	DATE

SCALE: Hor.=1:5 Ver.=1:5
 DRAWN BY: REK
 CHECKED BY: JWH
 DATE: DECEMBER 12, 2011

McClure
 Engineering Associates, Inc.
 7282 Argus Drive Rookford, Illinois 6107-6937
 (815) 398-2332 FAX: (815) 398-2496
 Design Firm License: Illinois 184-000616
 Copyright 2011 By McClure Engineering Associates, Inc.

CROSS SECTIONS POLES 2082-2090
 PECATONICA PRAIRIE PATH
 WINNEBAGO COUNTY HIGHWAY DEPARTMENT SECTION 94-00267-00-BT
 FILE:H:\10-042 WINN CO PEC PATH\DESIGN\DRAWINGS\10-042 CROSS SECTIONS.DWG 04-30-10-042

SHEET NO.
 69
 OF
 107