


STATE OF ILLINOIS  
DEPARTMENT OF TRANSPORTATION

**CAUTION**  
OVERHEAD  
WIRES

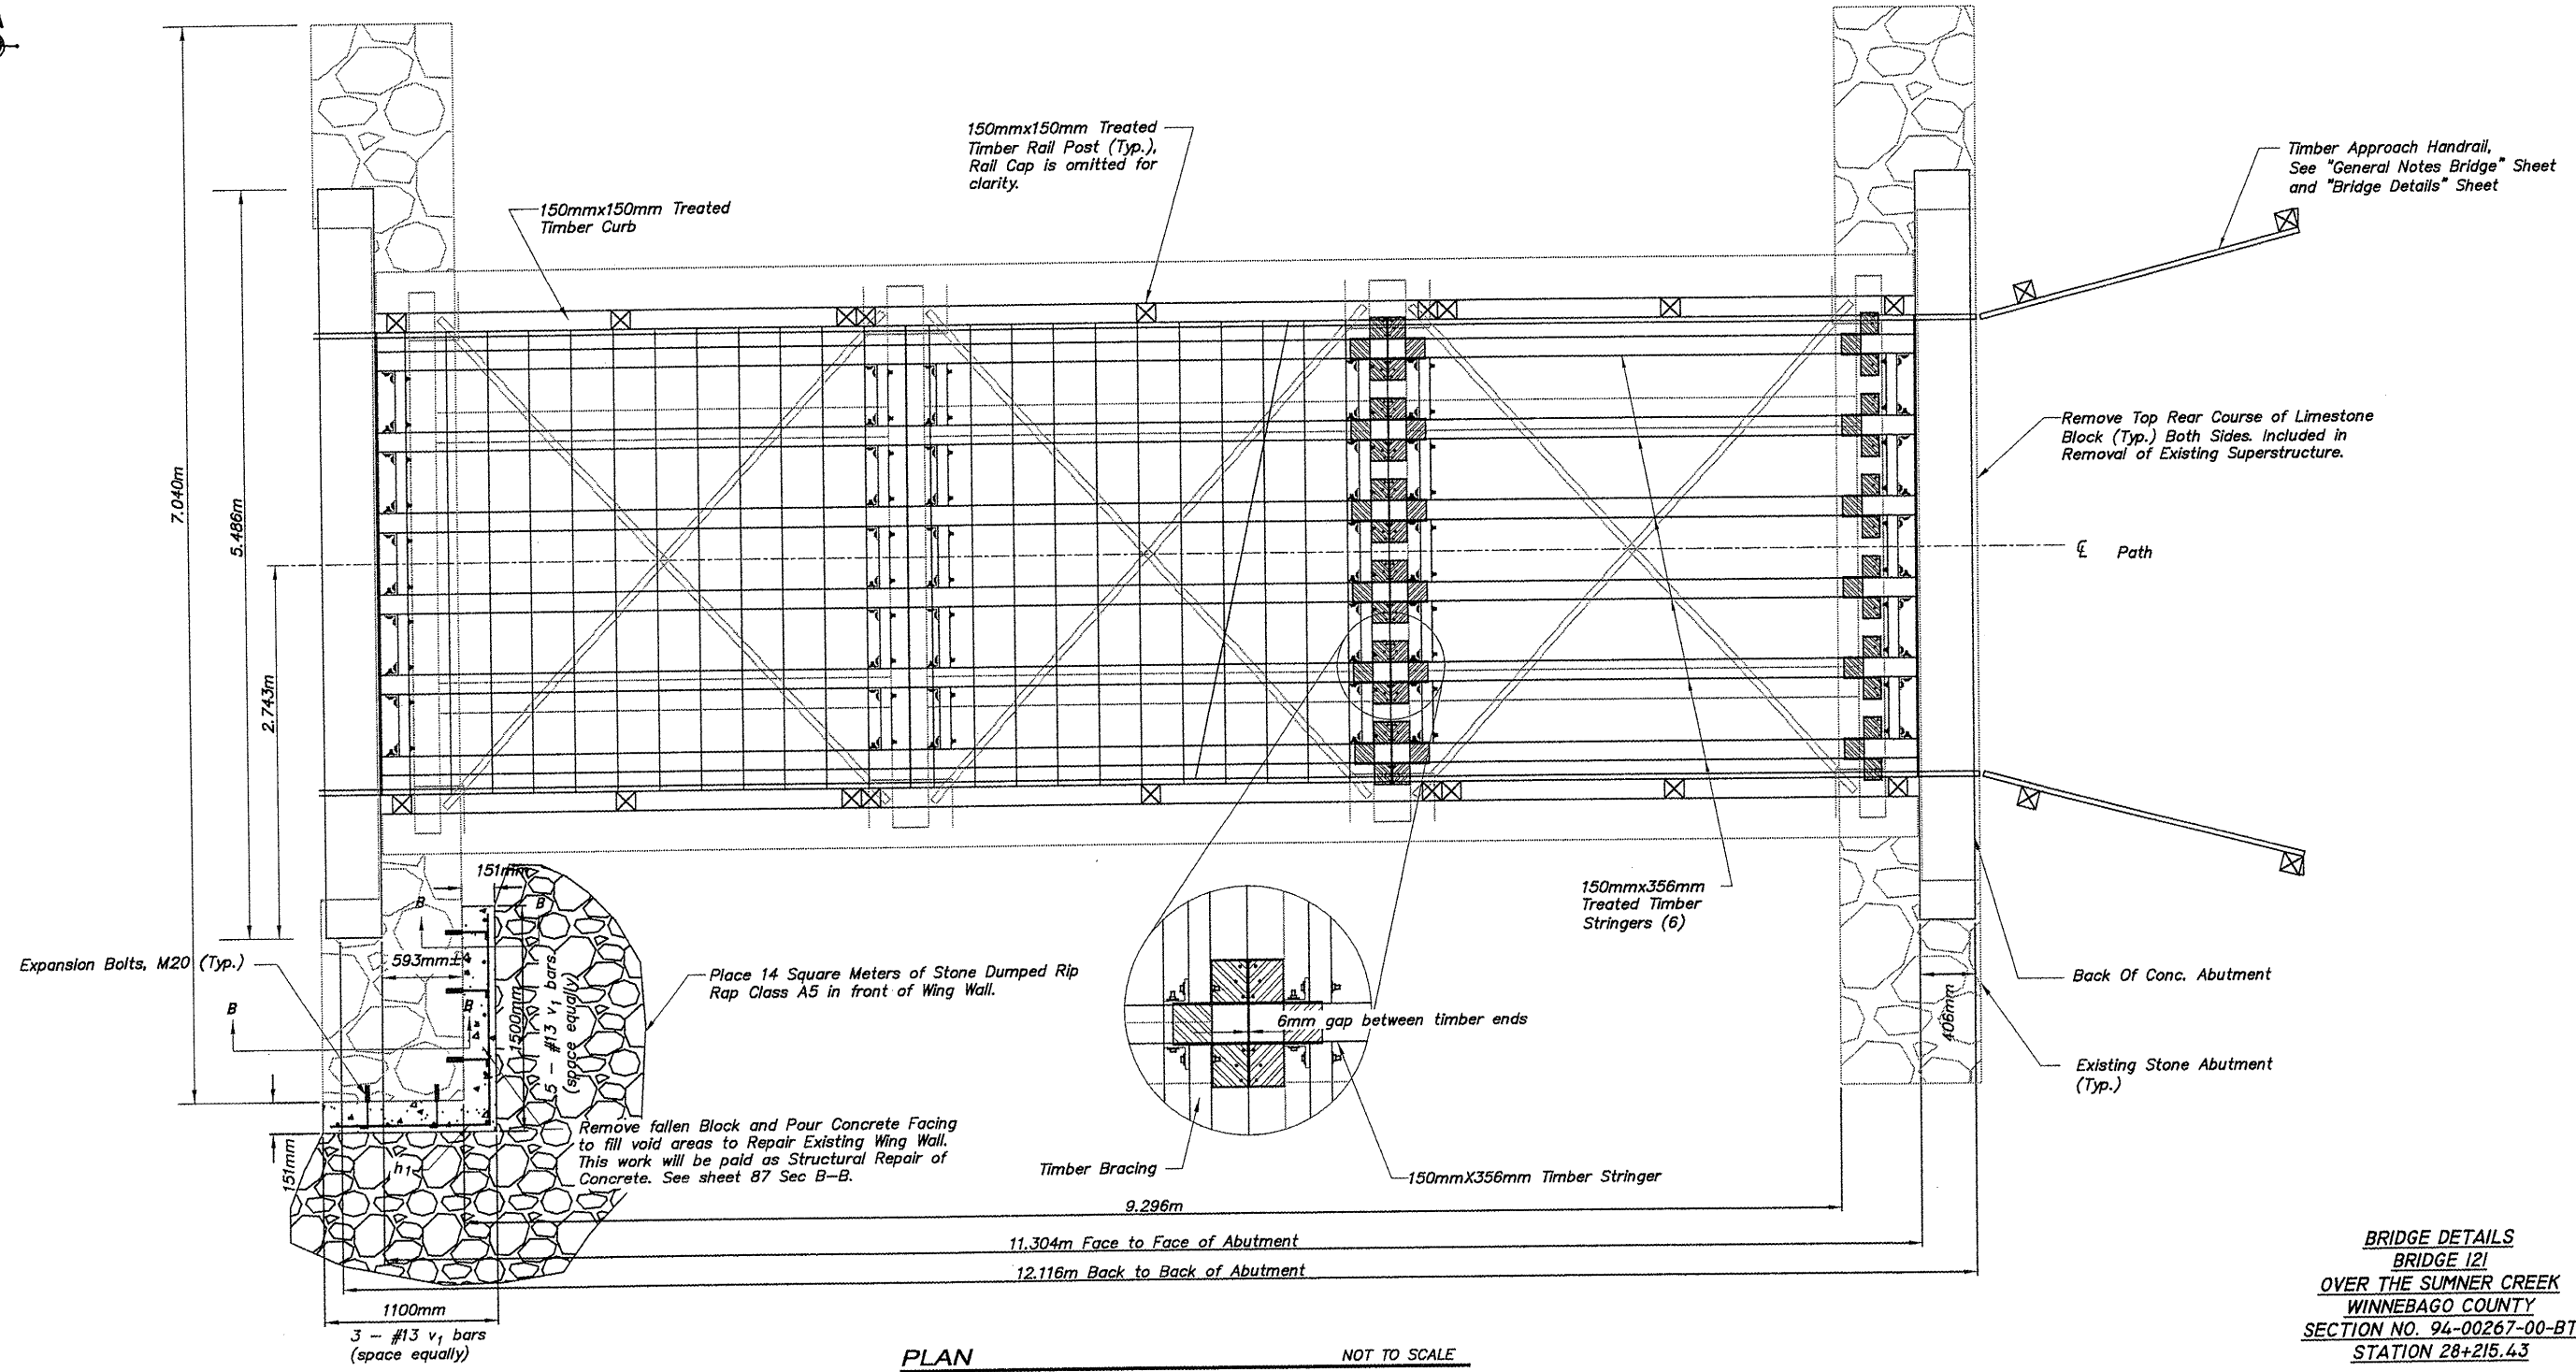

PLAN

NOT TO SCALE

SHEET 2 OF 4

SHEET REVIEW

AGENCY	DATE

REVISIONS

NO.	ITEM	DATE

SCALE: N/A  
DRAWN BY: REK  
CHECKED BY: JMH  
DATE: DECEMBER 12, 2011

**McClure**  
Engineering Associates, Inc.  
7282 Argus Drive Rockford, Illinois 61107-6837  
(616) 398-2332 FAX (616) 398-2498  
Design Firm License: Illinois 184-000819  
Copyright 2011 By McClure Engineering Associates, Inc.

BRIDGE NO. 121 DETAILS I

WINNEBAGO COUNTY HIGHWAY DEPARTMENT SECTION 94-00267-00-BT  
FILE: H:\10-042 WINN CO PEC PATH\DESIGN\DRAWINGS\BRIDGES\10-042 B121.DWG JOB: 04-30-10-042

SHEET NO.

85  
OF  
107