


STAGE 2 TYPICAL SECTION
F.A.S. RTE. 258 (C.H. 2)


STA. 36+78.29 TO STA. 41+79.19

- * VAR. (SEE S.E. TABLE)
- ** VARIES ON HIGH SIDE OF SUPERELEVATION SECTIONS TO ENSURE A MAXIMUM BREAKOVER OF 8.0%.
- *** SLOPE SHALL BE THE SAME AS THE SUPERELEVATION RATE BUT NOT LESS THAN 4.0%.

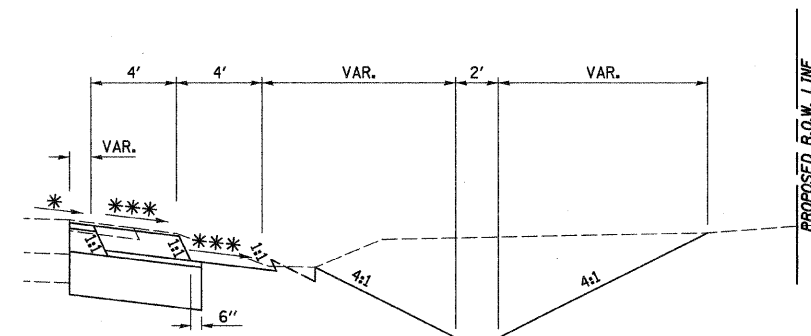

DETAIL

STA. 37+38.29 TO STA. 41+79.19

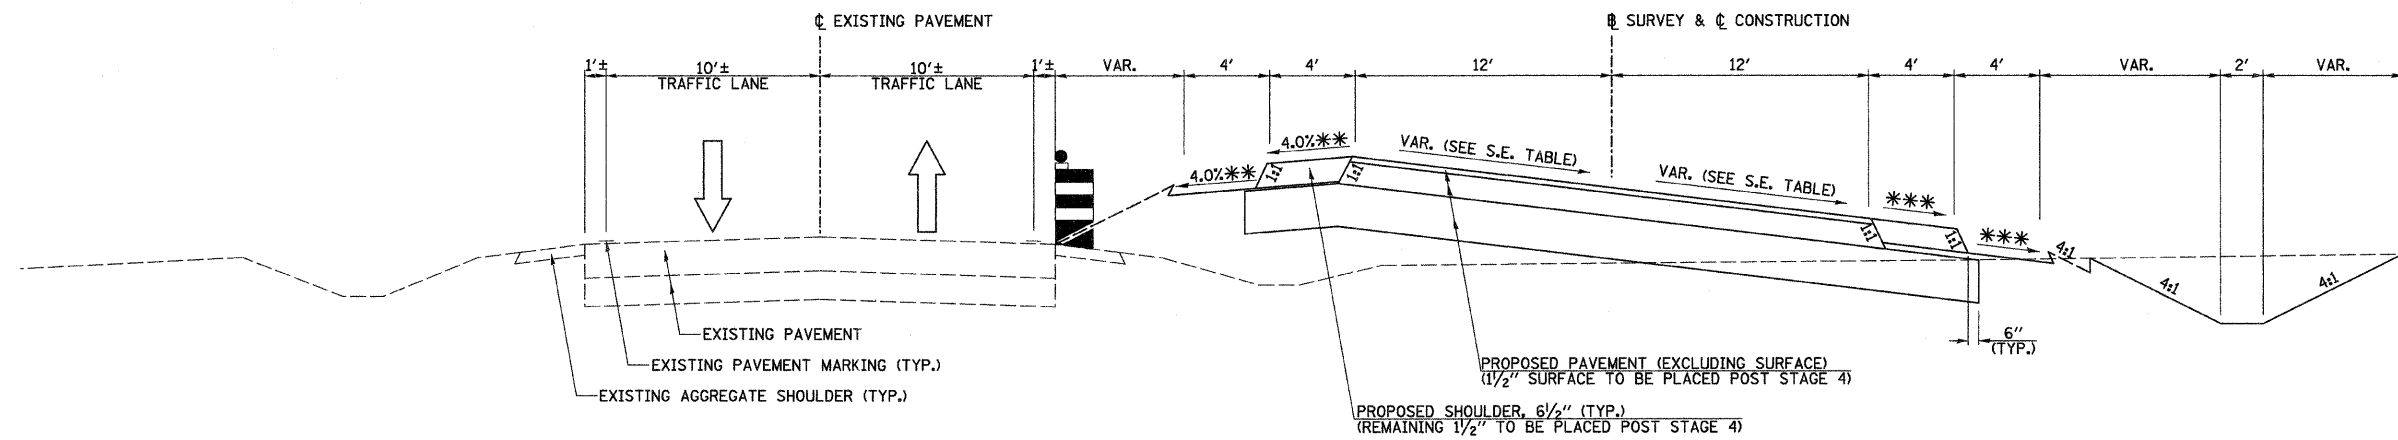

STAGE 2 TYPICAL SECTION
F.A.S. RTE. 258 (C.H. 2)

STA. 41+79.19 TO STA. 44+30.05

FILE NAME = v:\2844\2844f\281.dgn	USER NAME = bdeoraens	DESIGNED -	REVISED -	STATE OF ILLINOIS DEPARTMENT OF TRANSPORTATION	F.A.S. RTE. 258 (C.H. 2) STAGE 2 TYPICAL SECTIONS		F.A.S. RTE. 258	SECTION 11-00325-00-SP	COUNTY LA SALLE	TOTAL SHEETS 84	SHEET NO. 20
PLOT SCALE = 4.2358' / IN.	CHECKED -	REVISED -	SCALE: N/A				SHEET NO. 1 OF 5 SHEETS	STA. N/A	TO STA. N/A	CONTRACT NO. 87479	
PLOT DATE = 12/22/2011	DATE -	REVISED -					FED. ROAD DIST. NO. [ILLINOIS] FED. AID PROJECT				