


SEC. 23 T. 35 N. R. 4 E. 3RD PM

SEE F.A.S. RTE. 258 (C.H. 2)
PLAN & PROFILE

| | |
|-----------|--|
| DATE | |
| BY | |
| PLANNED | |
| DESIGNED | |
| DRAWN | |
| CHECKED | |
| DATE | |
| NO. | |
| FILE NAME | |

U.S. RTE. 52 (N. 38TH RD.)
IMPROVEMENT BEGINS
STA. 97+50.00

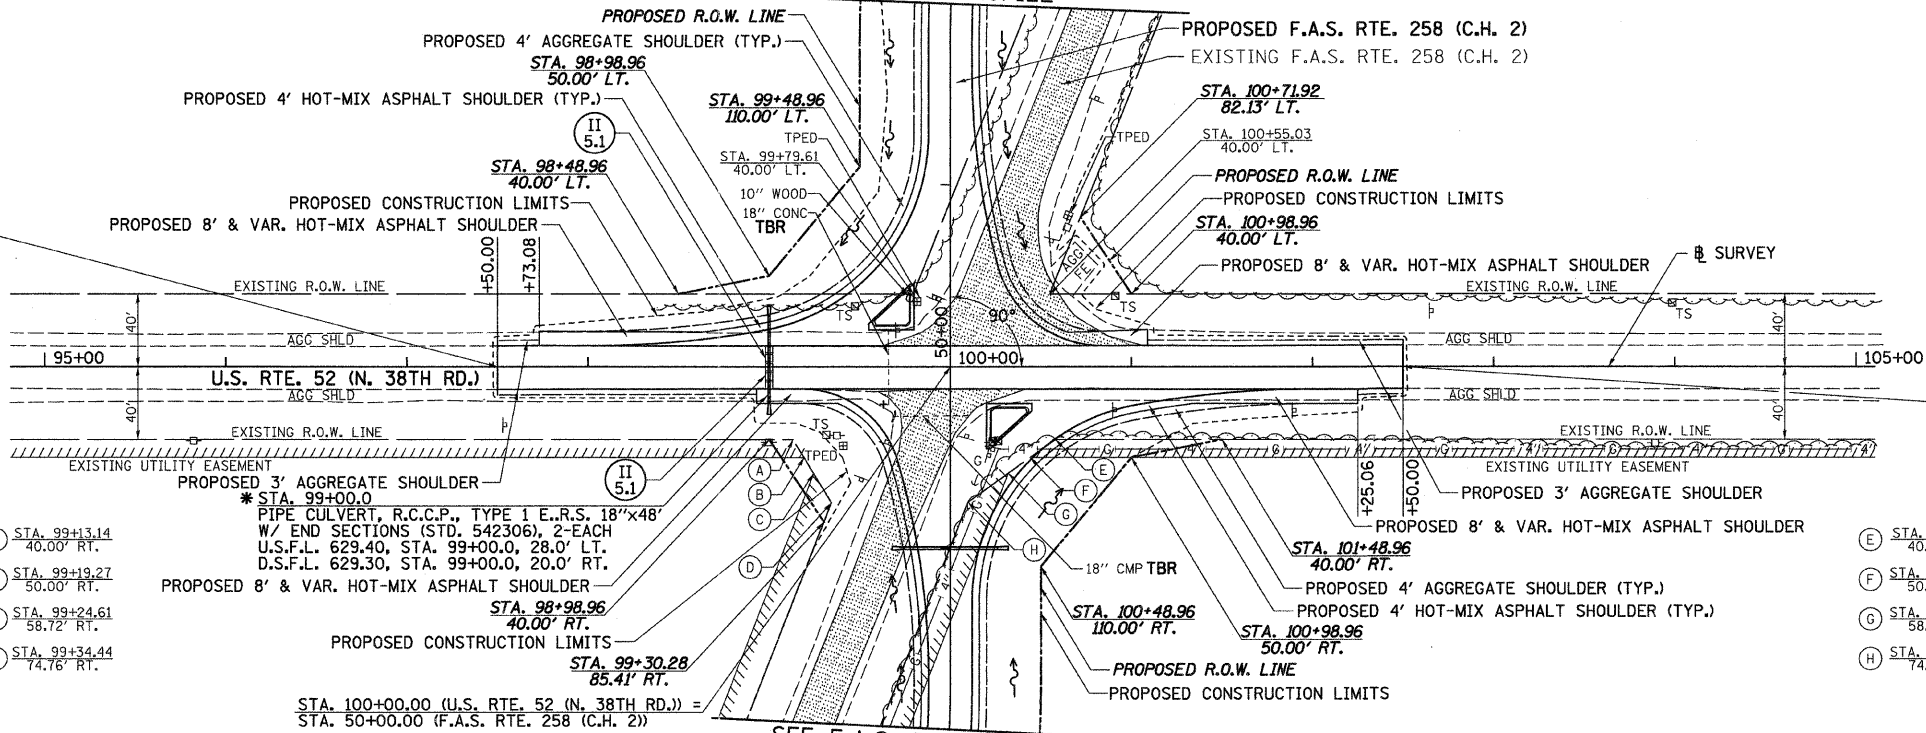

U.S. RTE. 52 (N. 38TH RD.)
IMPROVEMENT ENDS
STA. 102+50.00



- (A) STA. 99+13.14
40.00' RT.
- (B) STA. 99+19.27
50.00' RT.
- (C) STA. 99+24.61
58.72' RT.
- (D) STA. 99+34.44
74.76' RT.


- (E) STA. 100+58.11
40.00' RT.
- (F) STA. 100+44.06
50.00' RT.
- (G) STA. 100+32.06
58.55' RT.
- (H) STA. 100+09.73
74.45' RT.

*(SEE LAST SHEET OF STAGE 1 CROSS SECTIONS).

SEE F.A.S. RTE. 258 (C.H. 2)
PLAN & PROFILE

SEC. 26 T. 35 N. R. 4 E. 3RD PM

| | |
|-----------|--|
| DATE | |
| BY | |
| PLANNED | |
| DESIGNED | |
| DRAWN | |
| CHECKED | |
| DATE | |
| NO. | |
| FILE NAME | |

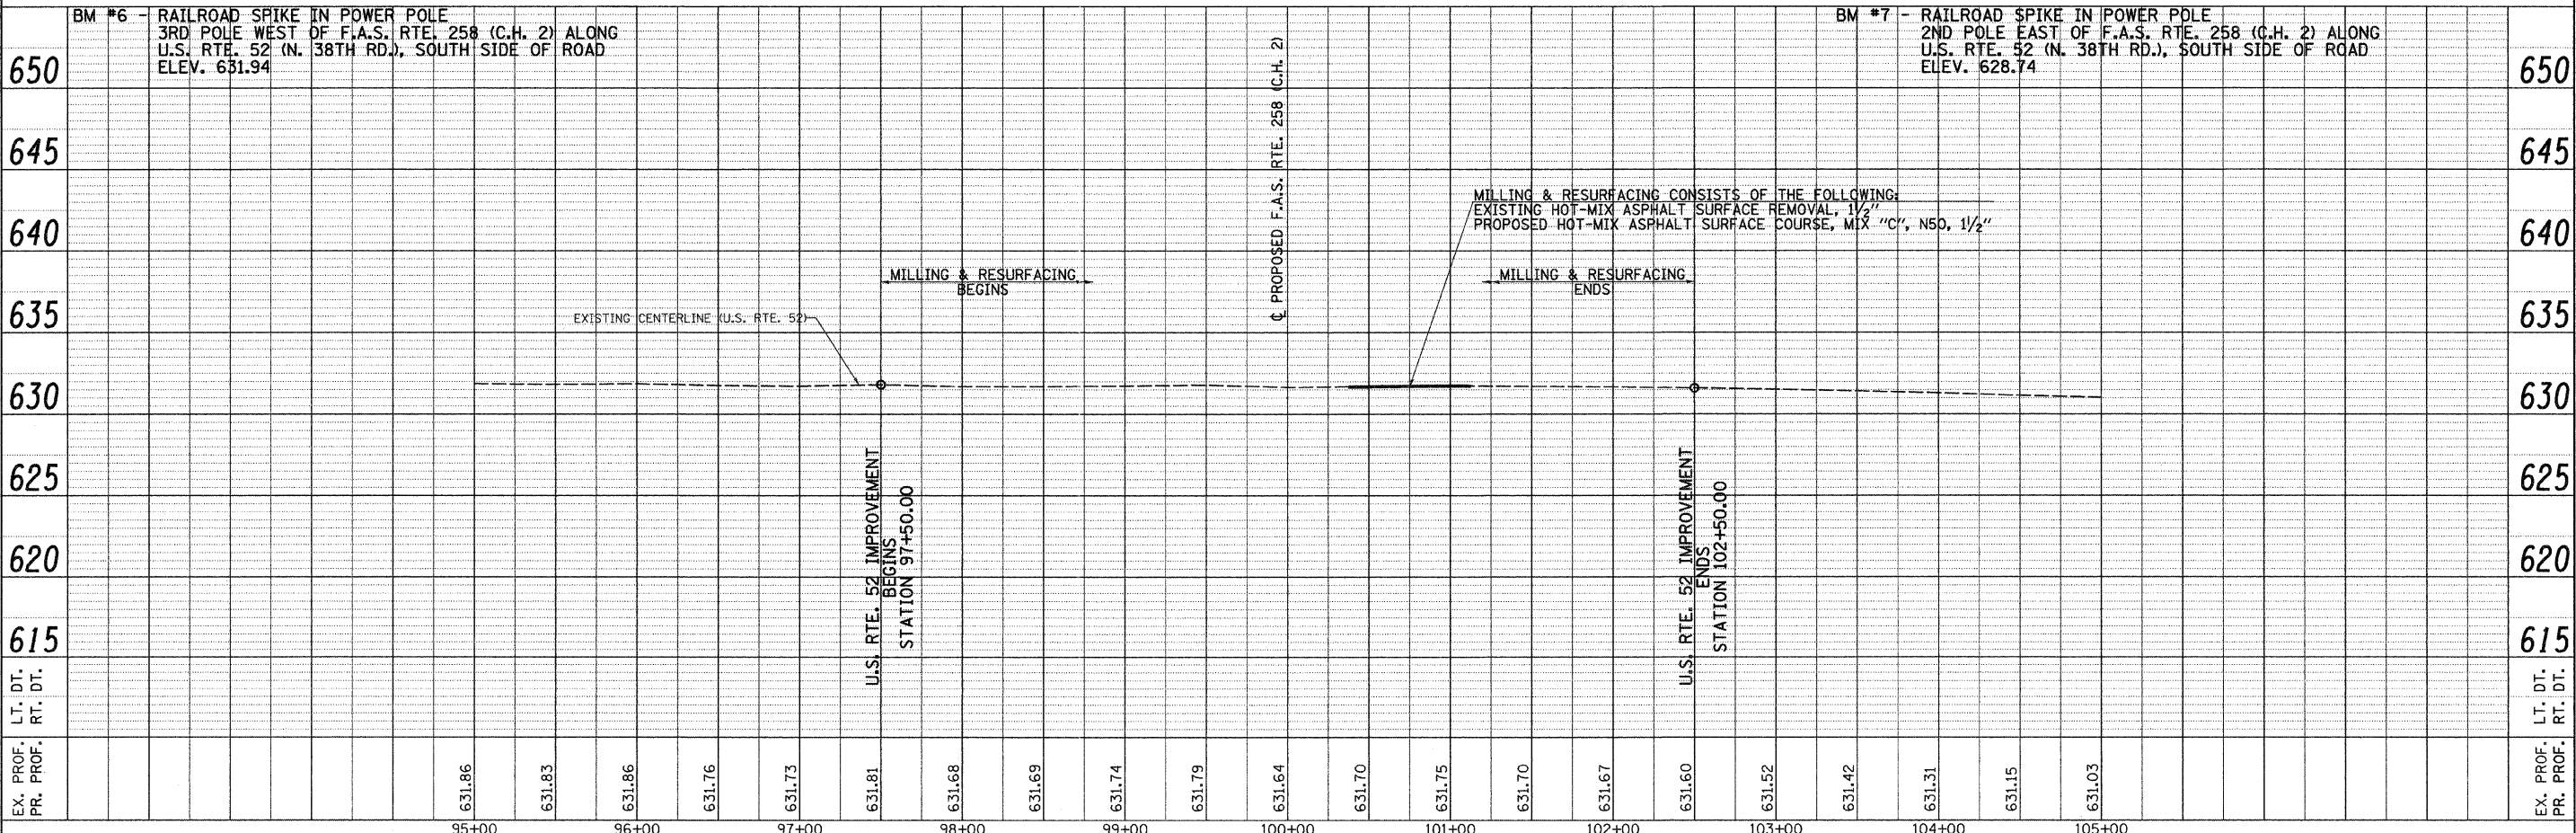

MILLING & RESURFACING CONSISTS OF THE FOLLOWING:
EXISTING HOT-MIX ASPHALT SURFACE REMOVAL, 1 1/2"
PROPOSED HOT-MIX ASPHALT SURFACE COURSE, MIX "C", N50, 1 1/2"

| | | | | | | | | | | | |
|----------------------------------|-----------------------------|------------|-----------|---|--|---------------------------|-------------------------|-----------------|-----------------|--------------------|--|
| FILE NAME = V:\2844\2844p284.dgn | USER NAME = bdecroene | DESIGNED - | REVISED - | STATE OF ILLINOIS DEPARTMENT OF TRANSPORTATION | U.S. RTE. 52 (N. 38TH RD.) PLAN & PROFILE | F.A.S. RTE. 258 | SECTION 11-00325-00-SP | COUNTY LA SALLE | TOTAL SHEETS 84 | SHEET NO. 37 | |
| | PLOT SCALE = 50.0038' / IN. | DRAWN - | REVISED - | | | SCALE: H=50 V=5 | SHEET NO. 1 OF 1 SHEETS | STA. 95+00 | TO STA. 105+00 | CONTRACT NO. 87479 | |
| | PLOT DATE = 12/22/2011 | CHECKED - | REVISED - | | | ILLINOIS FED. AID PROJECT | | | | | |
| | | DATE - | REVISED - | | | | | | | | |