


FINAL SURVEY	SURVEYED	BY	DATE
NOTE BOOK NO.	PLOTTED		
	TEMPLATE		
	AREAS CHECKED		
	AREAS CHECKED		

ORIGINAL SURVEY	SURVEYED	BY	DATE
NOTE BOOK NO.	PLOTTED		
	TEMPLATE		
	AREAS CHECKED		
	AREAS CHECKED		

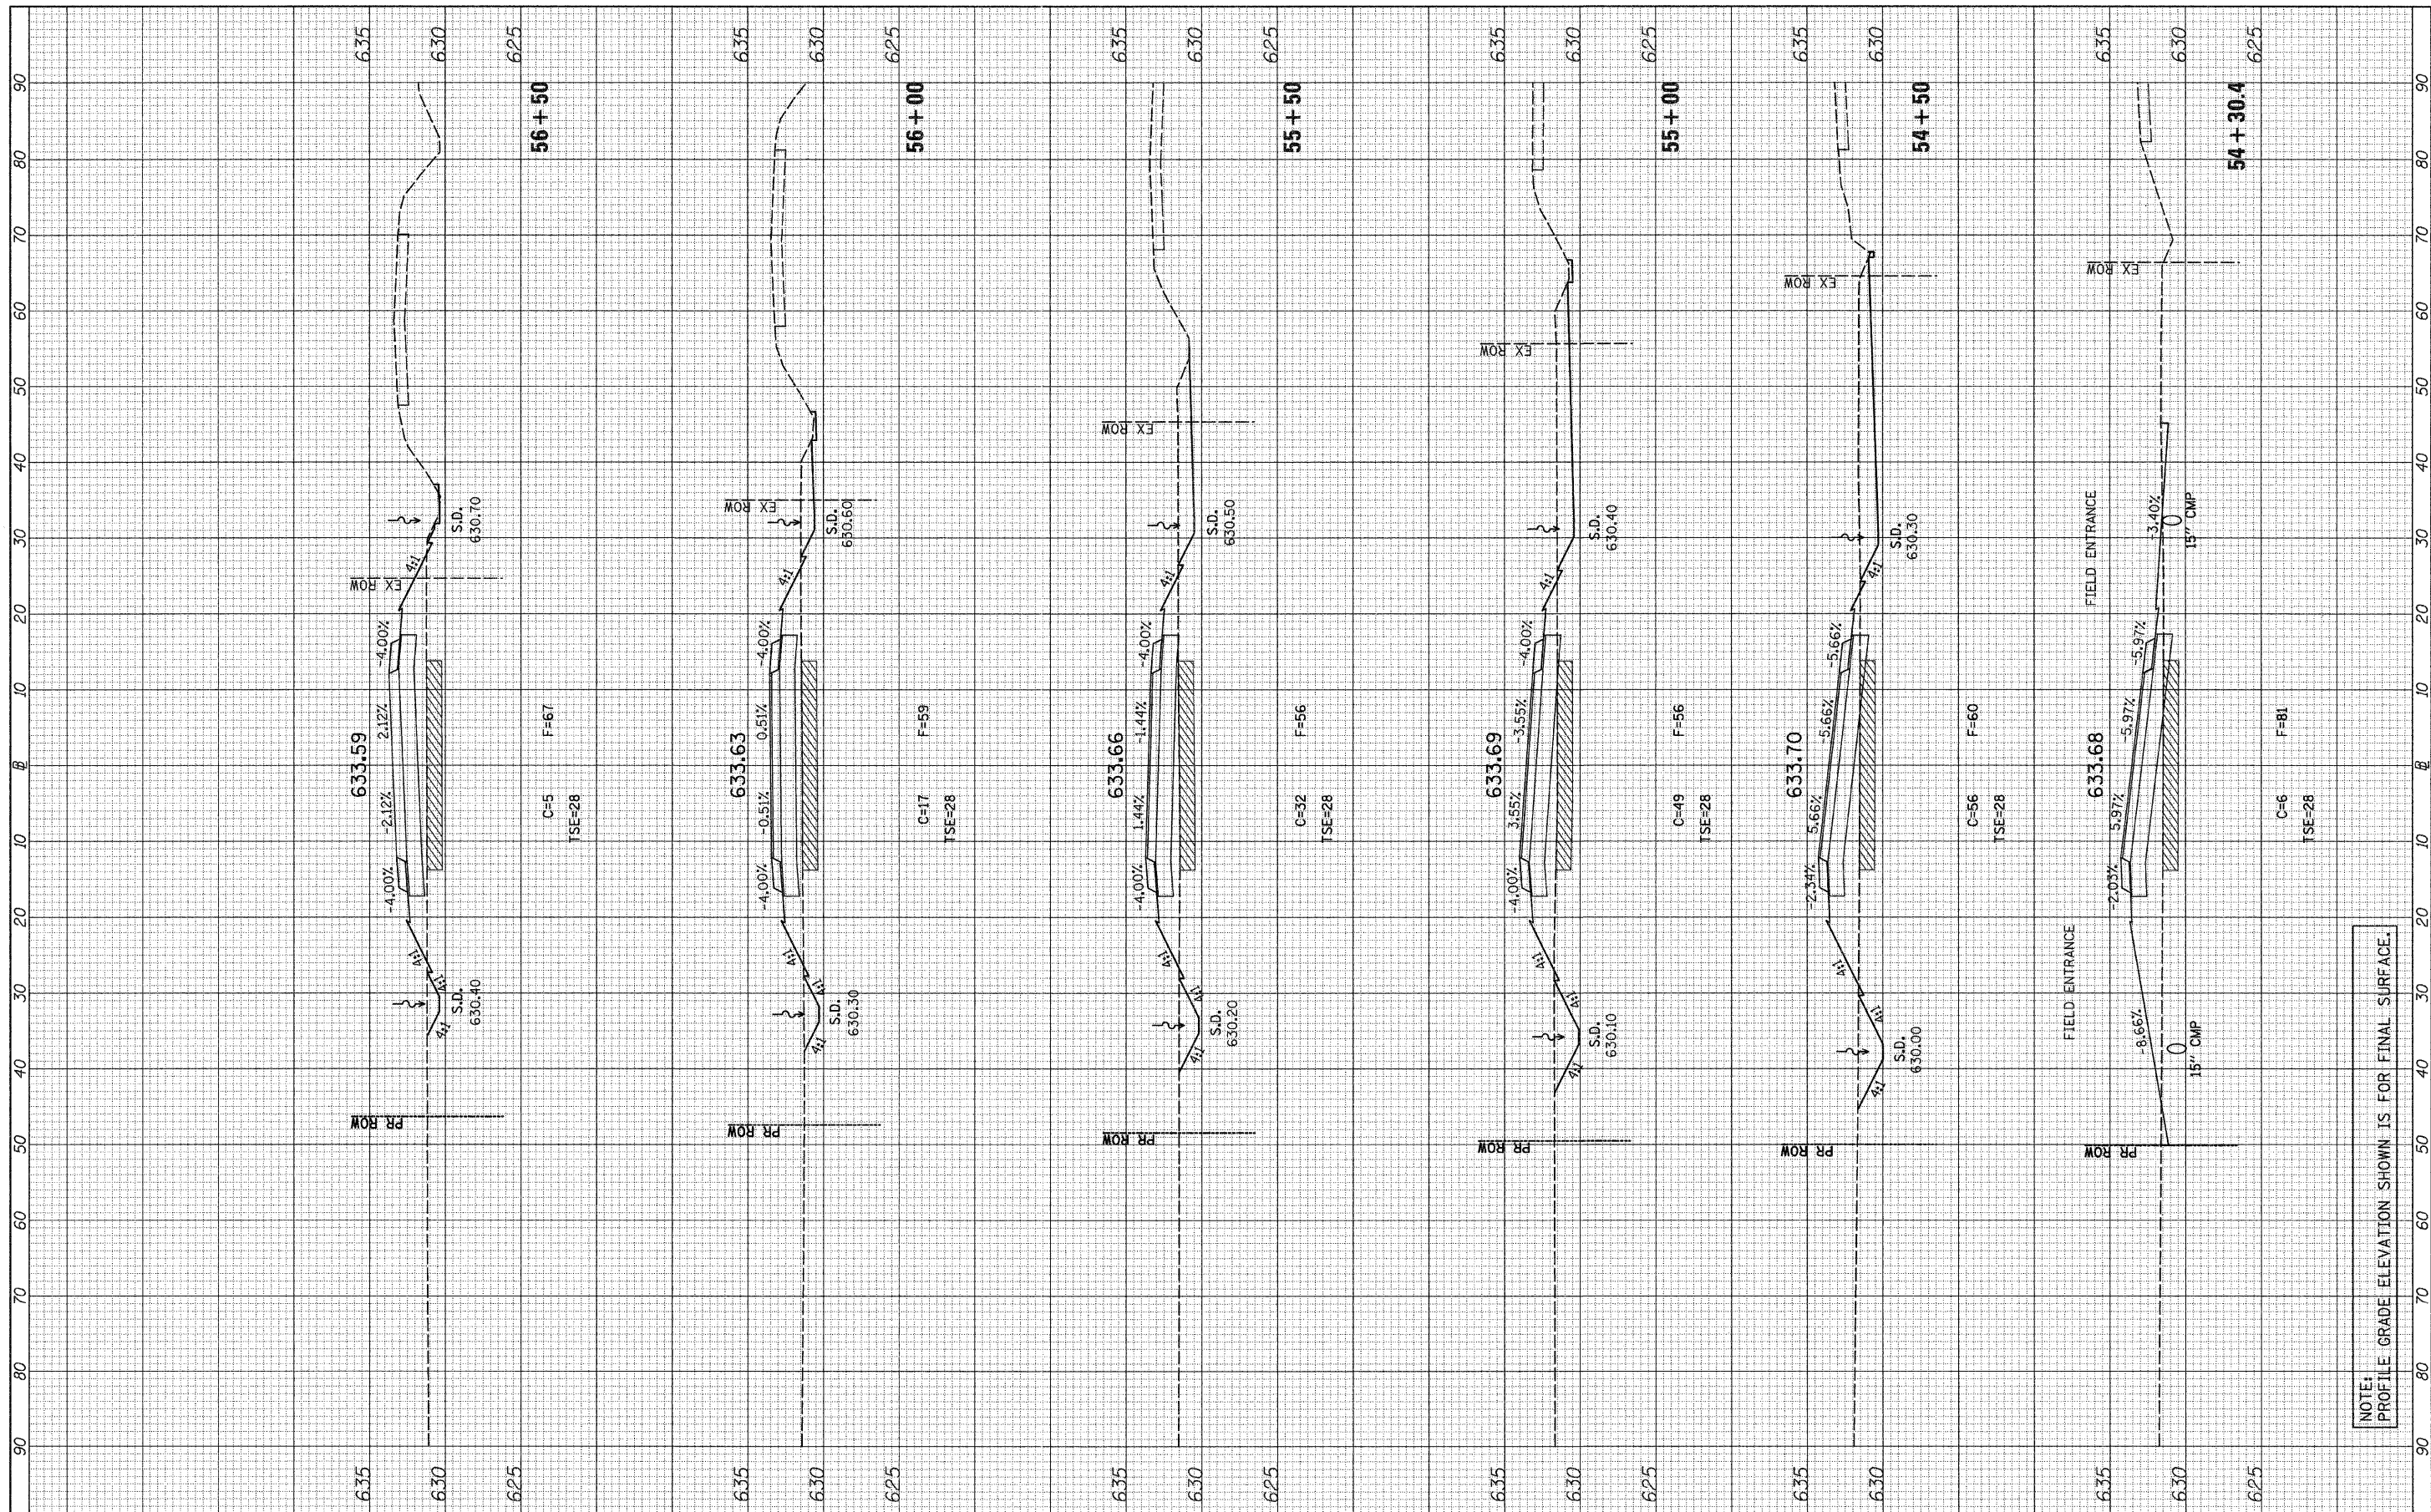

NOTE: PROFILE GRADE ELEVATION SHOWN IS FOR FINAL SURFACE.

FILE NAME = v:\2844\2844f2xshs.CH\_2.dgn

USER NAME = bdeorae

DESIGNED -	REVISED -
DRAWN -	REVISED -
CHECKED -	REVISED -
DATE -	REVISED -

STATE OF ILLINOIS  
DEPARTMENT OF TRANSPORTATION

F.A.S. RTE. 258 (C.H. 2) STAGE 2 CROSS SECTIONS

SCALE: H=10 V=5 SHEET NO. 8 OF 11 SHEETS STA. 54+31 TO STA. 56+50

F.A.S. RTE. 258	SECTION 11-00325-00-5P	COUNTY LA SALLE	TOTAL SHEETS 84	SHEET NO. 61
			CONTRACT NO. 87479	
ILLINOIS FED. AID PROJECT				