


FINAL SURVEY	SURVEYED	DATE
NOTE BOOK	PLOTTED	BY
NO.	TEMPLATE	
	AREAS	
	CHECKED	

ORIGINAL SURVEY	SURVEYED	DATE
NOTE BOOK	PLOTTED	BY
NO.	TEMPLATE	
	AREAS	
	CHECKED	

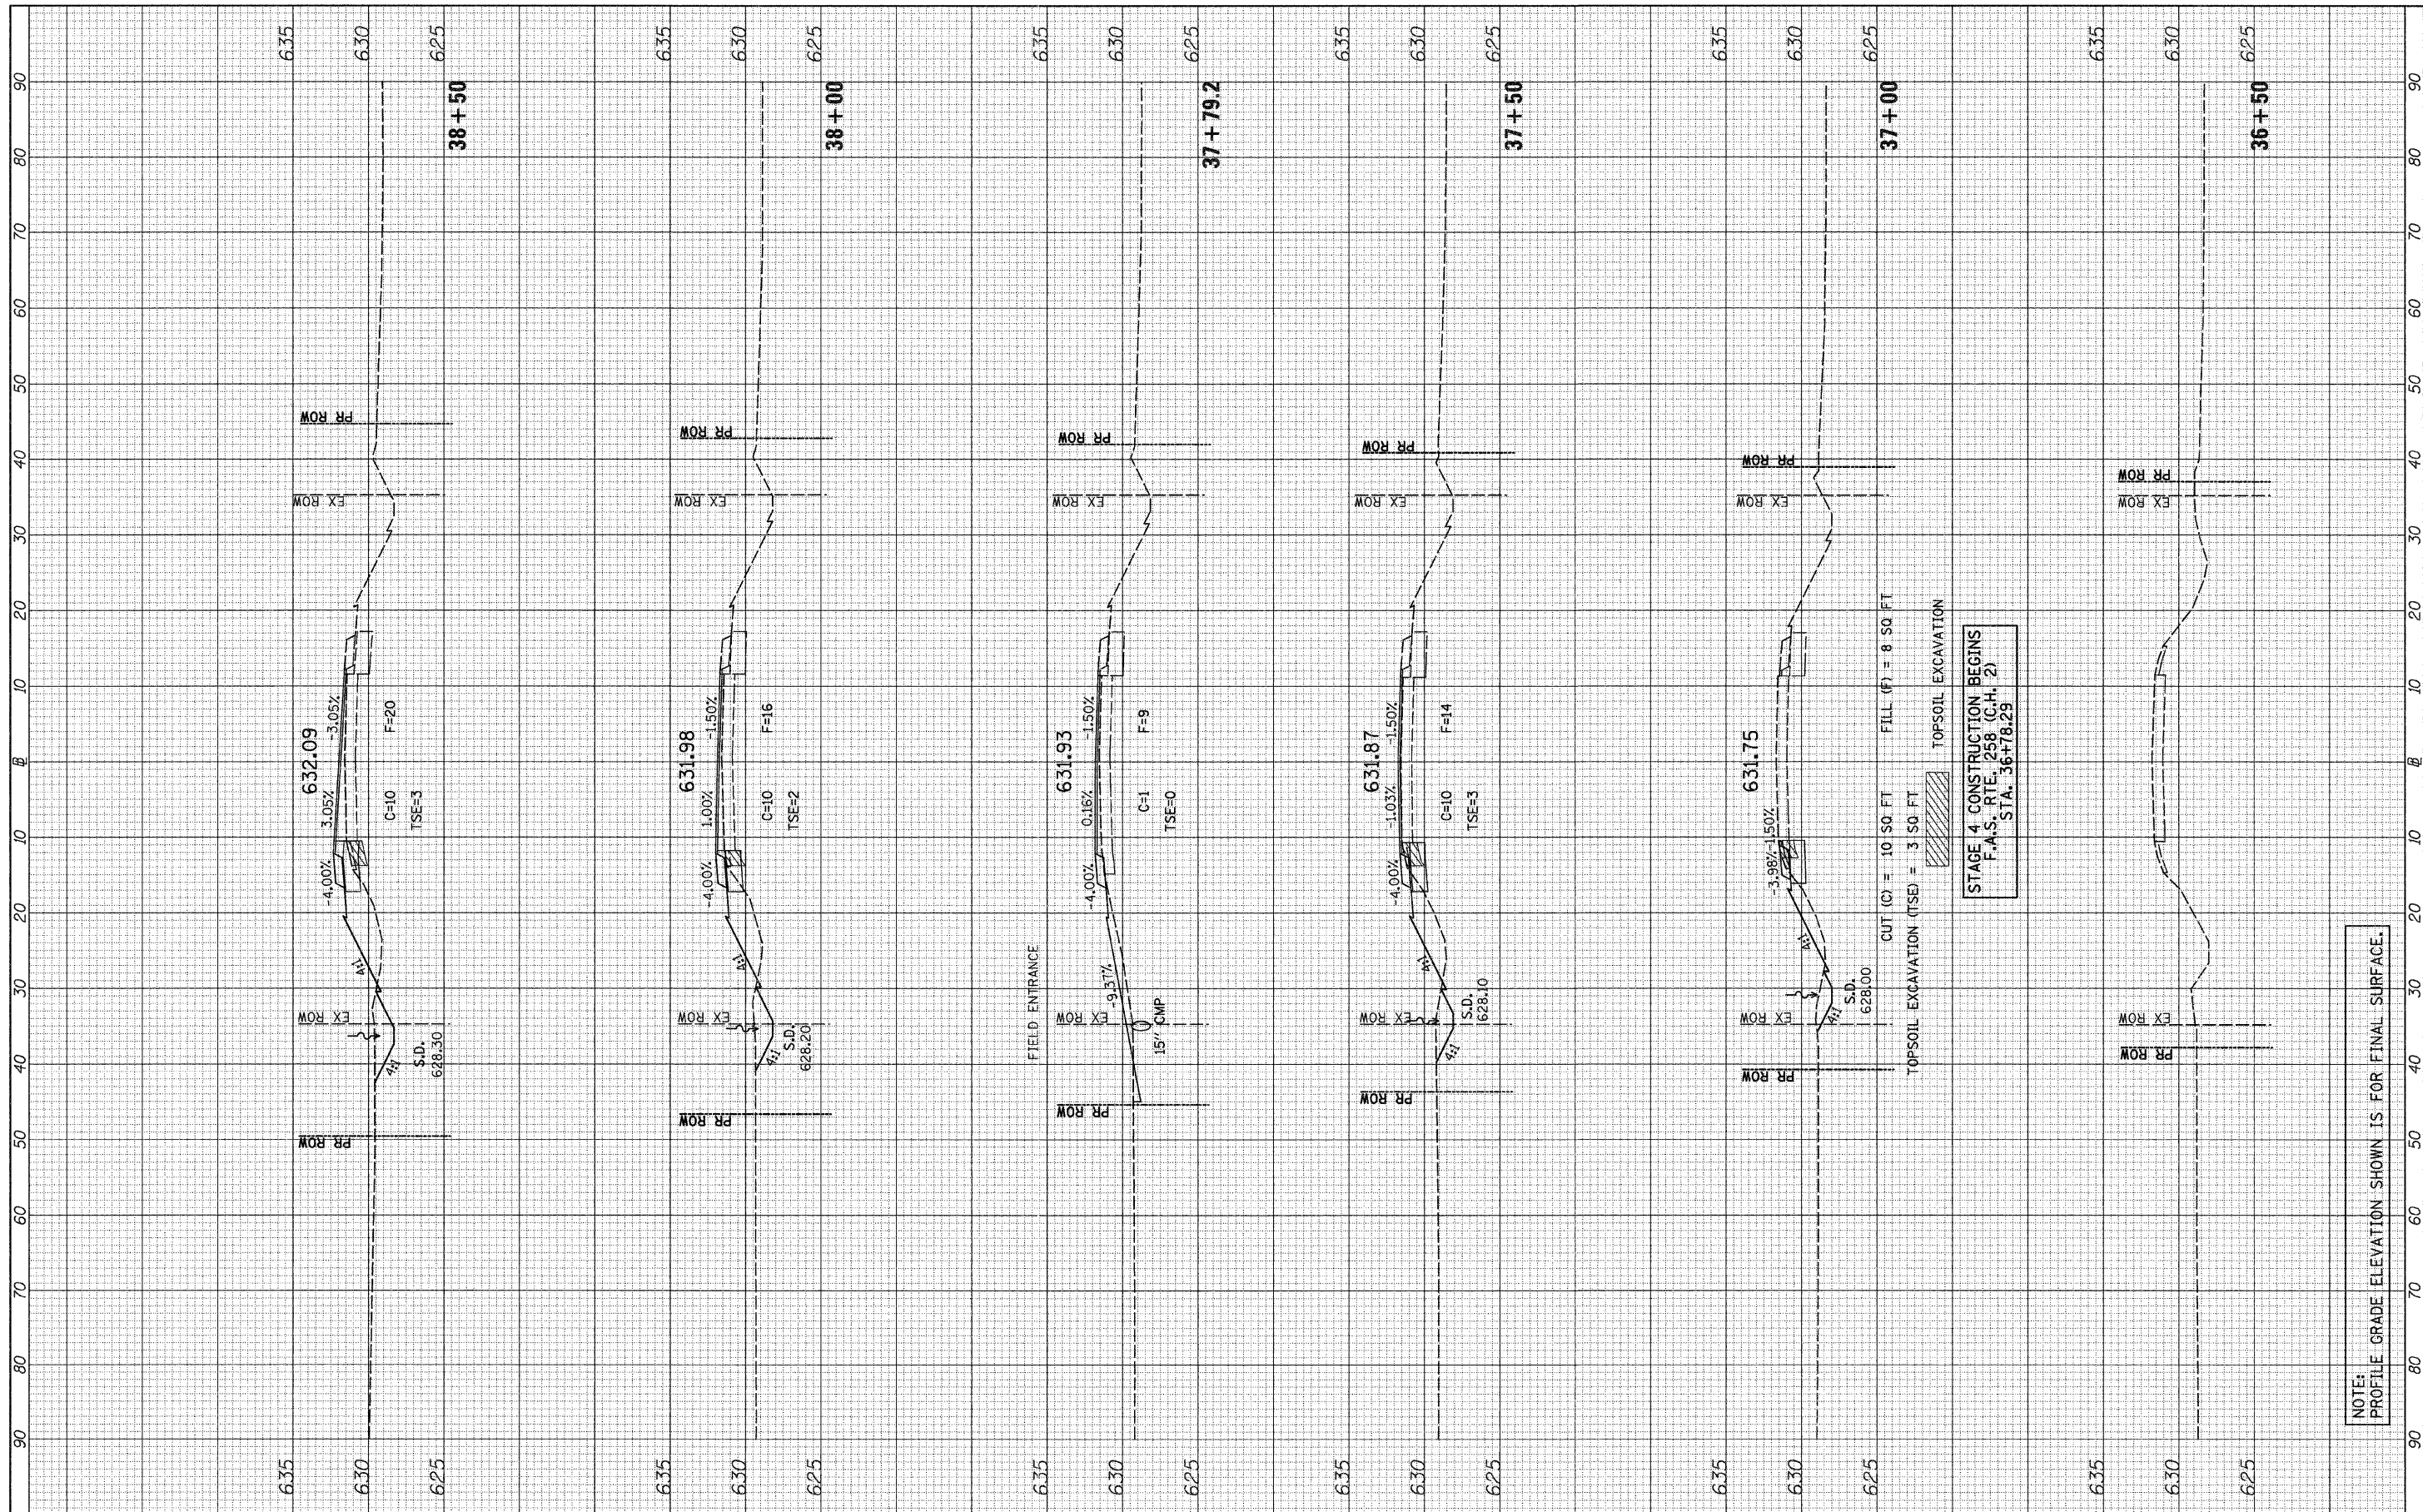

FILE NAME = v:\2844\2844f4xshs.CH_2.dgn
 USER NAME = bdnoraena
 PLOT SCALE = 10.0000' / IN.
 PLOT DATE = 12/22/2011

DESIGNED -	REVISED -
DRAWN -	REVISED -
CHECKED -	REVISED -
DATE -	REVISED -

**STATE OF ILLINOIS
DEPARTMENT OF TRANSPORTATION**

F.A.S. RTE. 258 (C.H. 2) STAGE 4 CROSS SECTIONS
 SCALE: H=10 V=5 SHEET NO. 1 OF 16 SHEETS STA. 36+50 TO STA. 38+50

F.A.S. RTE. 258	SECTION 11-00325-00-SP	COUNTY LA SALLE	TOTAL SHEETS 84	SHEET NO. 66
			CONTRACT NO. 87479	
ILLINOIS FED. AID PROJECT				

NOTE: PROFILE GRADE ELEVATION SHOWN IS FOR FINAL SURFACE.