


FINAL SURVEY	SURVEYED	BY	DATE
NOTE BOOK	PLOTTED		
NO.	TEMPLATE		
	AREAS		
	CHECKED		

ORIGINAL SURVEY	SURVEYED	BY	DATE
NOTE BOOK	PLOTTED		
NO.	TEMPLATE		
	AREAS		
	CHECKED		

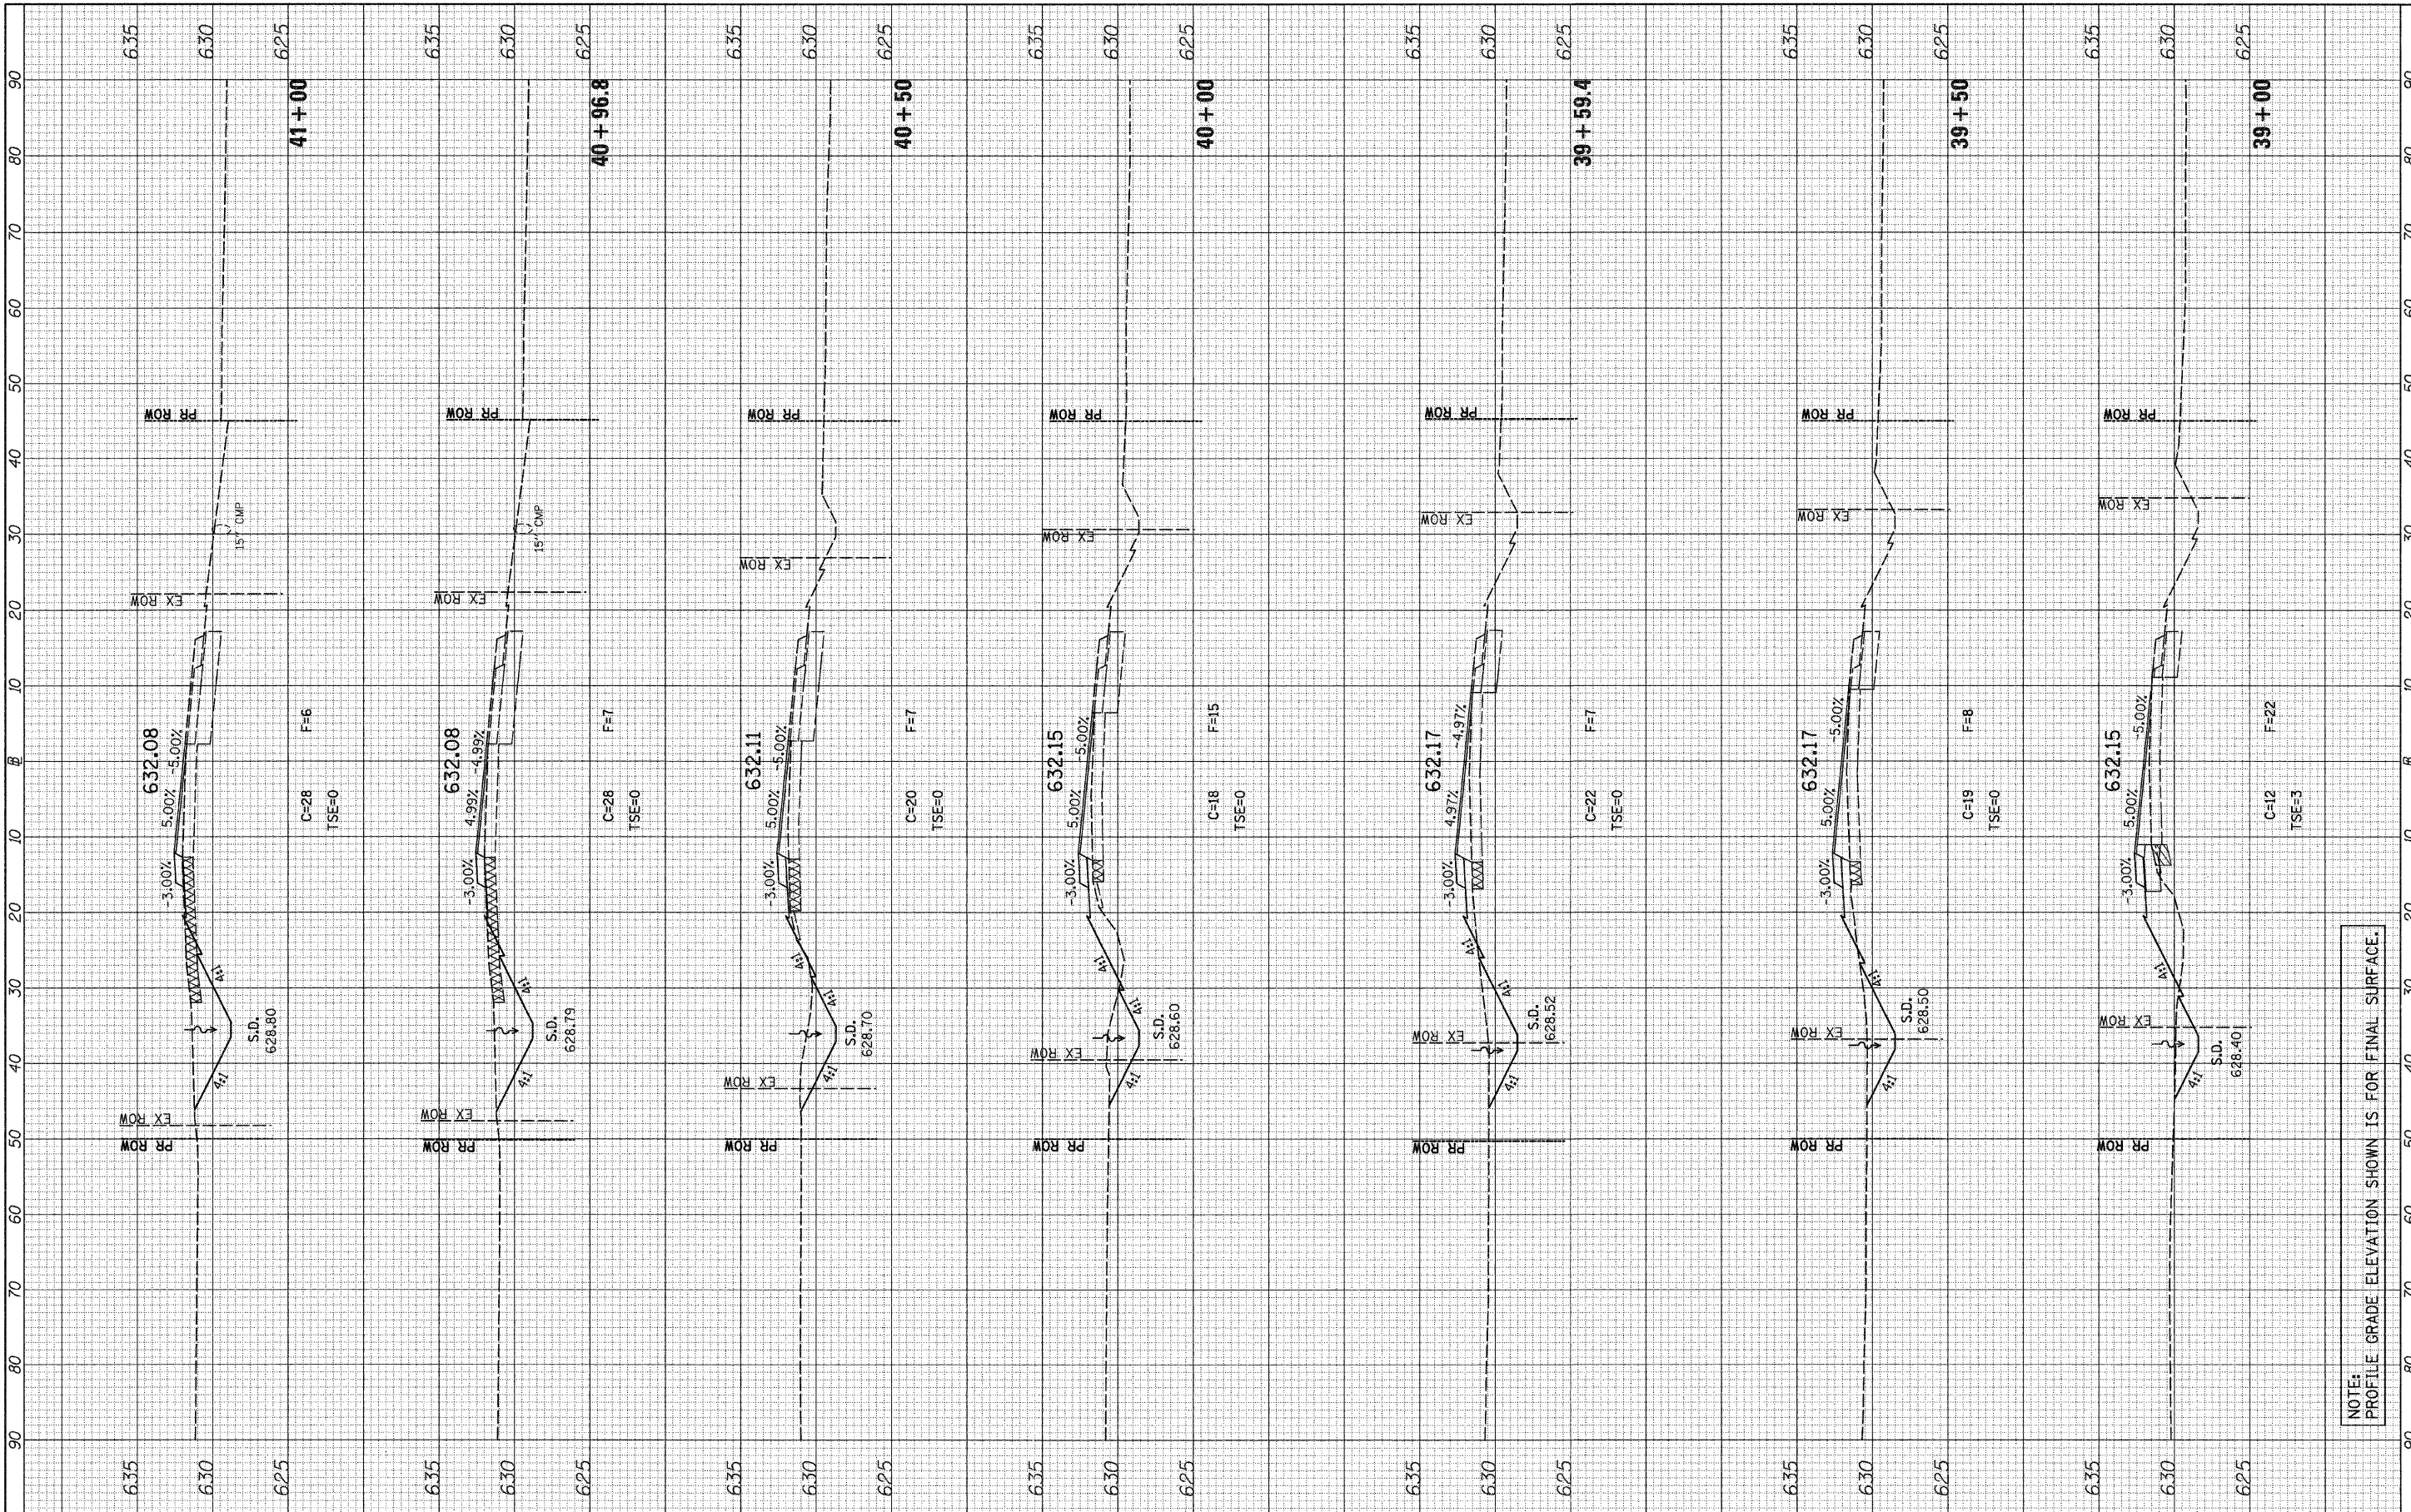

FILE NAME = v:\2844\2844f4xshs.CH_2.dgn
 USER NAME = bdeorasa

DESIGNED	-	REVISED	-
DRAWN	-	REVISED	-
CHECKED	-	REVISED	-
DATE	-	REVISED	-

STATE OF ILLINOIS
 DEPARTMENT OF TRANSPORTATION

F.A.S. RTE. 258 (C.H. 2) STAGE 4 CROSS SECTIONS
 SCALE: H=10 V=5 SHEET NO. 2 OF 16 SHEETS STA. 39+00 TO STA. 41+00

F.A.S. RTE.	SECTION	COUNTY	TOTAL SHEETS	SHEET NO.
258	11-00325-00-SP	LA SALLE	84	67
				CONTRACT NO. 87479
				ILLINOIS FED. AID PROJECT