


FINAL SURVEY NO.	SURVEYED	DATE
NOTE BOOK	PLOTTED	BY
AREAS CHECKED	TEMPLATE	
	AREAS	
	CHECKED	

ORIGINAL SURVEY NO.	SURVEYED	DATE
NOTE BOOK	PLOTTED	BY
AREAS CHECKED	TEMPLATE	
	AREAS	
	CHECKED	

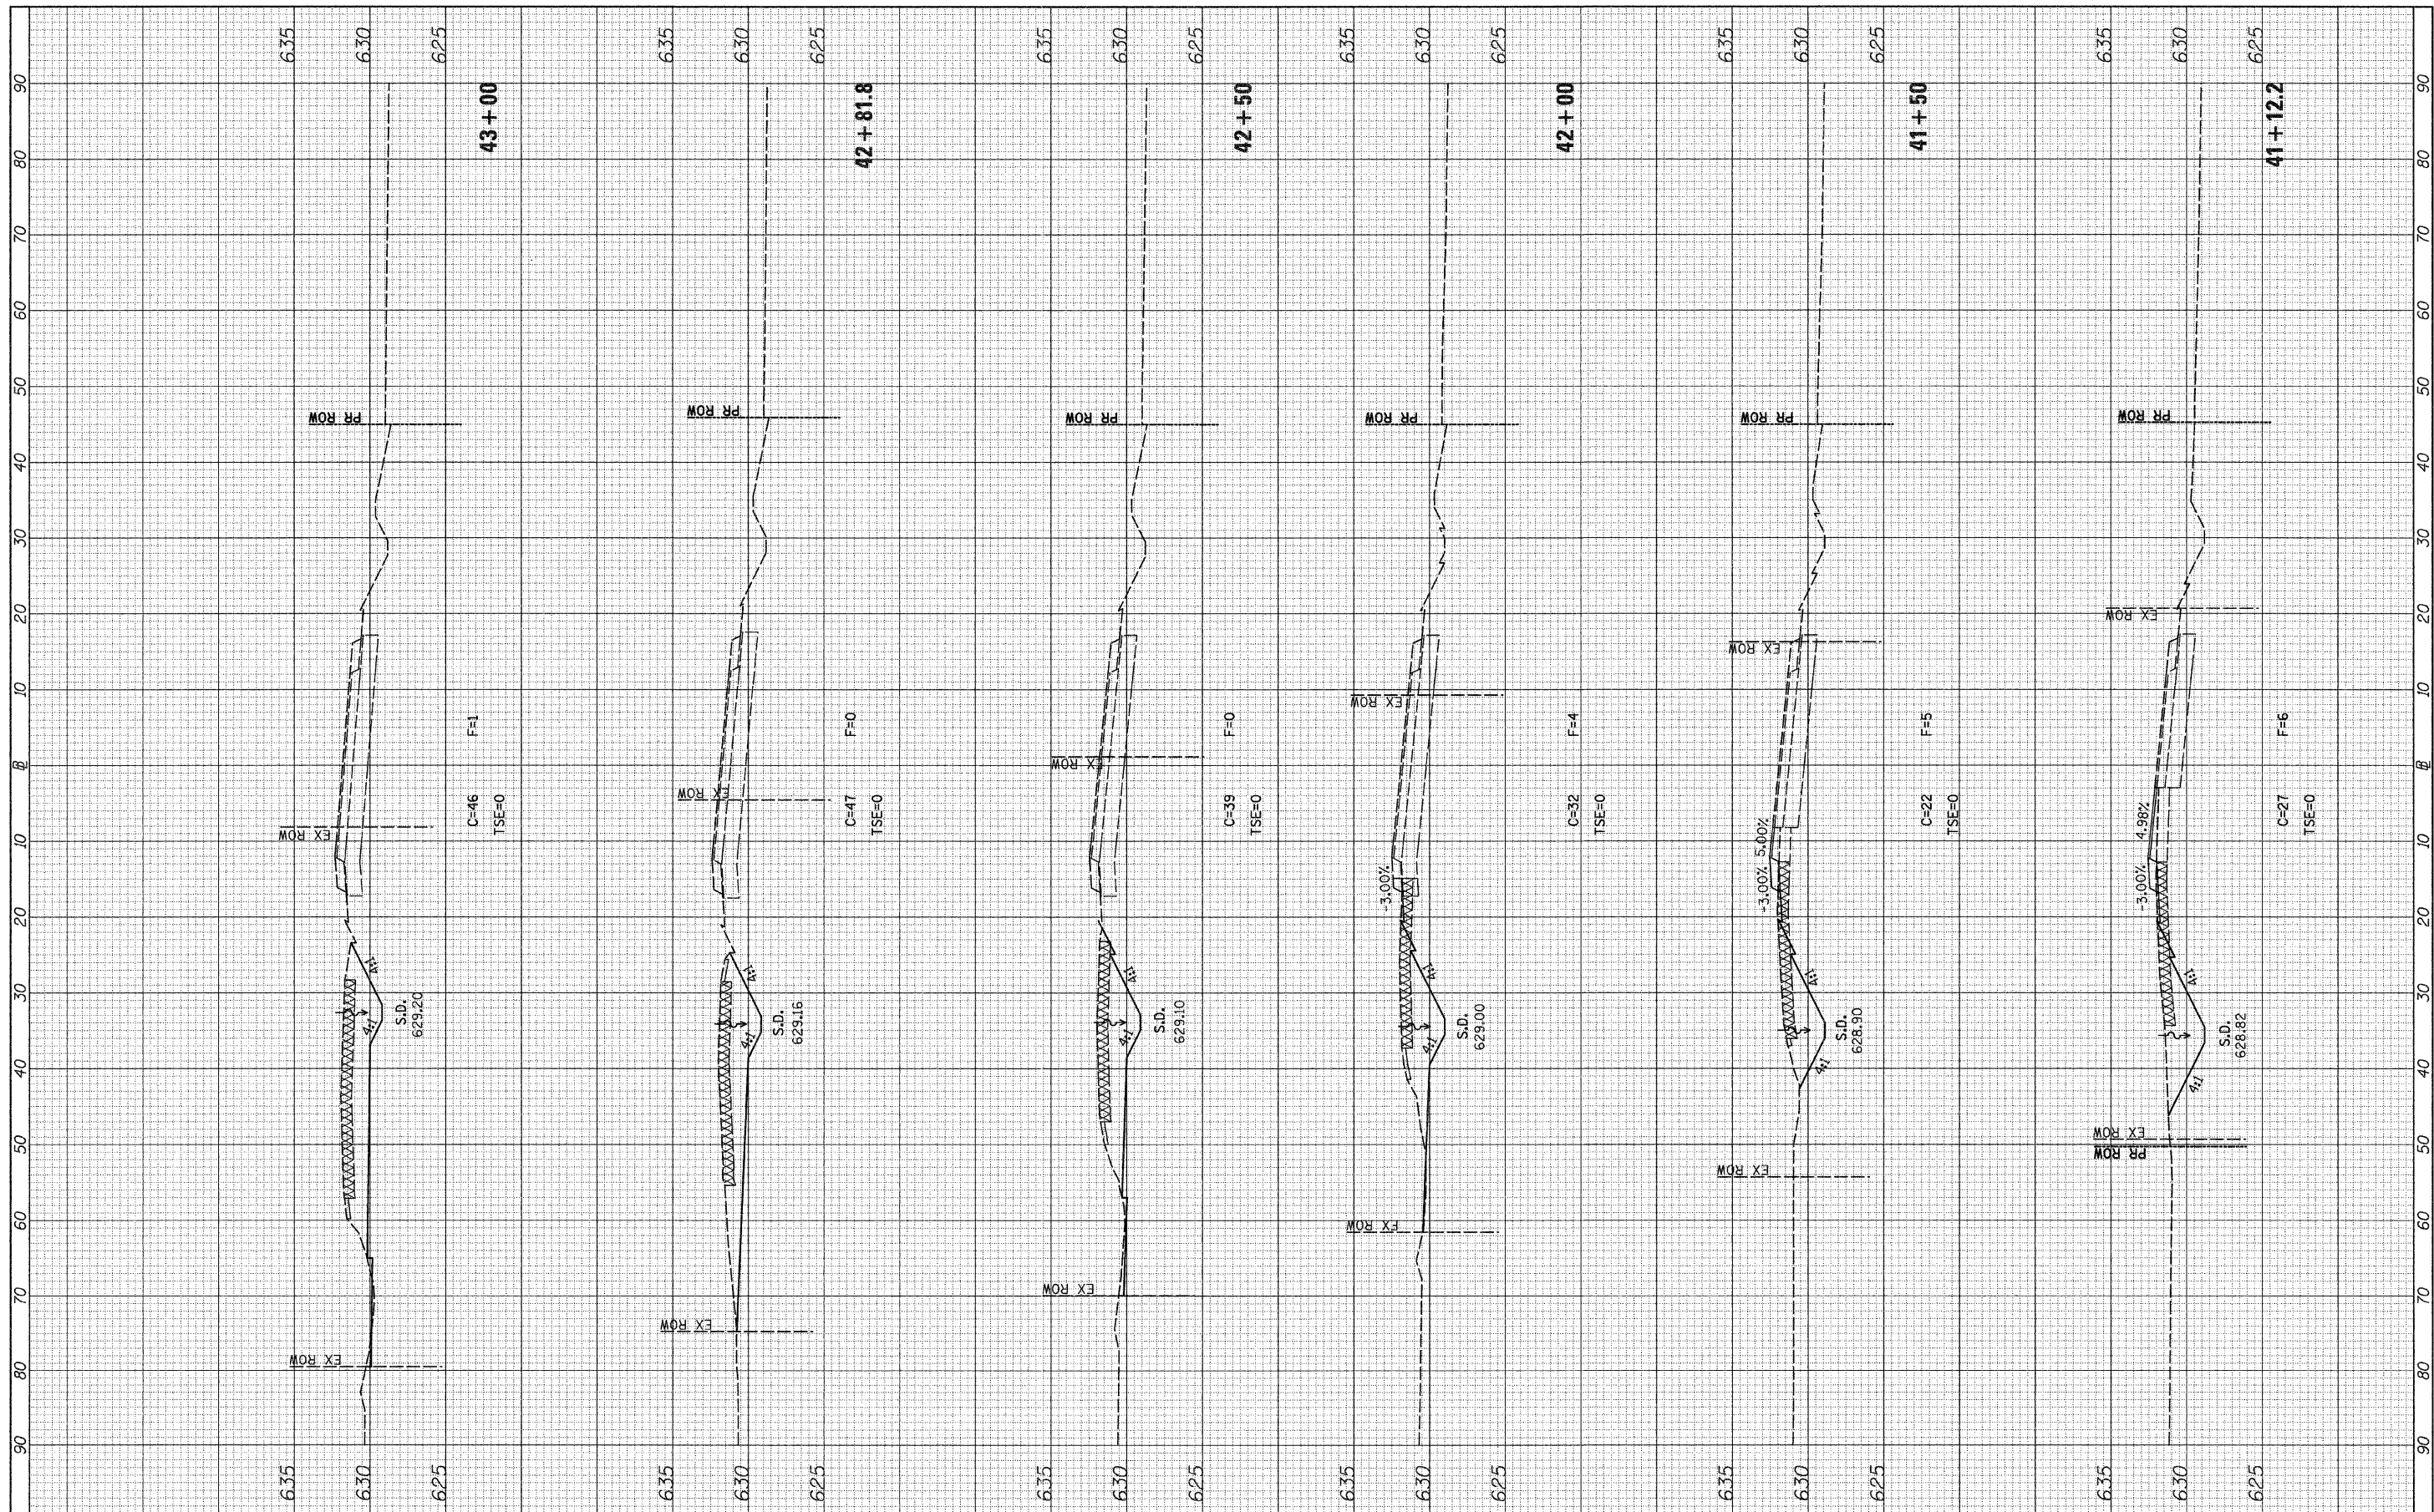

FILE NAME = v:\2844\2844f4xshs.CH\_2.dgn

USER NAME = bdecrease  
 PLOT SCALE = 18.0000' / IN.  
 PLOT DATE = 12/22/2011

DESIGNED -  
 DRAWN -  
 CHECKED -  
 DATE -

REVISED -  
 REVISED -  
 REVISED -  
 REVISED -

STATE OF ILLINOIS  
 DEPARTMENT OF TRANSPORTATION

F.A.S. RTE. 258 (C.H. 2) STAGE 4 CROSS SECTIONS

SCALE: H=10 V=5 SHEET NO. 3 OF 16 SHEETS STA. 41+12.2 TO STA. 43+00

F.A.S. RTE.	SECTION	COUNTY	TOTAL SHEETS	SHEET NO.
258	11-00325-00-SP	LA SALLE	84	68
			CONTRACT NO. 87479	
ILLINOIS FED. AID PROJECT				