




ROUTE NO.	SECTION	COUNTY	TOTAL SHEETS	SHEET NO.
5345	*	DEKALB	26	5
FED. ROAD DIST. NO. 7		ILLINOIS	FED. AID PROJECT-	
* Section 10-00177-00-BT			Contract #87480	

PROPERTY INFORMATION  
FAIRVIEW CEMETERY ASSOCIATION  
PIN# 0827376003

PROPERTY INFORMATION  
DEKALB COMMUNITY UNIT SCHOOL DISTRICT #428  
PIN# 0827476004

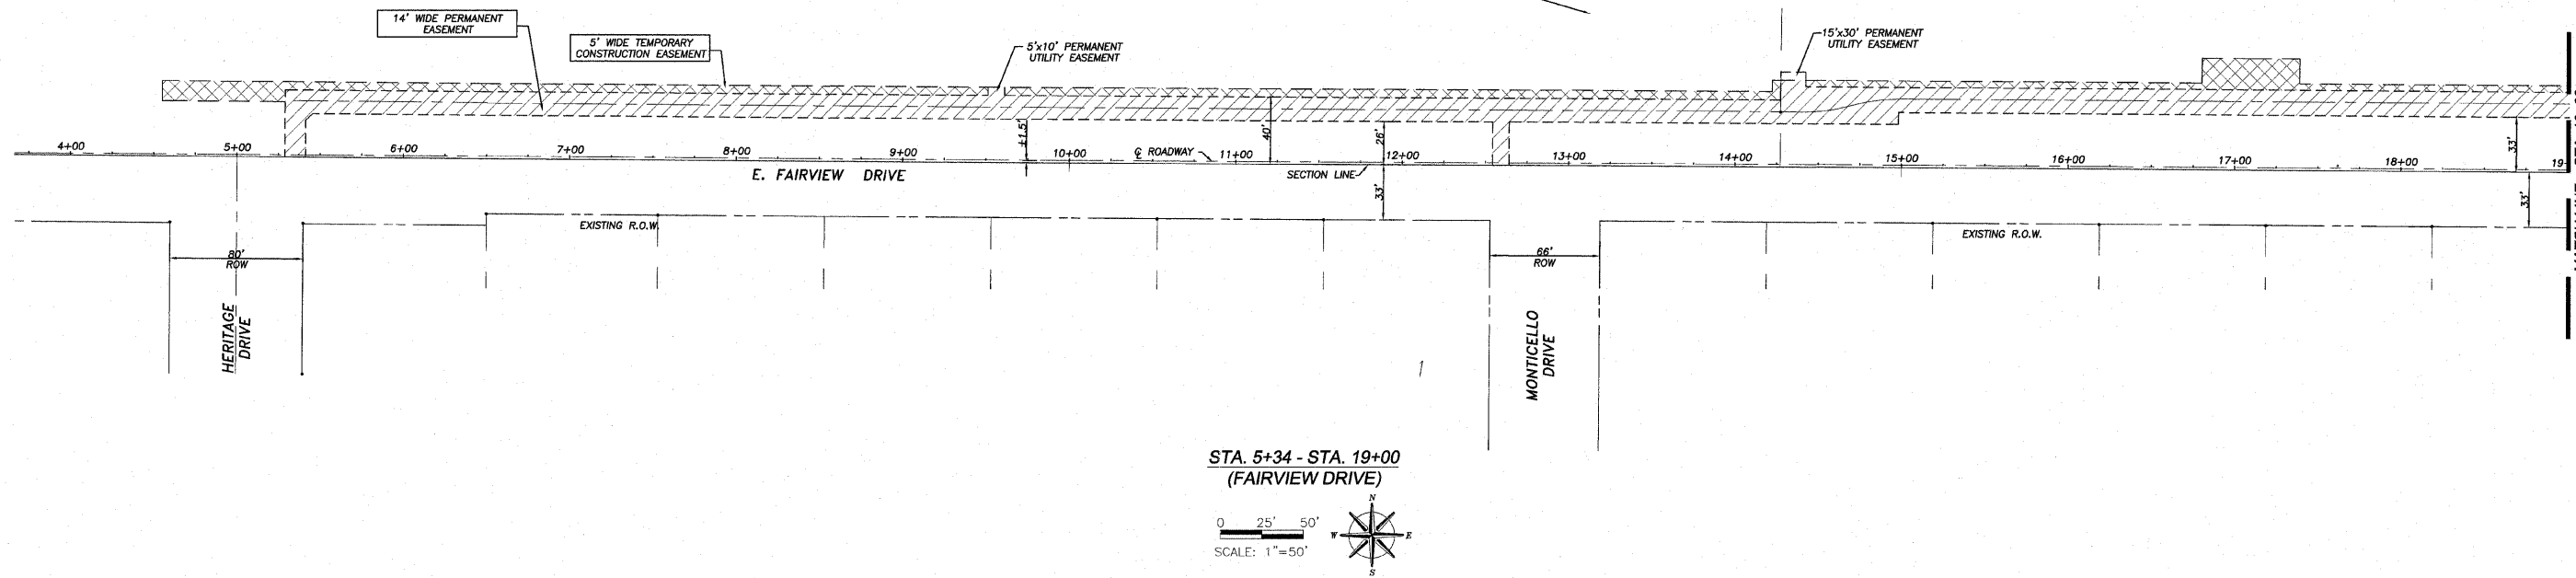

PROPERTY INFORMATION  
DEKALB COMMUNITY UNIT SCHOOL DISTRICT #428  
PIN# 0827476004

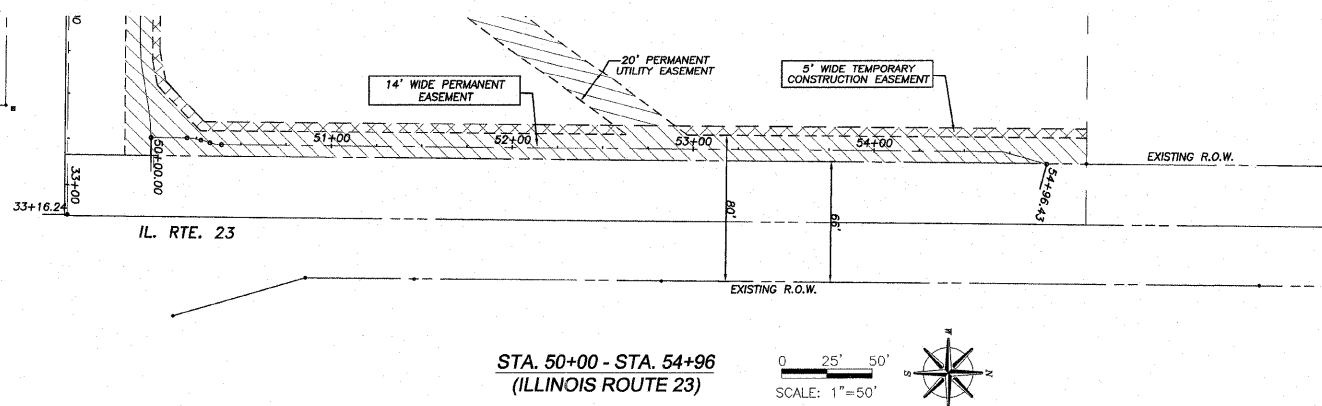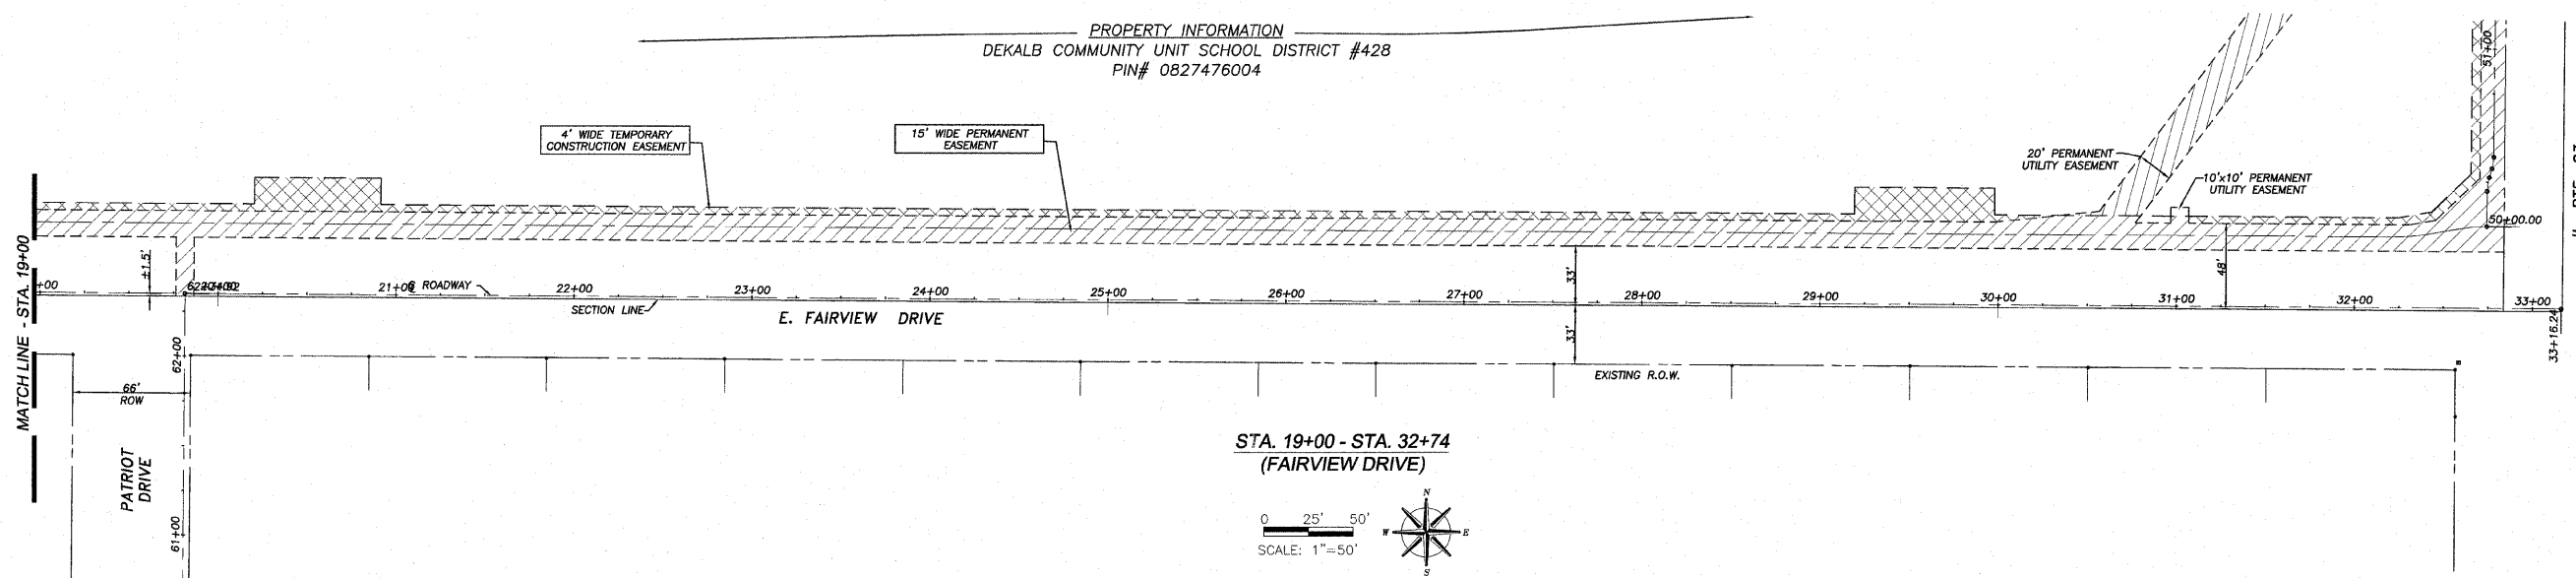

- LEGEND**
- PROPOSED PERMANENT EASEMENT
  - TEMPORARY CONSTRUCTION EASEMENT

**EASEMENT PLAN**

**FAIRVIEW PATH**  
**SECTION 10-00177-00-BT**  
**CITY OF DEKALB**

wendler engineering services, inc.  
GROUND BREAKING SOLUTIONS  
engineers · surveyors · scientists

www.wendlergs.com

Date:  
10/28/2011

WES Job:  
2100302

ph: 815.288.2261