



ROUTE NO.	SECTION	COUNTY	TOTAL SHEETS	SHEET NO.
F.A.U. 5345	*	DEKALB	26	10
FED. ROAD DIST. NO. 7	ILLINOIS		FED. AID PROJECT-	
* Section 10-00177-00-BT			Contract #87480	

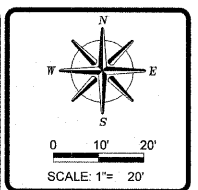

REVISIONS	DATE	REVISION
	12/23/11	

**wendler**  
 wendler engineering services, inc.  
 civil, mechanical, electrical, plumbing  
 engineers, surveyors, scientists  
 www.wendlers.com ph: 815.288.2281  
 Illinois Professional Design Firm No. 184-008648

PLANS FOR PROPOSED  
 OF  
 E. FAIRVIEW BIKE PATH  
 FOR  
 CITY OF DEKALB

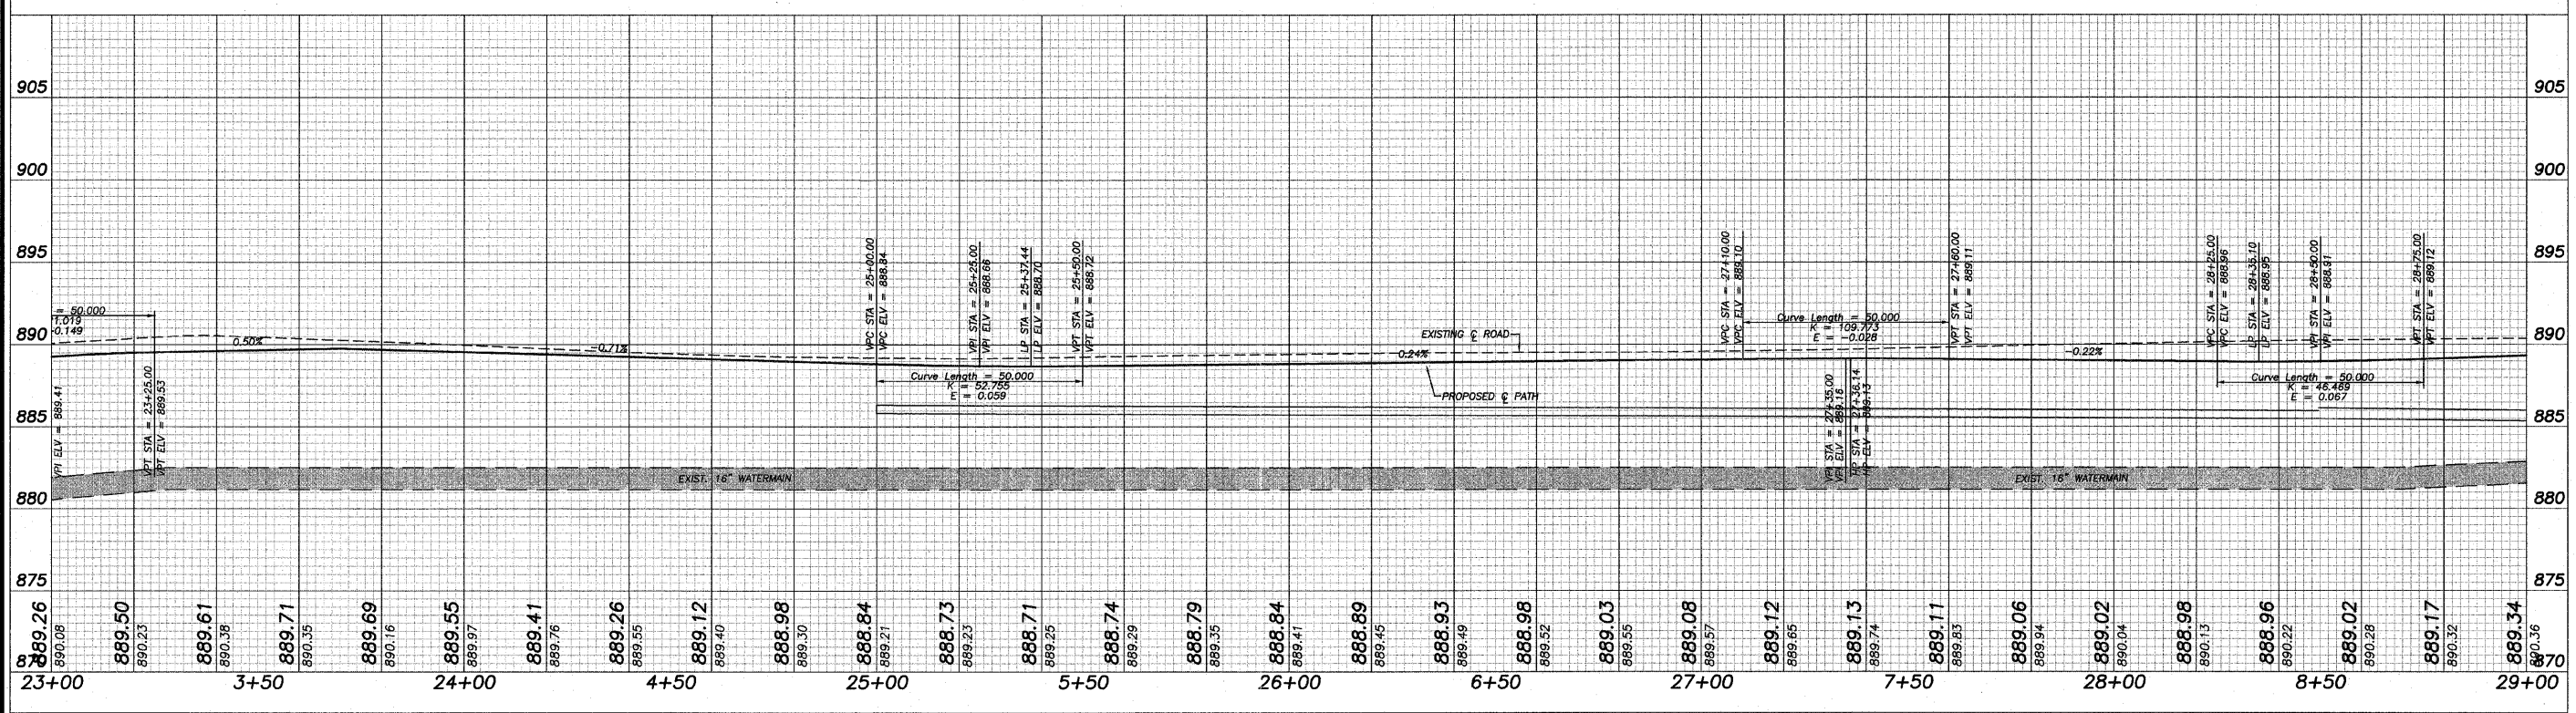

SHEET TITLE  
**PLAN & PROFILE**

JOB NUMBER  
 2100302

DATE  
 10/28/2011

SHEET NO.

10 of 26

13/04/2012 09:40:00 AM P:\0001\10328.PLM BDE