


ROUTE NO.	SECTION	COUNTY	TOTAL SHEETS	SHEET NO.
P.A.W. 5345	*	DEKALB	26	17
FED. ROAD DIST. NO. 7	ILLINOIS	FED. AID PROJECT-		
* Section 10-00177-00-BT			Contract #87480	

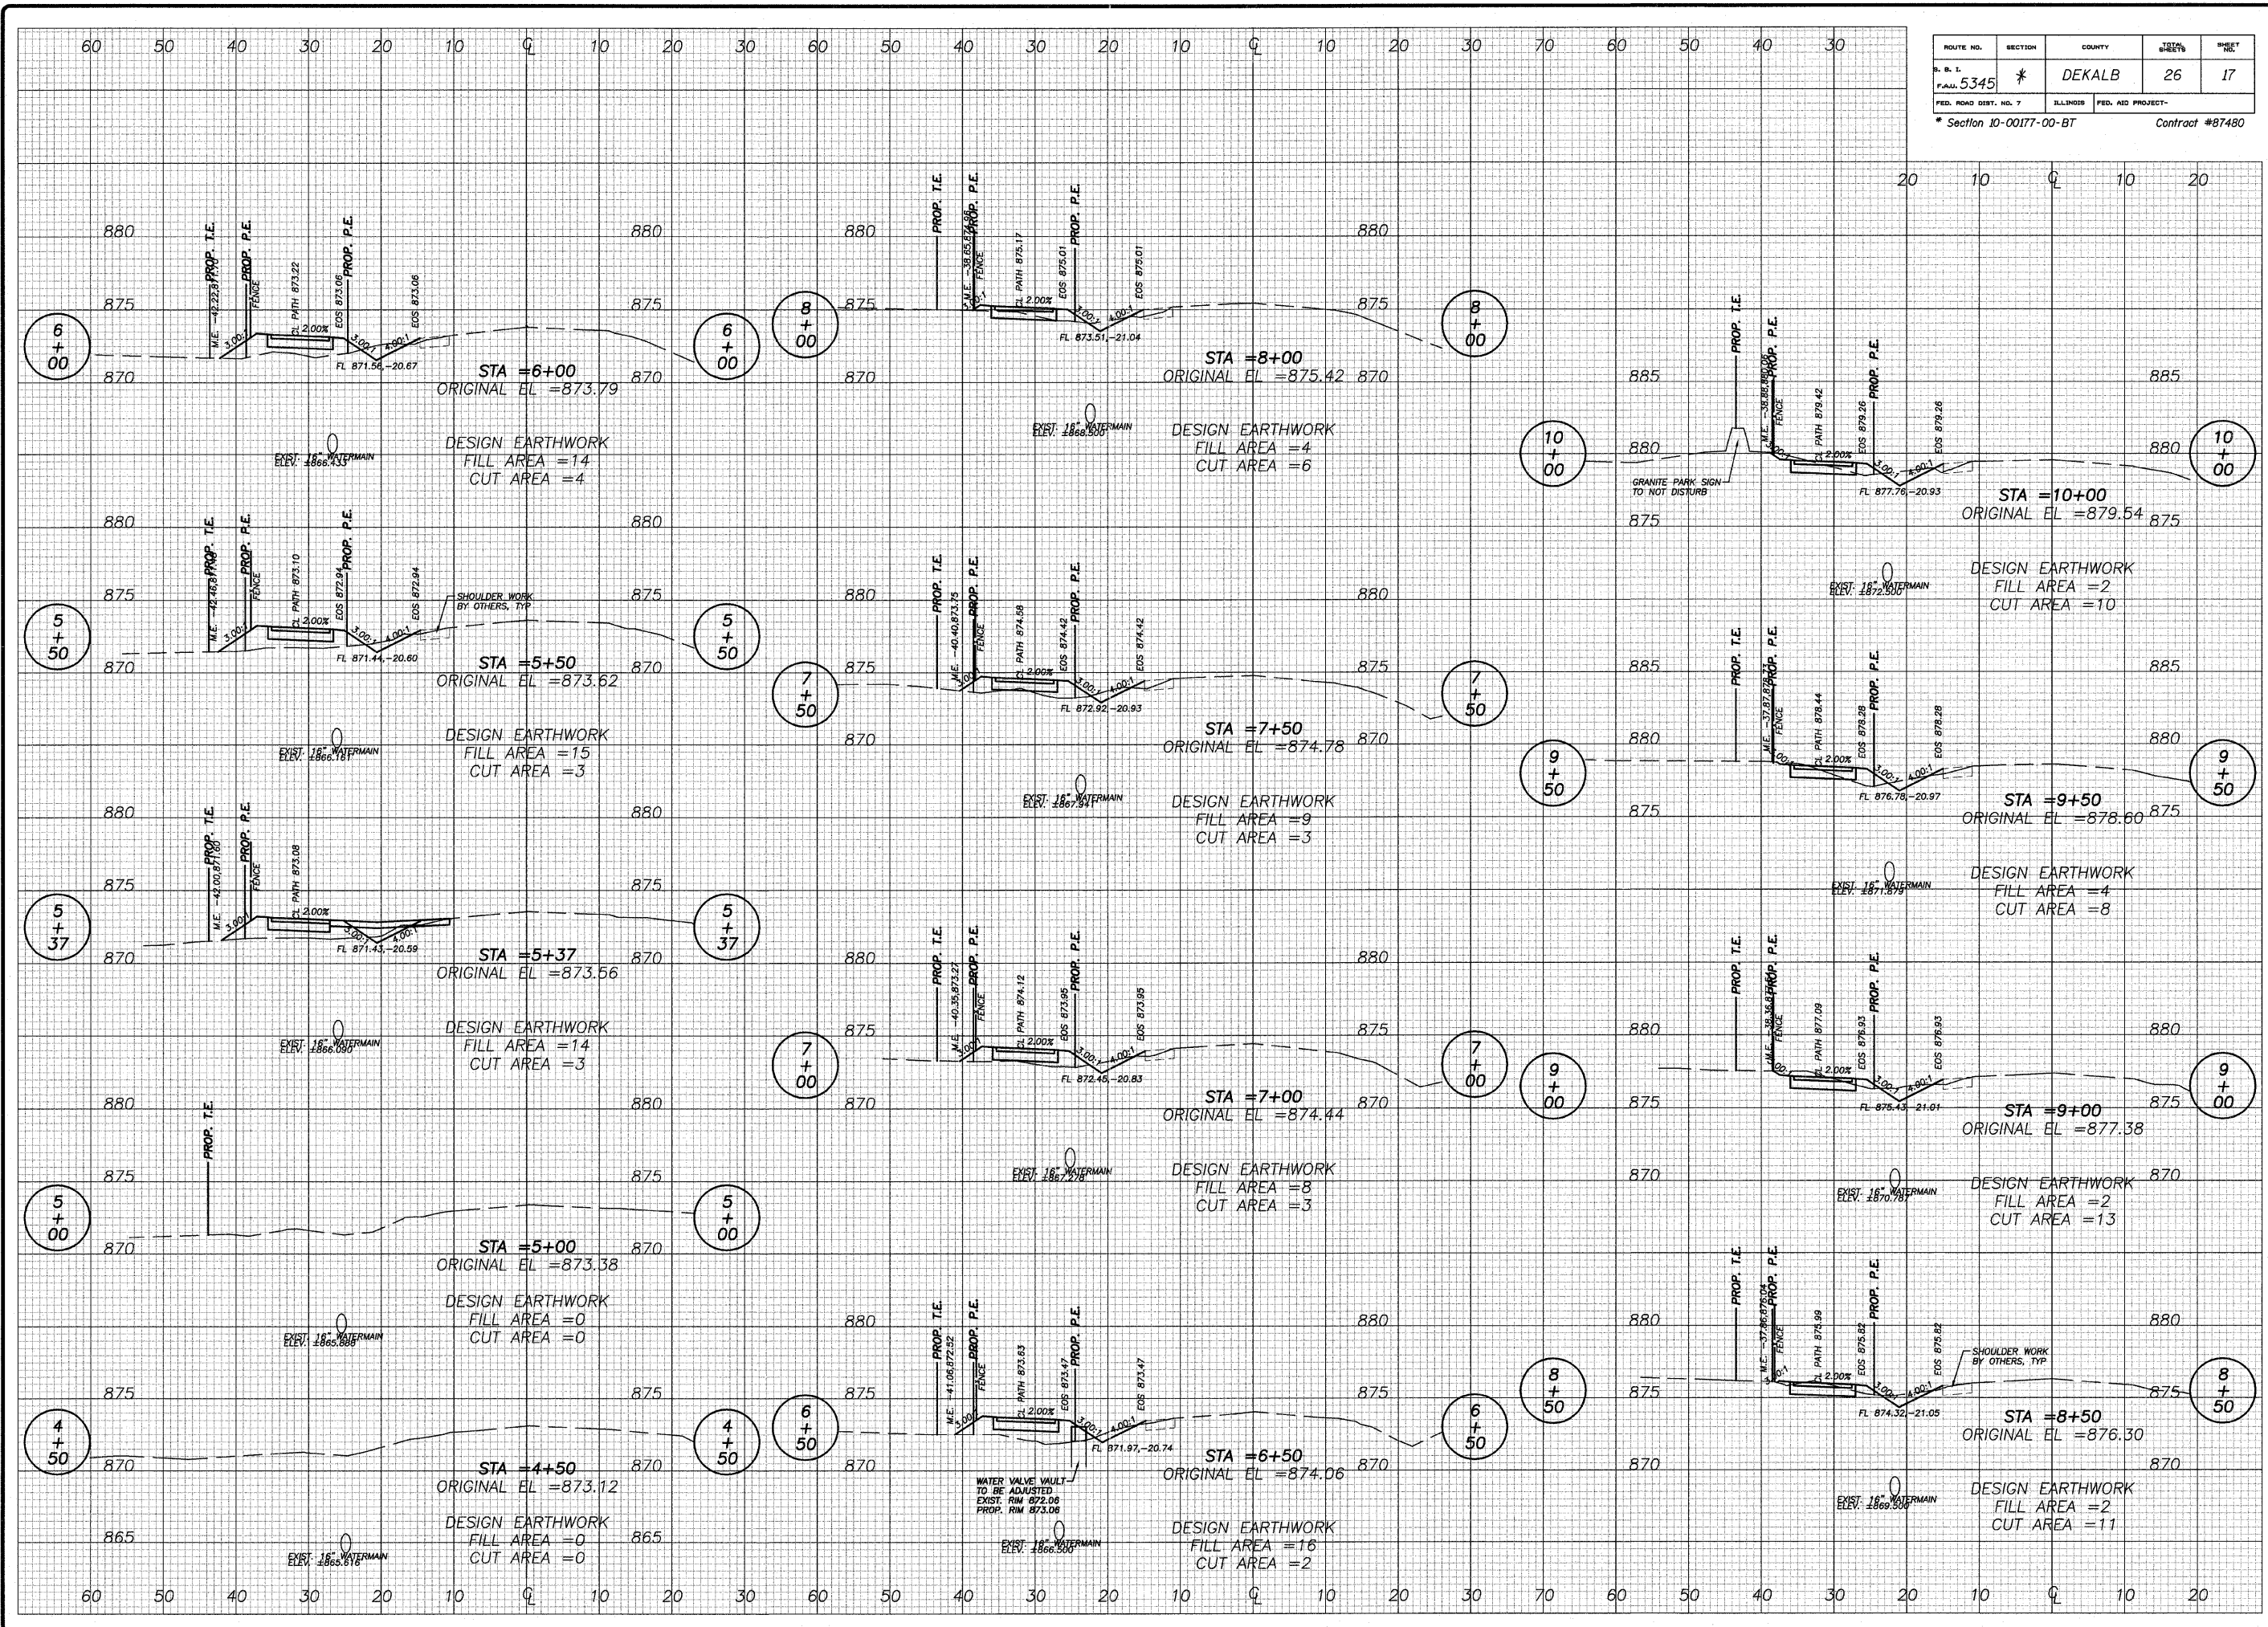

REVISIONS	
NO.	DATE
1	12/23/11

DESIGNED BY:	DAWN BY:	DRAWING NAME:
BDJ	BDJ	E. FAIRVIEW BIKE PATH

wendler
 wendler engineering services, inc.
 GRADING/SURVEYING/SOILS
 www.wendlerga.com • P: 815.288.2281
 Illinois Professional Design Firm No. 184-000848

PLANS FOR PROPOSED
 OF
E. FAIRVIEW BIKE PATH
 FOR
 CITY OF DEKALB

SHEET TITLE
CROSS SECTIONS

JOB NUMBER
 2100302

DATE
 10/28/2011

SHEET NO.
17 of 26