


FINAL SURVEY	SURVEYED	DATE
NOTE BOOK NO.	PLOTTED	BY
	TEMPLATE	
	AREAS CHECKED	

ORIGINAL SURVEY	SURVEYED	DATE
NOTE BOOK NO.	PLOTTED	BY
	TEMPLATE	
	AREAS CHECKED	

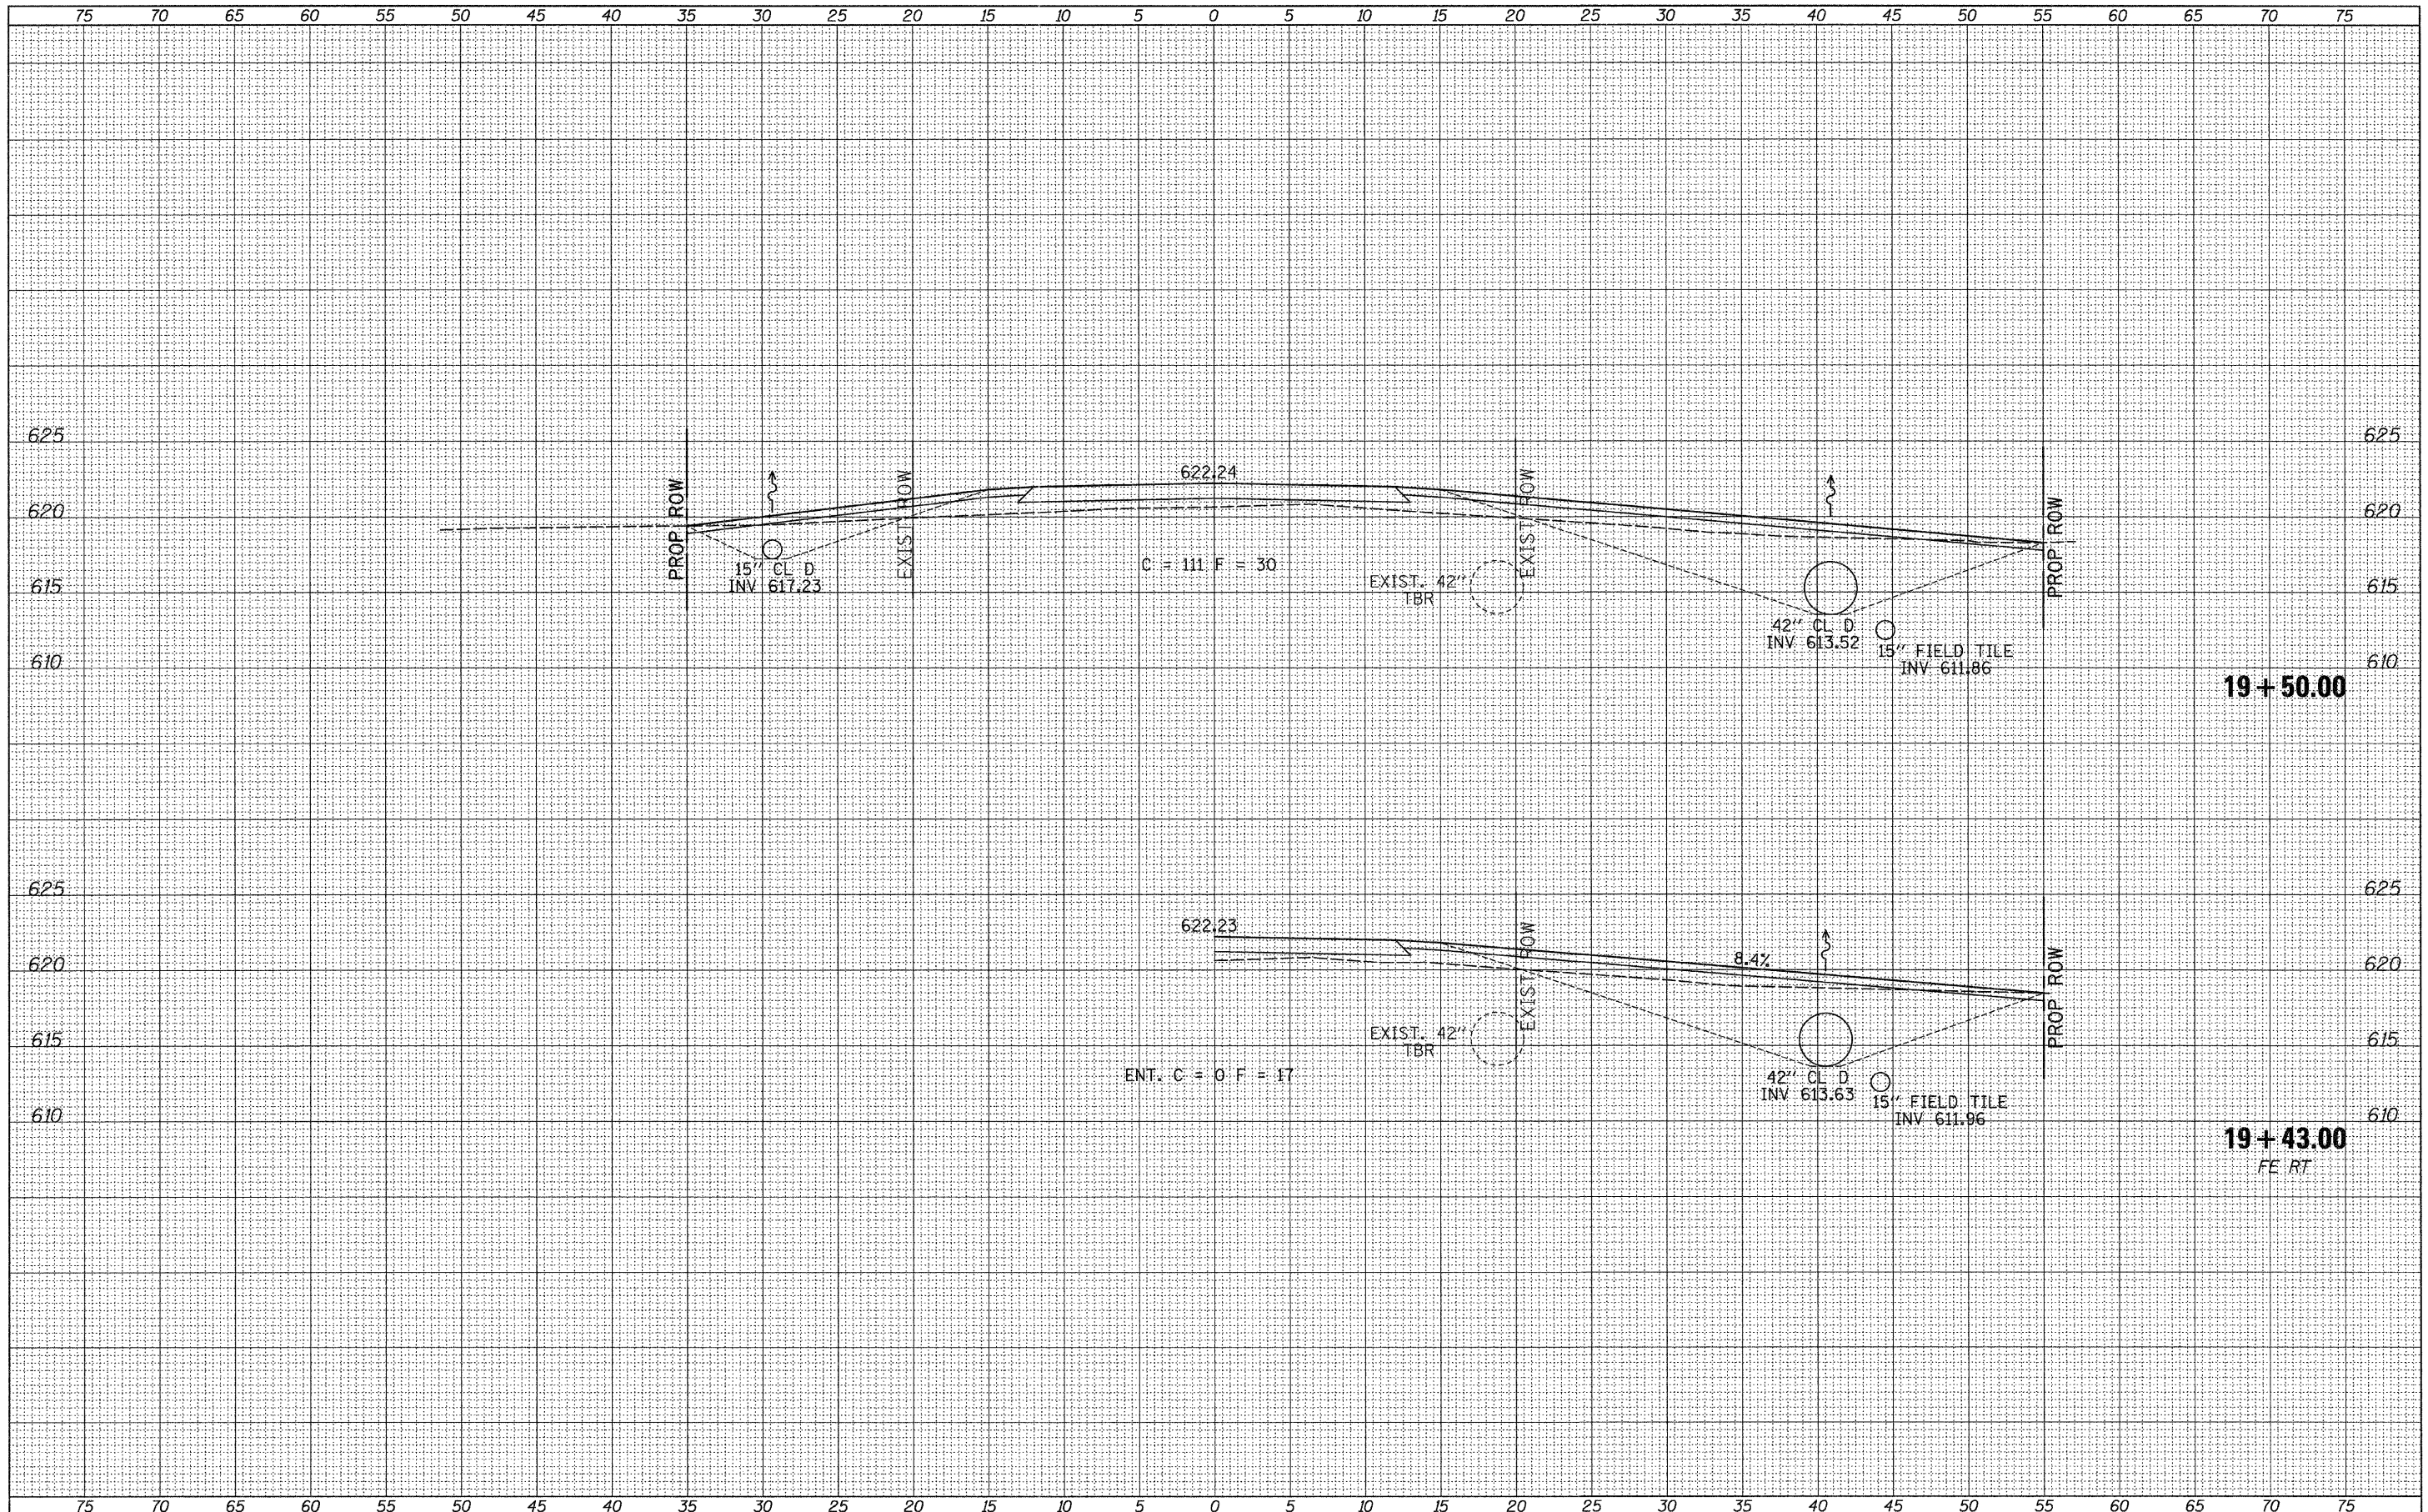

FILE NAME = V:\Bridge\2968-Iroquois\2968xshta.dgn	USER NAME = othomas	DESIGNED -	REVISED -	IROQUOIS COUNTY TOWNSHIP ROAD 212 OVER DRAINAGE DITCH	CROSS SECTIONS		RTE.	SECTION	COUNTY	TOTAL SHEETS	SHEET NO.	
		DRAWN -	REVISED -				TR 212	08-21119-00-BR	IROQUOIS	24	20	
PLOT SCALE = 5.0000' / IN.		CHECKED -	REVISED -		SCALE: 1" = 5'		SHEET NO. 4 OF 8 SHEETS		STA. 19+43.00 TO STA. 19+50.00		CONTRACT NO. 87501	
PLOT DATE = 9/29/2011		DATE -	REVISED -				FED. ROAD DIST. NO. 7 [ILLINOIS]		FED. AID PROJECT BROS-0075(147)			