


DATE	
BY	
FINAL SURVEY	SURVEYED
NOTE BOOK NO.	PLOTTED
	TEMPLATE
	AREAS CHECKED

DATE	
BY	
ORIGINAL SURVEY	SURVEYED
NOTE BOOK NO.	PLOTTED
	TEMPLATE
	AREAS CHECKED

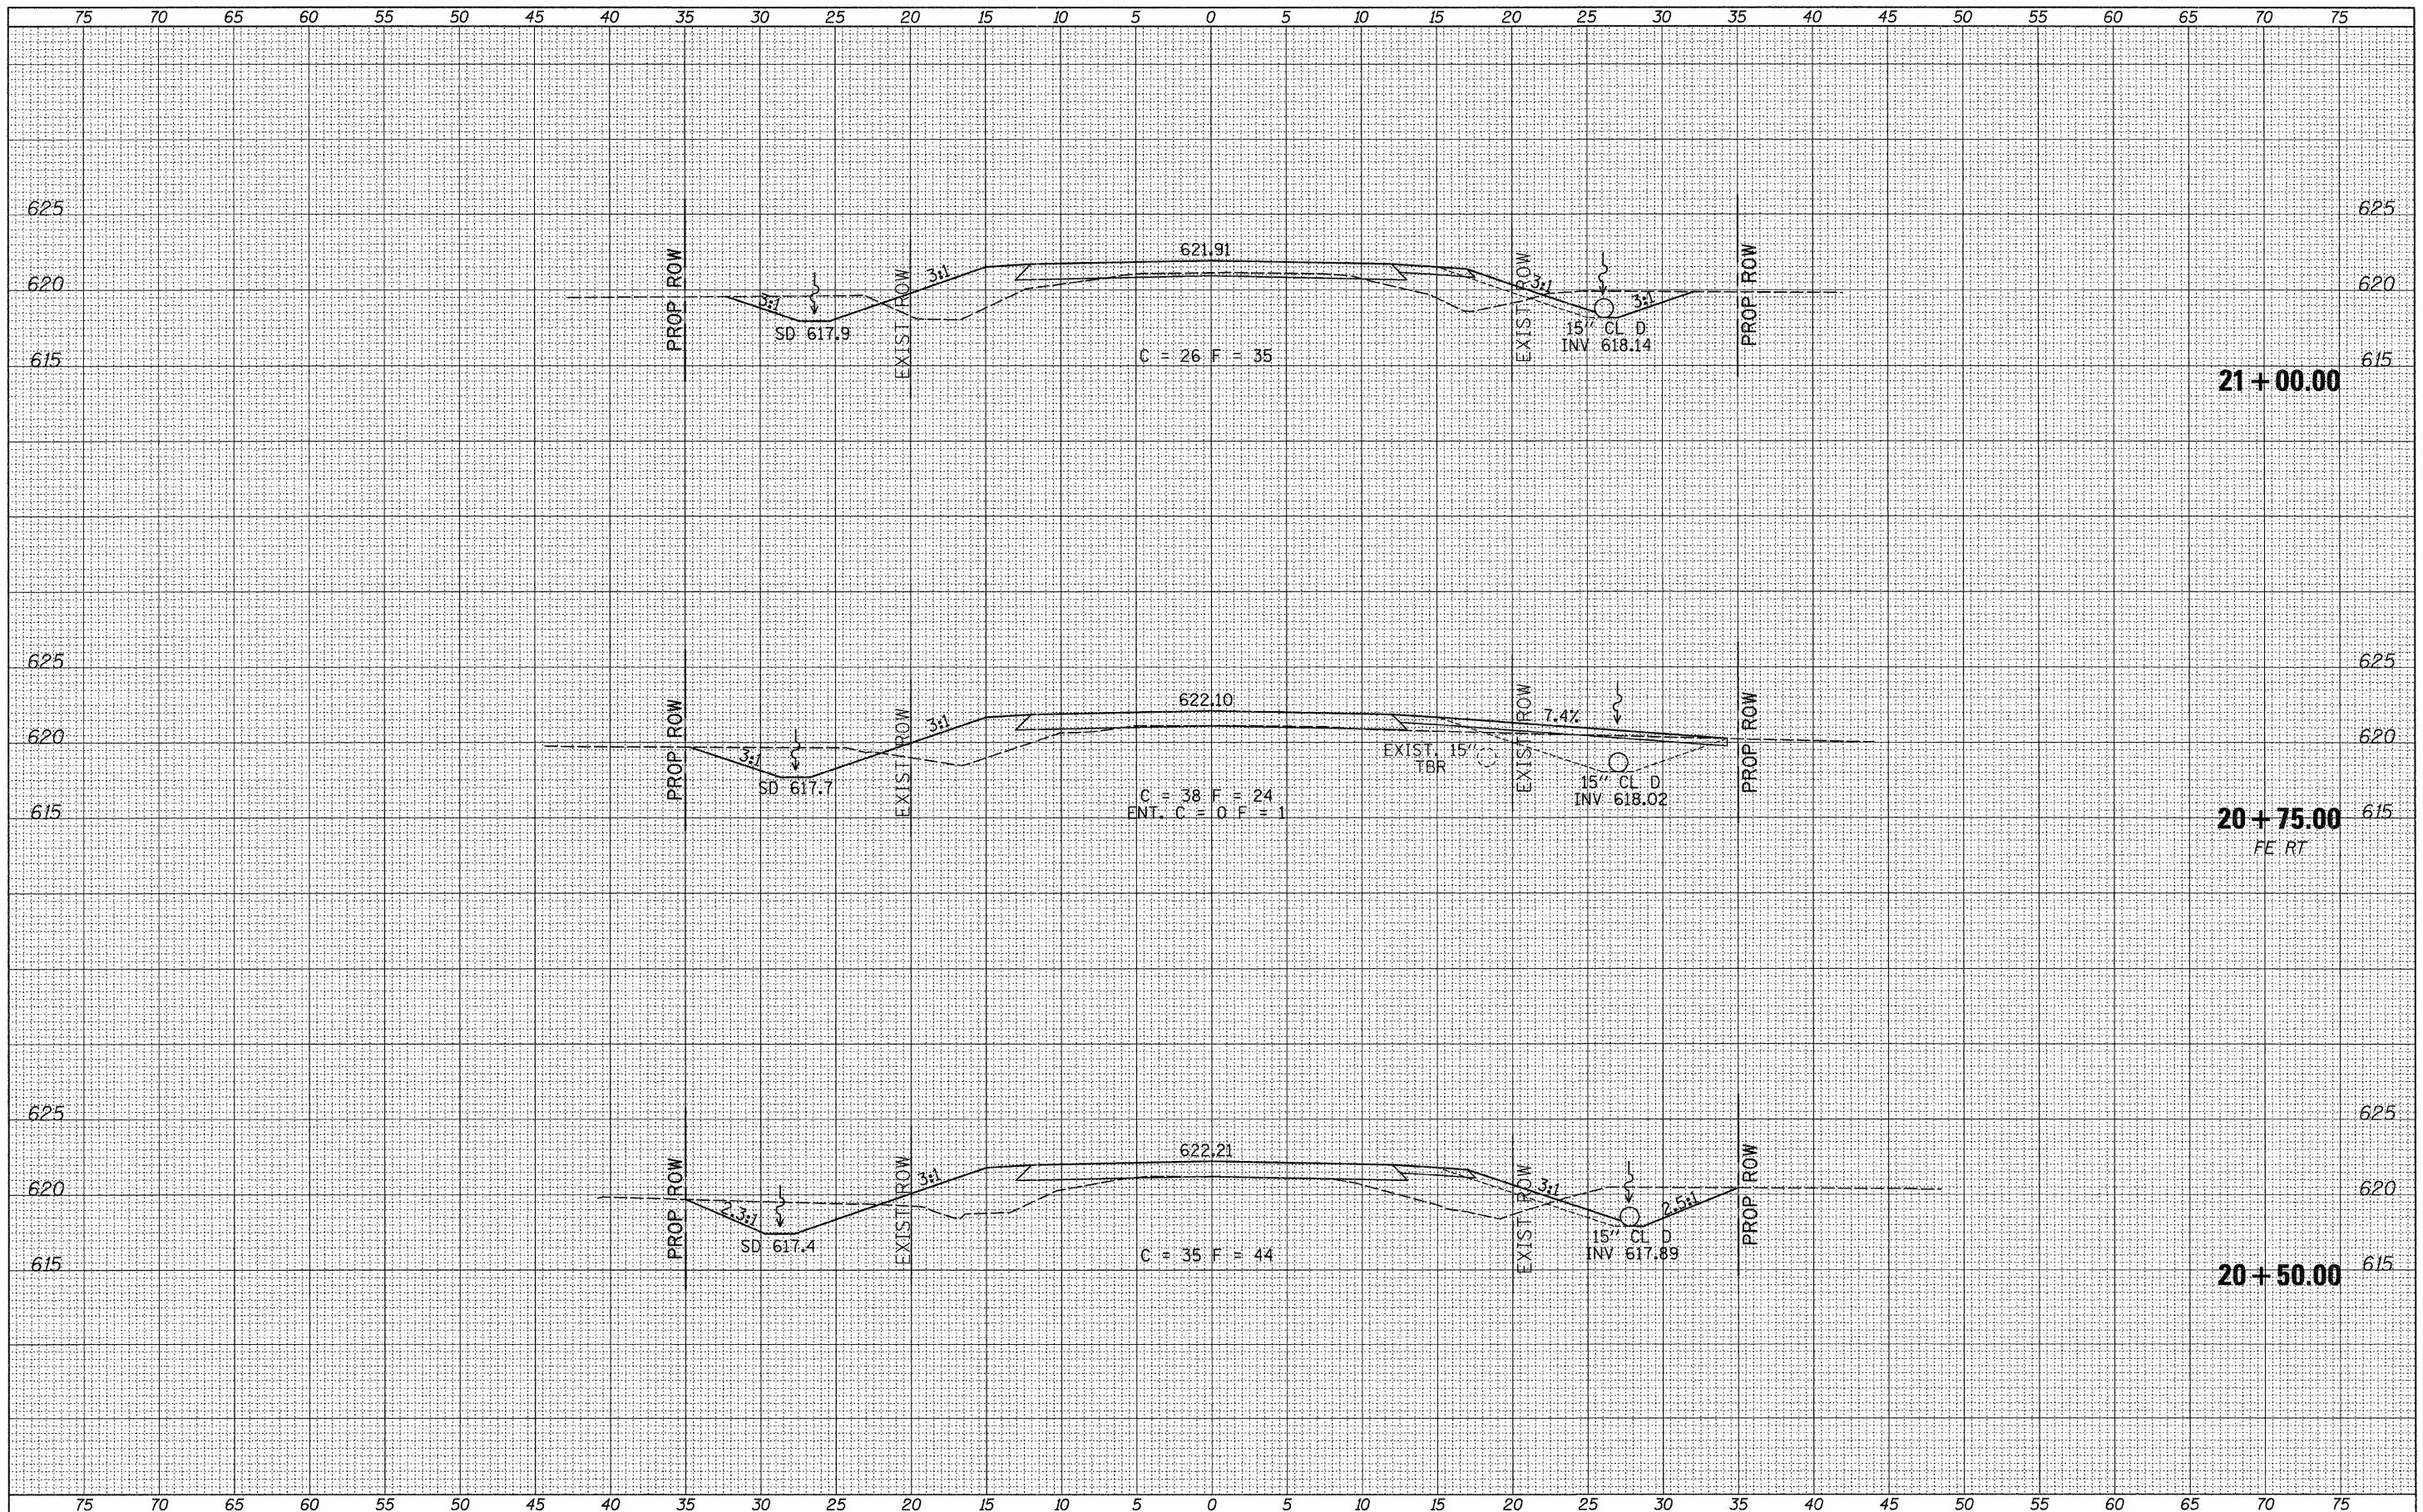

FILE NAME = V:\Bridges\2968-Iroquois\2968xshs.dgn	USER NAME = cthomas	DESIGNED -	REVISED -	IROQUOIS COUNTY TOWNSHIP ROAD 212 OVER DRAINAGE DITCH	CROSS SECTIONS		RTE.	SECTION	COUNTY	TOTAL SHEETS	SHEET NO.	
	PLOT SCALE = 5.0000' / IN.	DRAWN -	REVISED -		TR 212	08-21119-00-BR	IROQUOIS	24	22			
	PLOT DATE = 9/29/2011	CHECKED -	REVISED -		SCALE: 1" = 5'		SHEET NO. 6 OF 8 SHEETS		STA. 20+50.00 TO STA. 21+00.00		CONTRACT NO. 87501	
		DATE -	REVISED -		FED. ROAD DIST. NO. 7		ILLINOIS		FED. AID PROJECT BR08-0075(147)			