


FINAL SURVEY	SURVEYED	DATE
NOTE BOOK NO.	PLOTTED	
	TEMPLATE	
	AREAS CHECKED	

ORIGINAL SURVEY	SURVEYED	DATE
NOTE BOOK NO.	PLOTTED	
	TEMPLATE	
	AREAS CHECKED	

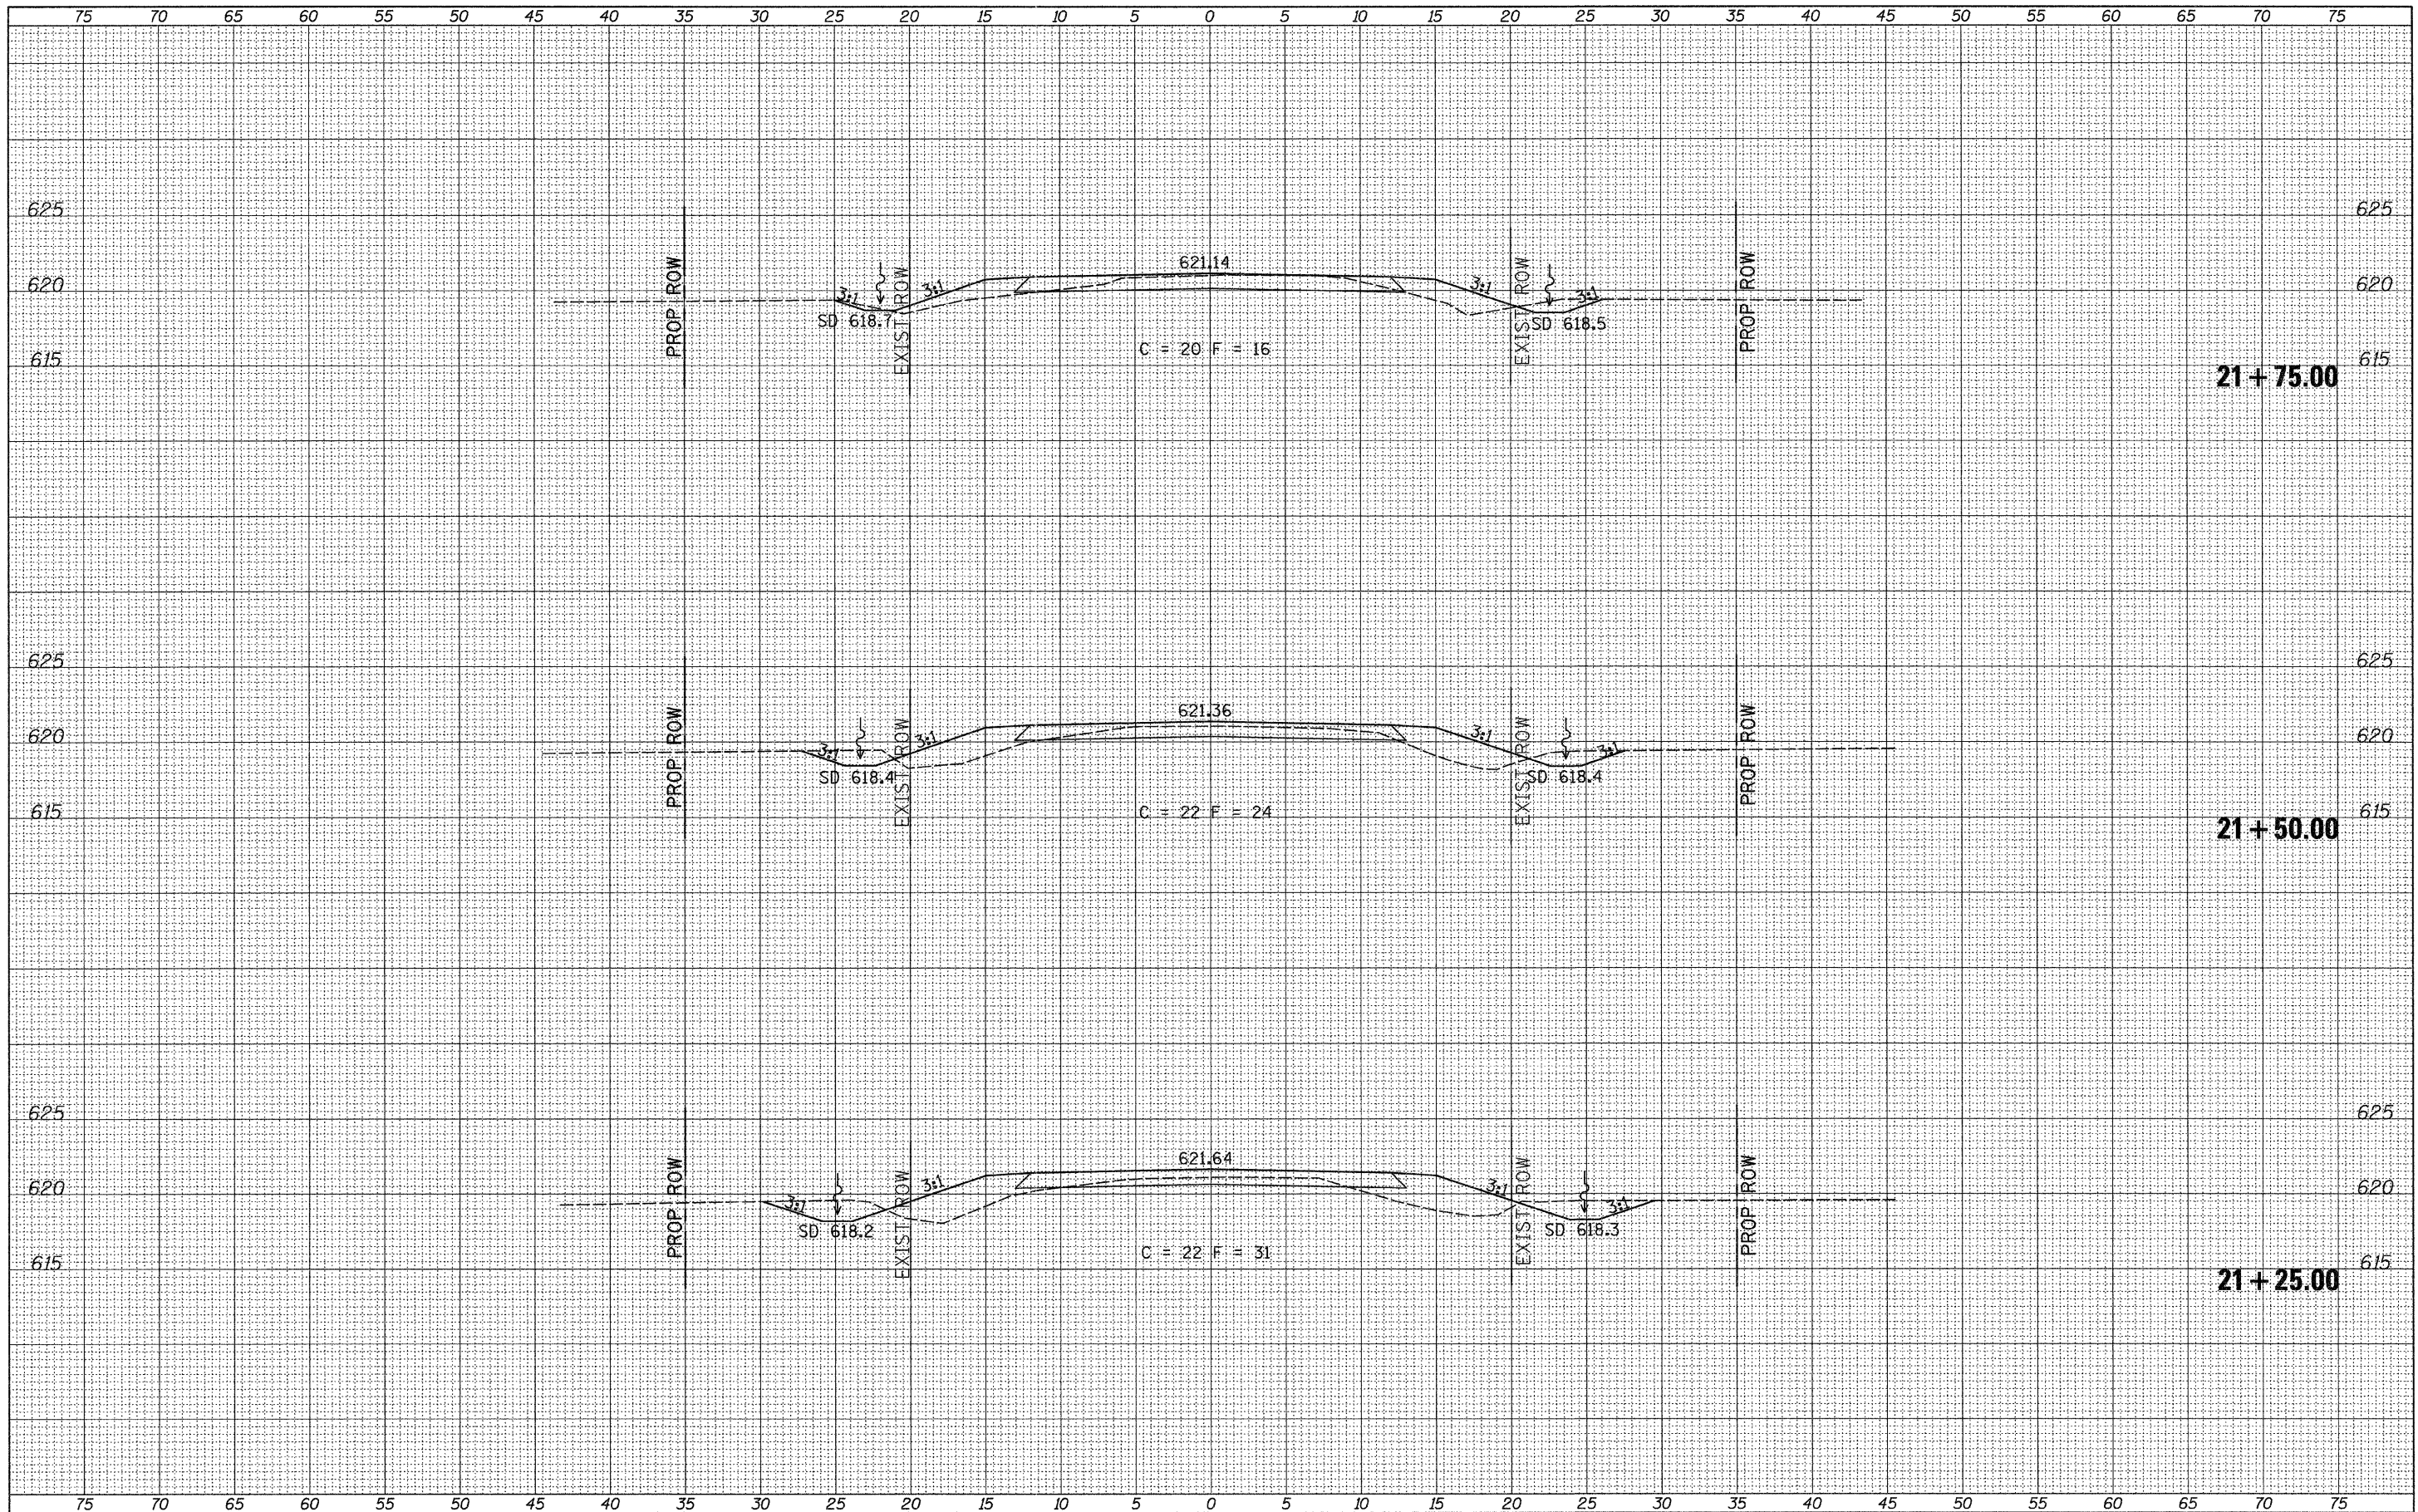

FILE NAME = V:\Bridges\2968-Iroquois\2968xhsta.dgn	USER NAME = othomas	DESIGNED -	REVISED -	<b>IROQUOIS COUNTY</b> <b>TOWNSHIP ROAD 212 OVER</b> <b>DRAINAGE DITCH</b>	<b>CROSS SECTIONS</b>		RTE.	SECTION	COUNTY	TOTAL SHEETS	SHEET NO.		
	PLOT SCALE = 5,0000 ' / IN.	DRAWN -	REVISED -		SCALE: 1" = 5'	SHEET NO. 7 OF 8 SHEETS	STA. 21+25.00	TO STA. 21+75.00	TR 212	08-21119-00-BR	IROQUOIS	24	23
	PLOT DATE = 9/29/2011	CHECKED -	REVISED -						CONTRACT NO. 87501				
		DATE -	REVISED -						FED. ROAD DIST. NO. 7 ILLINOIS FED. AID PROJECT BROS-0075047				