


DATE	
BY	
FINAL SURVEY	
NOTE BOOK NO.	
SURVEYED	
PLOTTED	
TEMPLATE	
AREAS CHECKED	

DATE	
BY	
ORIGINAL SURVEY	
NOTE BOOK NO.	
SURVEYED	
PLOTTED	
TEMPLATE	
AREAS CHECKED	

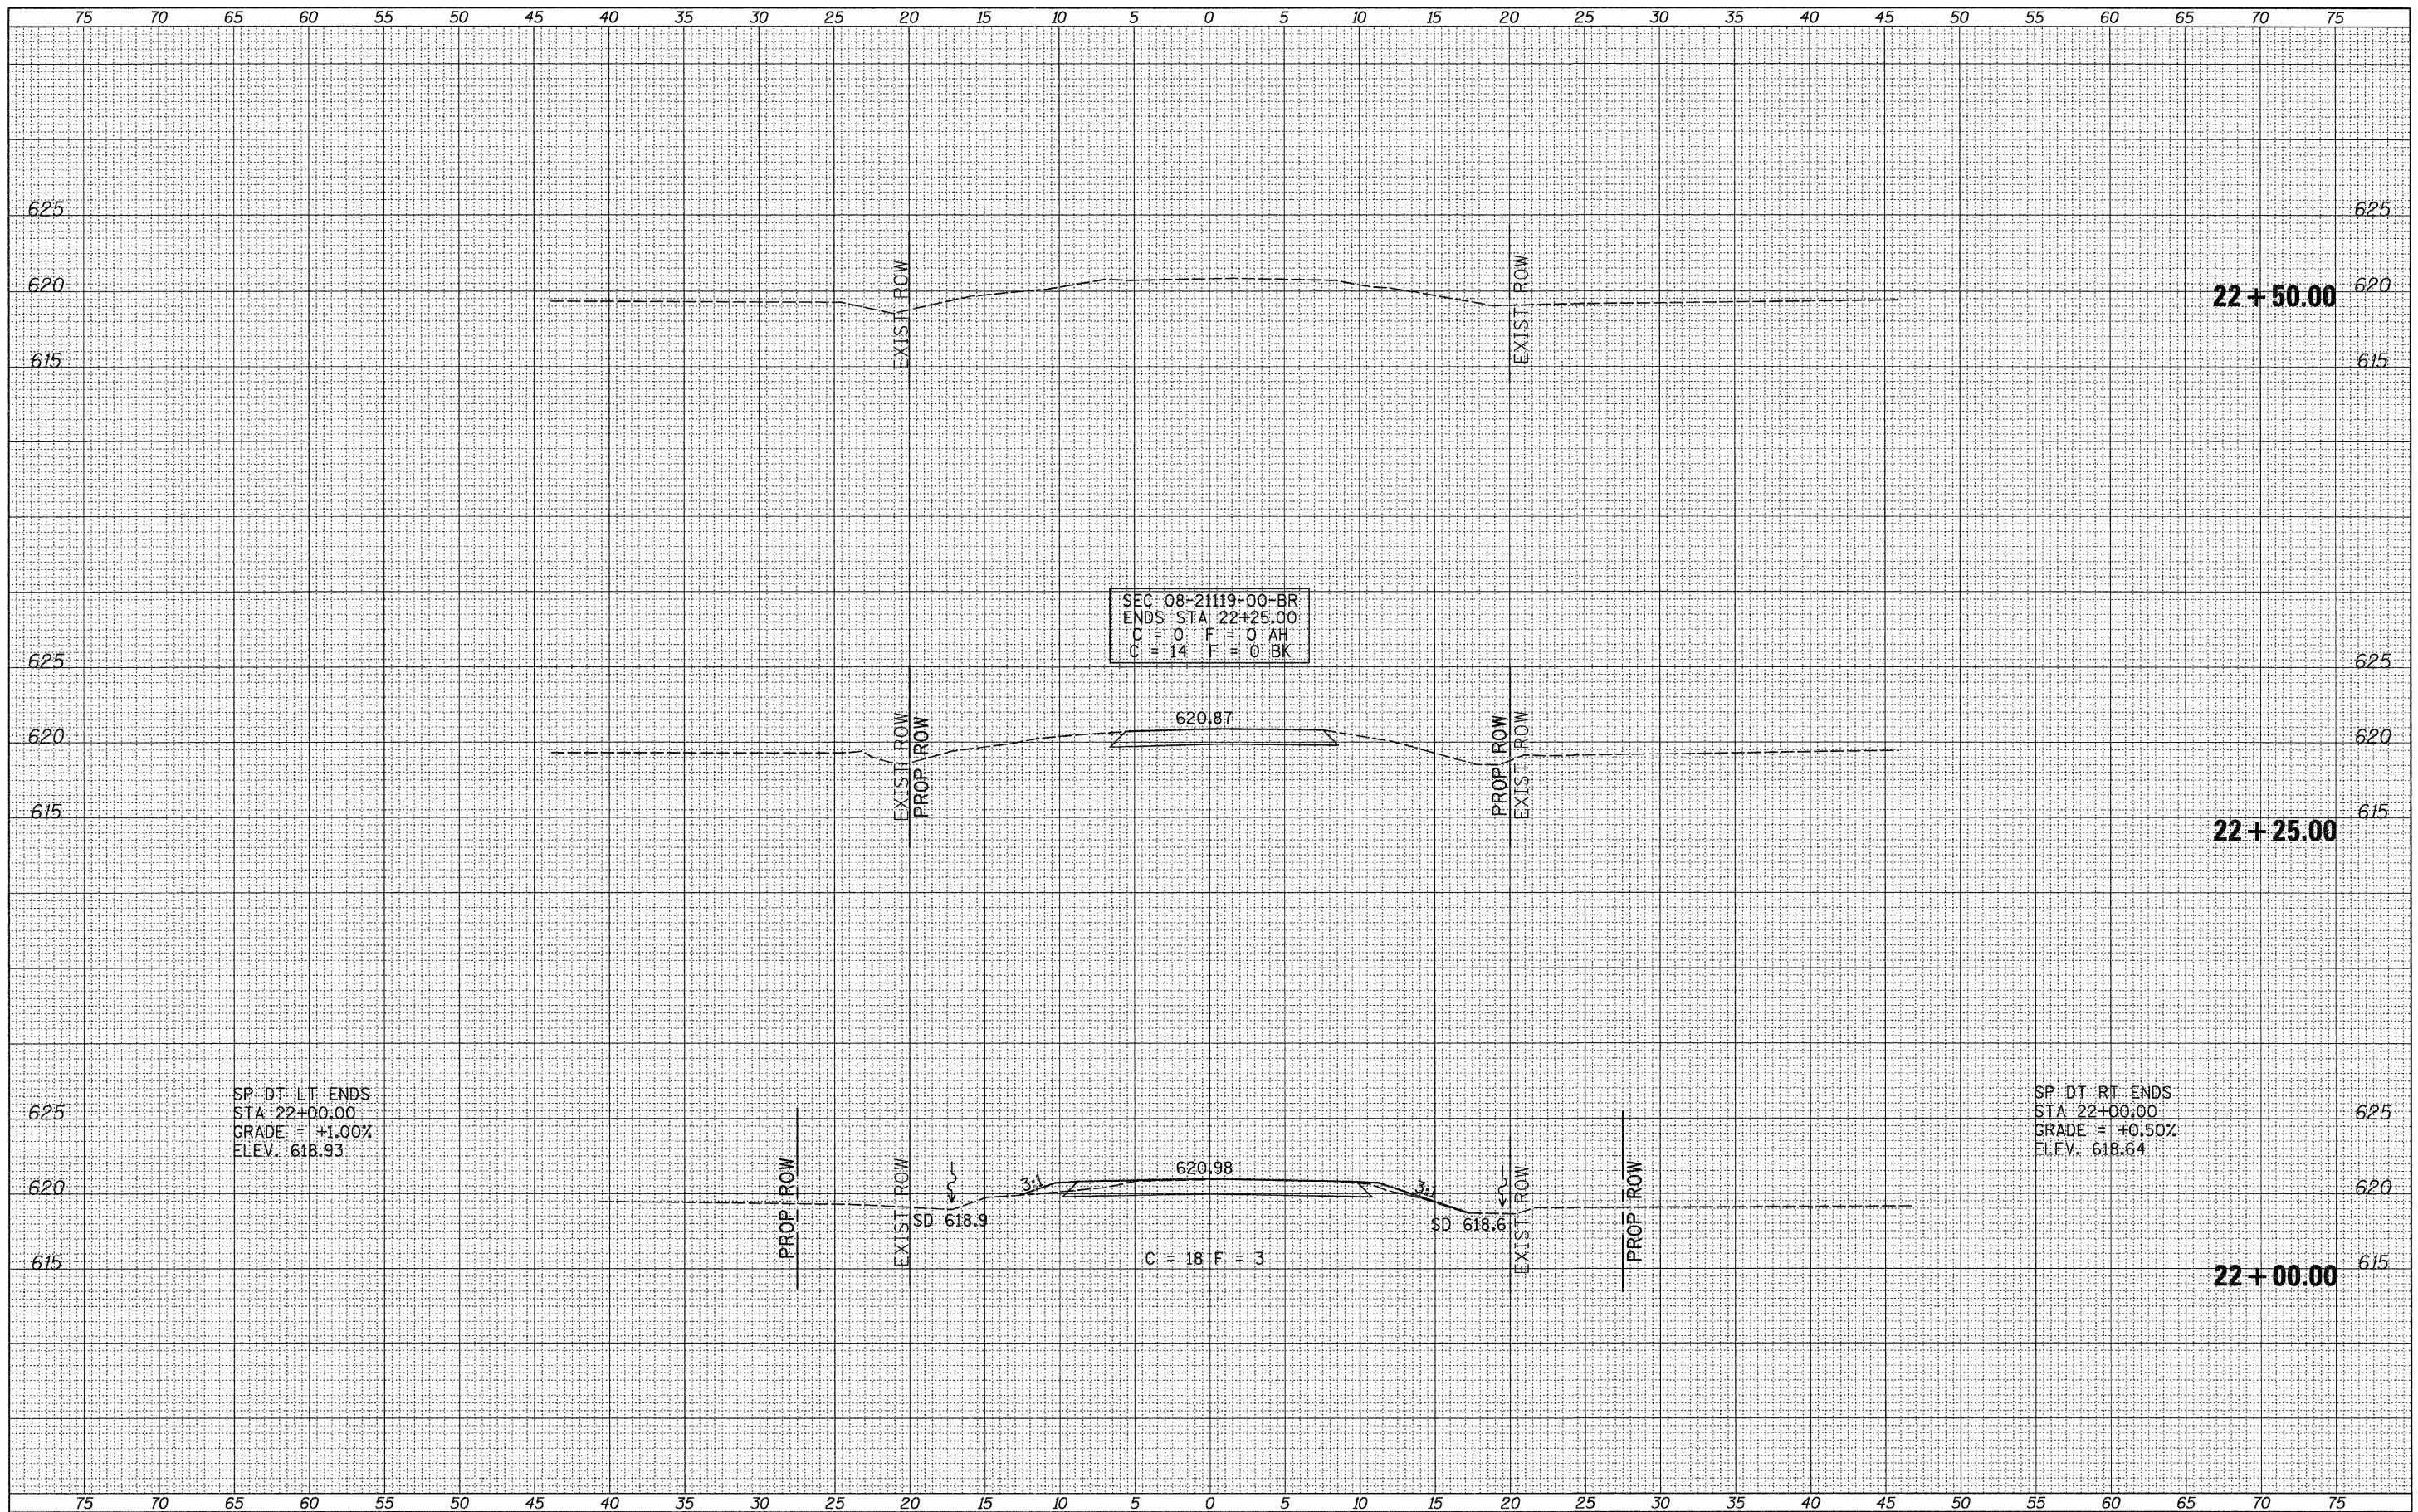

FILE NAME = V:\Bridges\2968-Iroquois\2968xhta.dgn	USER NAME = othomas	DESIGNED -	REVISED -	IROQUOIS COUNTY TOWNSHIP ROAD 212 OVER DRAINAGE DITCH	CROSS SECTIONS		RTE.	SECTION	COUNTY	TOTAL SHEETS	SHEET NO.	
		DRAWN -	REVISED -		TR 212	08-21119-00-BR	IROQUOIS	24	24	CONTRACT NO. 87501		
		CHECKED -	REVISED -		SCALE: 1" = 5'		SHEET NO. 8 OF 8 SHEETS		STA. 22+00.00 TO STA. 22+50.00		FED. ROAD DIST. NO. 7 ILLINOIS FED. AID PROJECT BR05-0075(147)	
		DATE -	REVISED -									