


PLAN

Notes:
 See Sheet 1 of 23 for Floor Drain locations.
 See Sheet 8 of 23 for superstructure details, parapet reinforcement, Section A-A and Bill of Material.
 See Sheet 9 of 23 for Section B-B.
 Bars indicated thus 20 x 3-#5 etc. indicates 20 lines of bars with 3 lengths per line.

MIN. BAR LAP
 #5 = 3'-3"

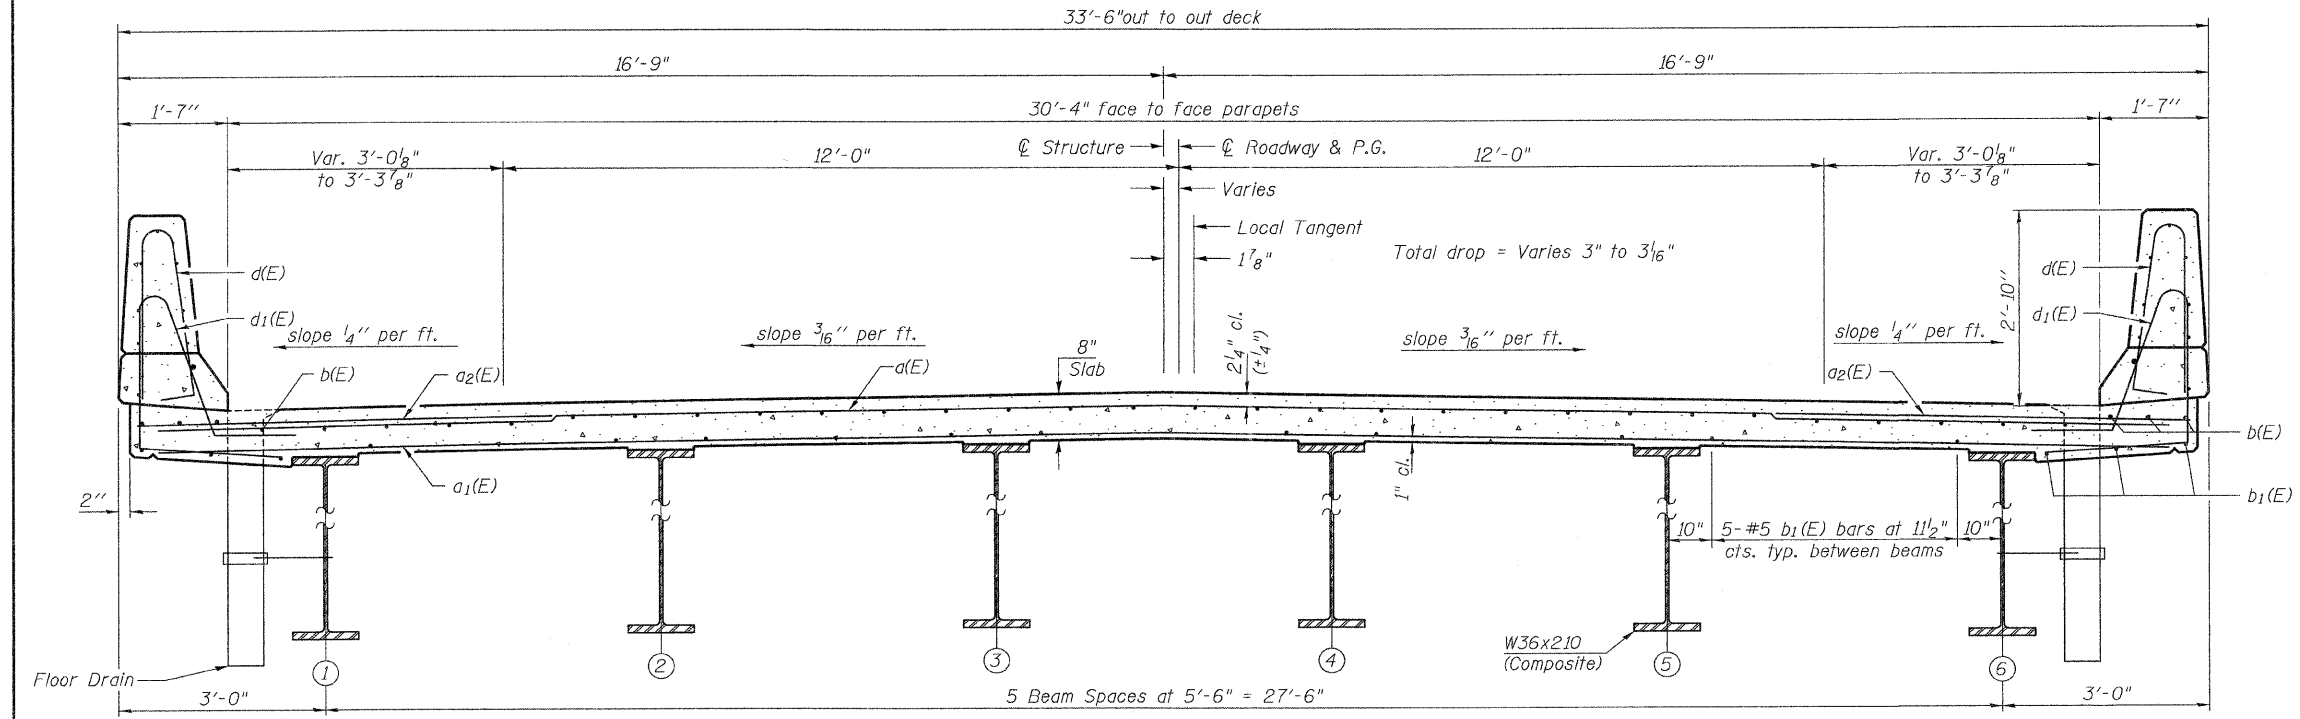

CROSS SECTION
 (Looking East)

SUPERSTRUCTURE
 RIVER RD. (F.A.U. 3799) OVER
 BLACKBERRY CREEK
 SECTION 08-00036-00-BR
 KENDALL COUNTY
 STATION 99+98.81

DESIGNED	NPH
CHECKED	BAN
DRAWN	RMD
CHECKED	BAN

SHEET NO. 7 23 SHEETS	ROUTE NO.	SECTION	COUNTY	TOTAL SHEETS	SHEET NO.
	FAU 3799	08-00036-00-BR	KENDALL	54	28
	SN 047-6500		CONTRACT NO. 87509		
FED. ROAD DIST. NO. 7 ILLINOIS		FED. AID PROJECT BRM-9003(883)			