
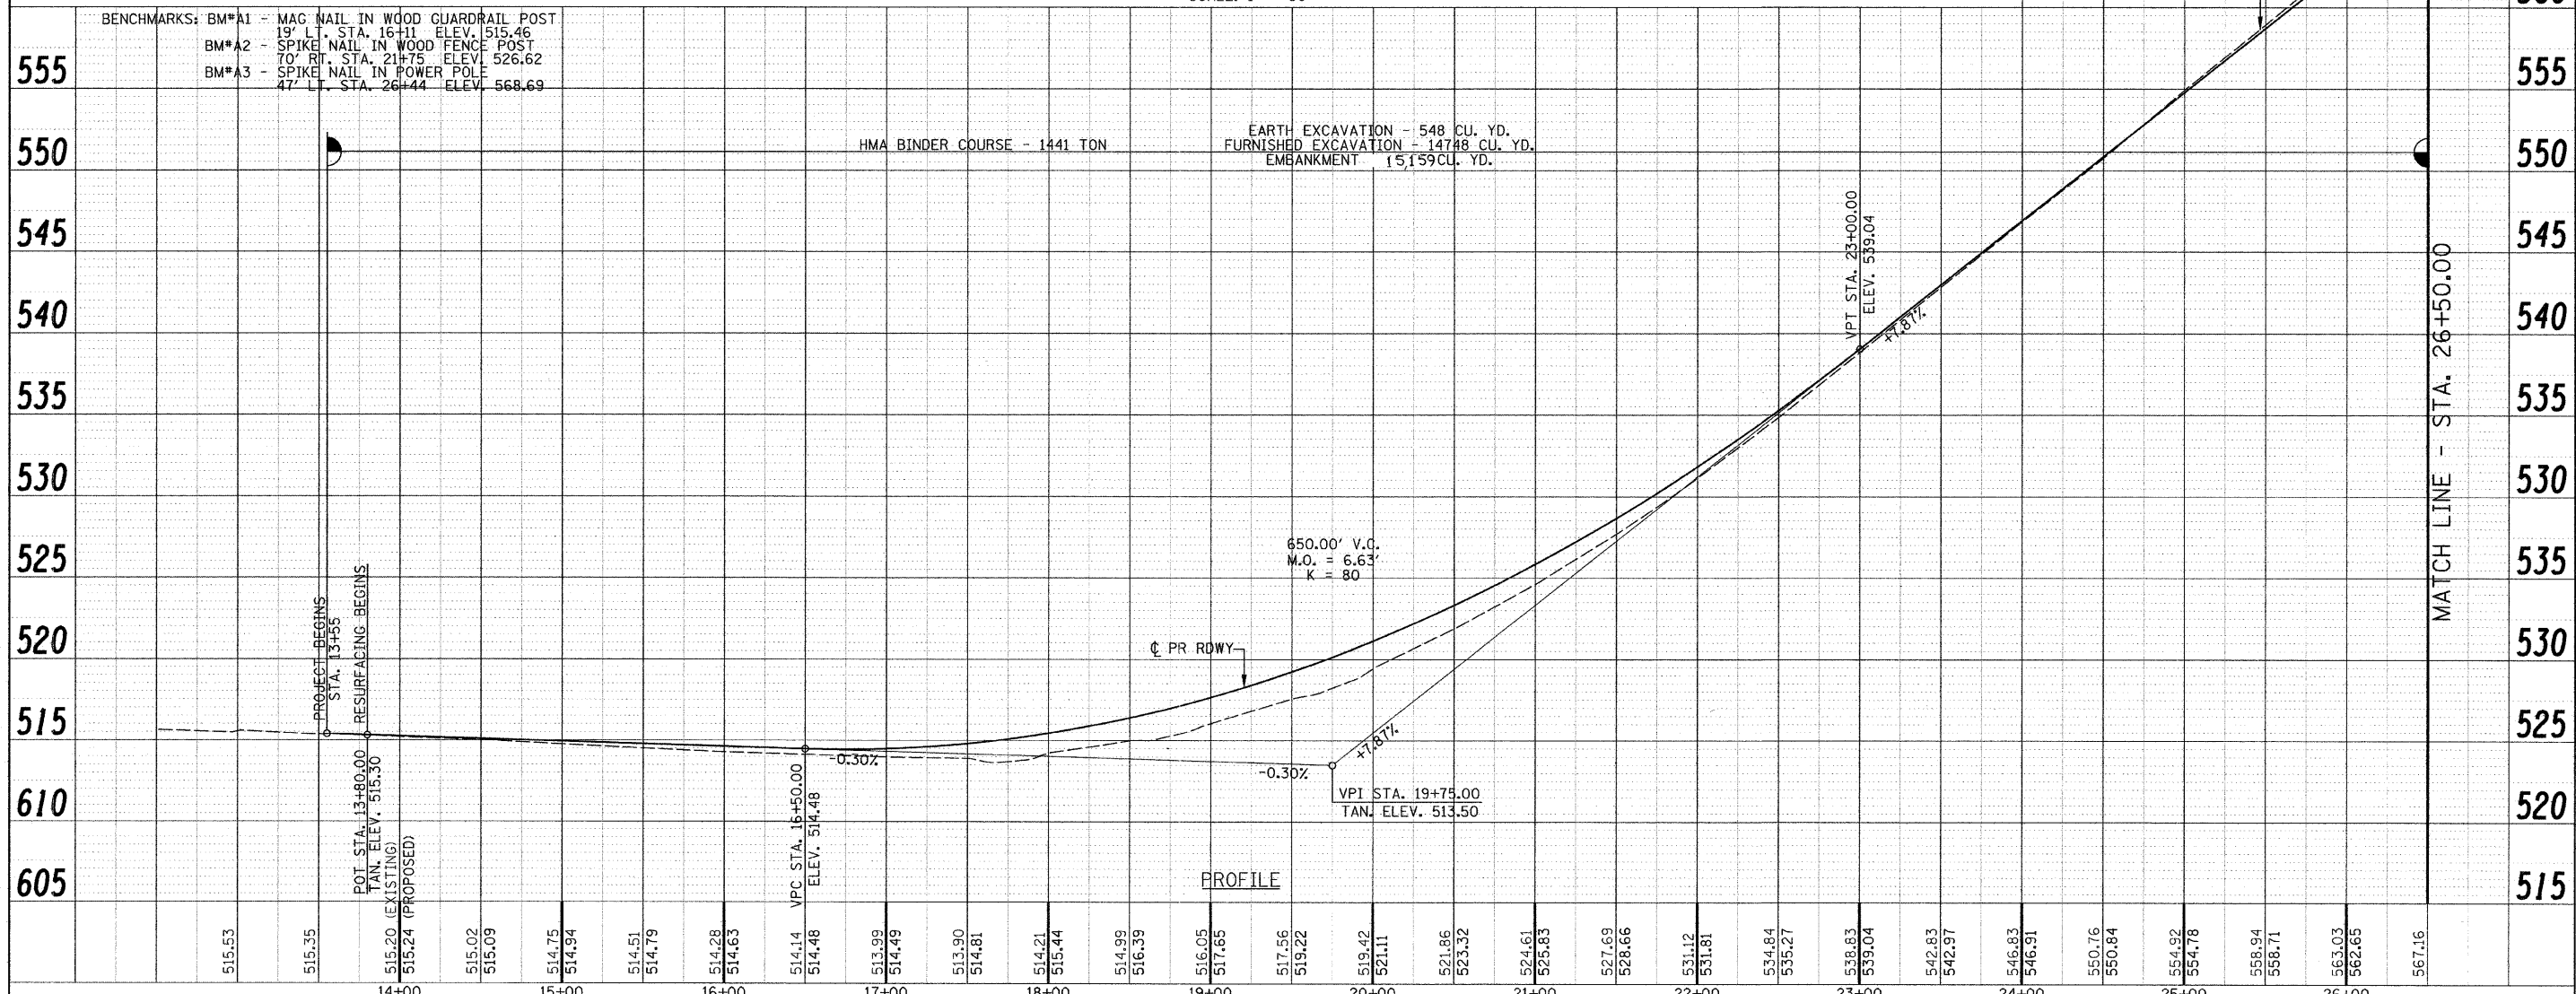
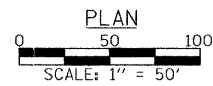


SECTION 25, T. 18 N., R. 7 W. 3rd P.M.

PLAN	DATE
BY	
DESIGNED	
DRAWN	
CHECKED	
DATE	

PROFILE	DATE
BY	
DESIGNED	
DRAWN	
CHECKED	
DATE	

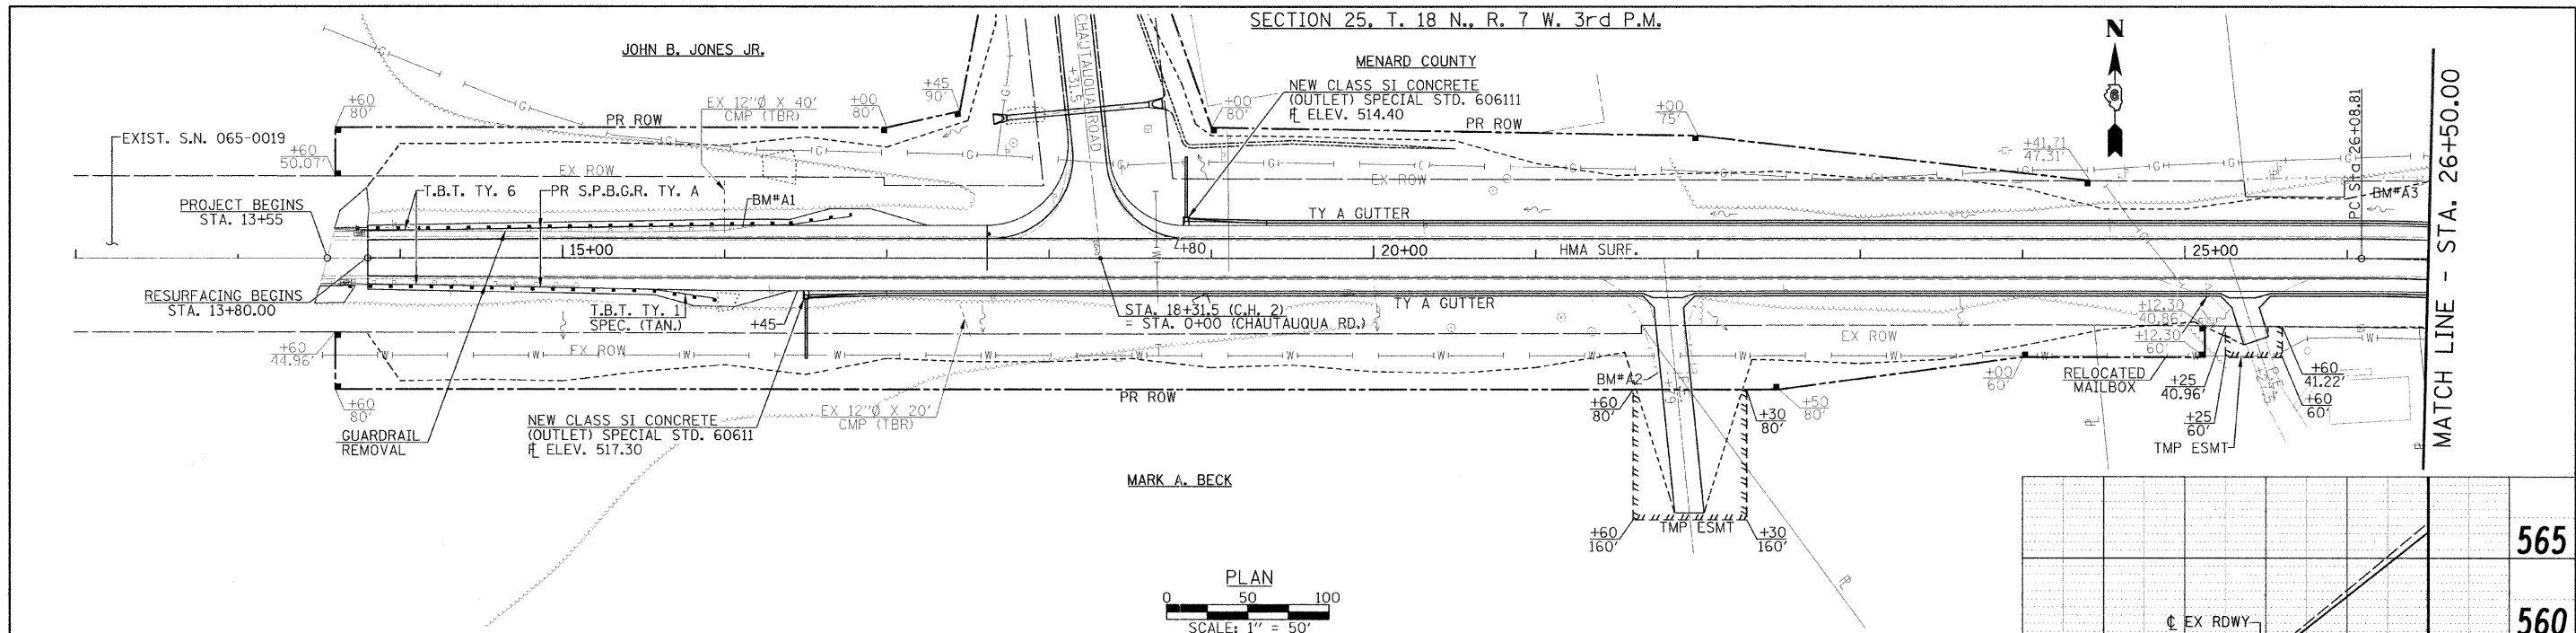

FILE NAME =	USER NAME = \$USER\$	DESIGNED =	REVISED =	<p>Allen Henderson & Associates, Inc. Civil and Structural Engineers Springfield, IL. 62703 Phone: (217)544-8033 IL Design Firm No. 184-001907</p>	<p>PLAN & PROFILE</p> <p>SCALE: 1" = 50' SHEET NO. OF SHEETS STA. 13+55.00 TO STA. 52+50.00</p>	F.A.S. RTE. 574	SECTION 08-00056-03-PV	COUNTY MENARD	TOTAL SHEETS 52	SHEET NO. 14
#FILE#	PLOT SCALE = \$SCALE\$	DRAWN =	REVISED =			CONTRACT NO. 93558				
	PLOT DATE = \$DATE\$	CHECKED =	REVISED =			[ILLINOIS] FED. AID PROJECT				
		DATE =	REVISED =							