


DATE	
BY	
FINAL SURVEY	
NOTE BOOK	
NO.	

DATE	
BY	
ORIGINAL SURVEY	
NOTE BOOK	
NO.	

FILENAME: I:\jobs\christiancounty\7166\tr 216 over buckhart creek\cadd\cadd sheets\0607166-sht-xsht.dgn

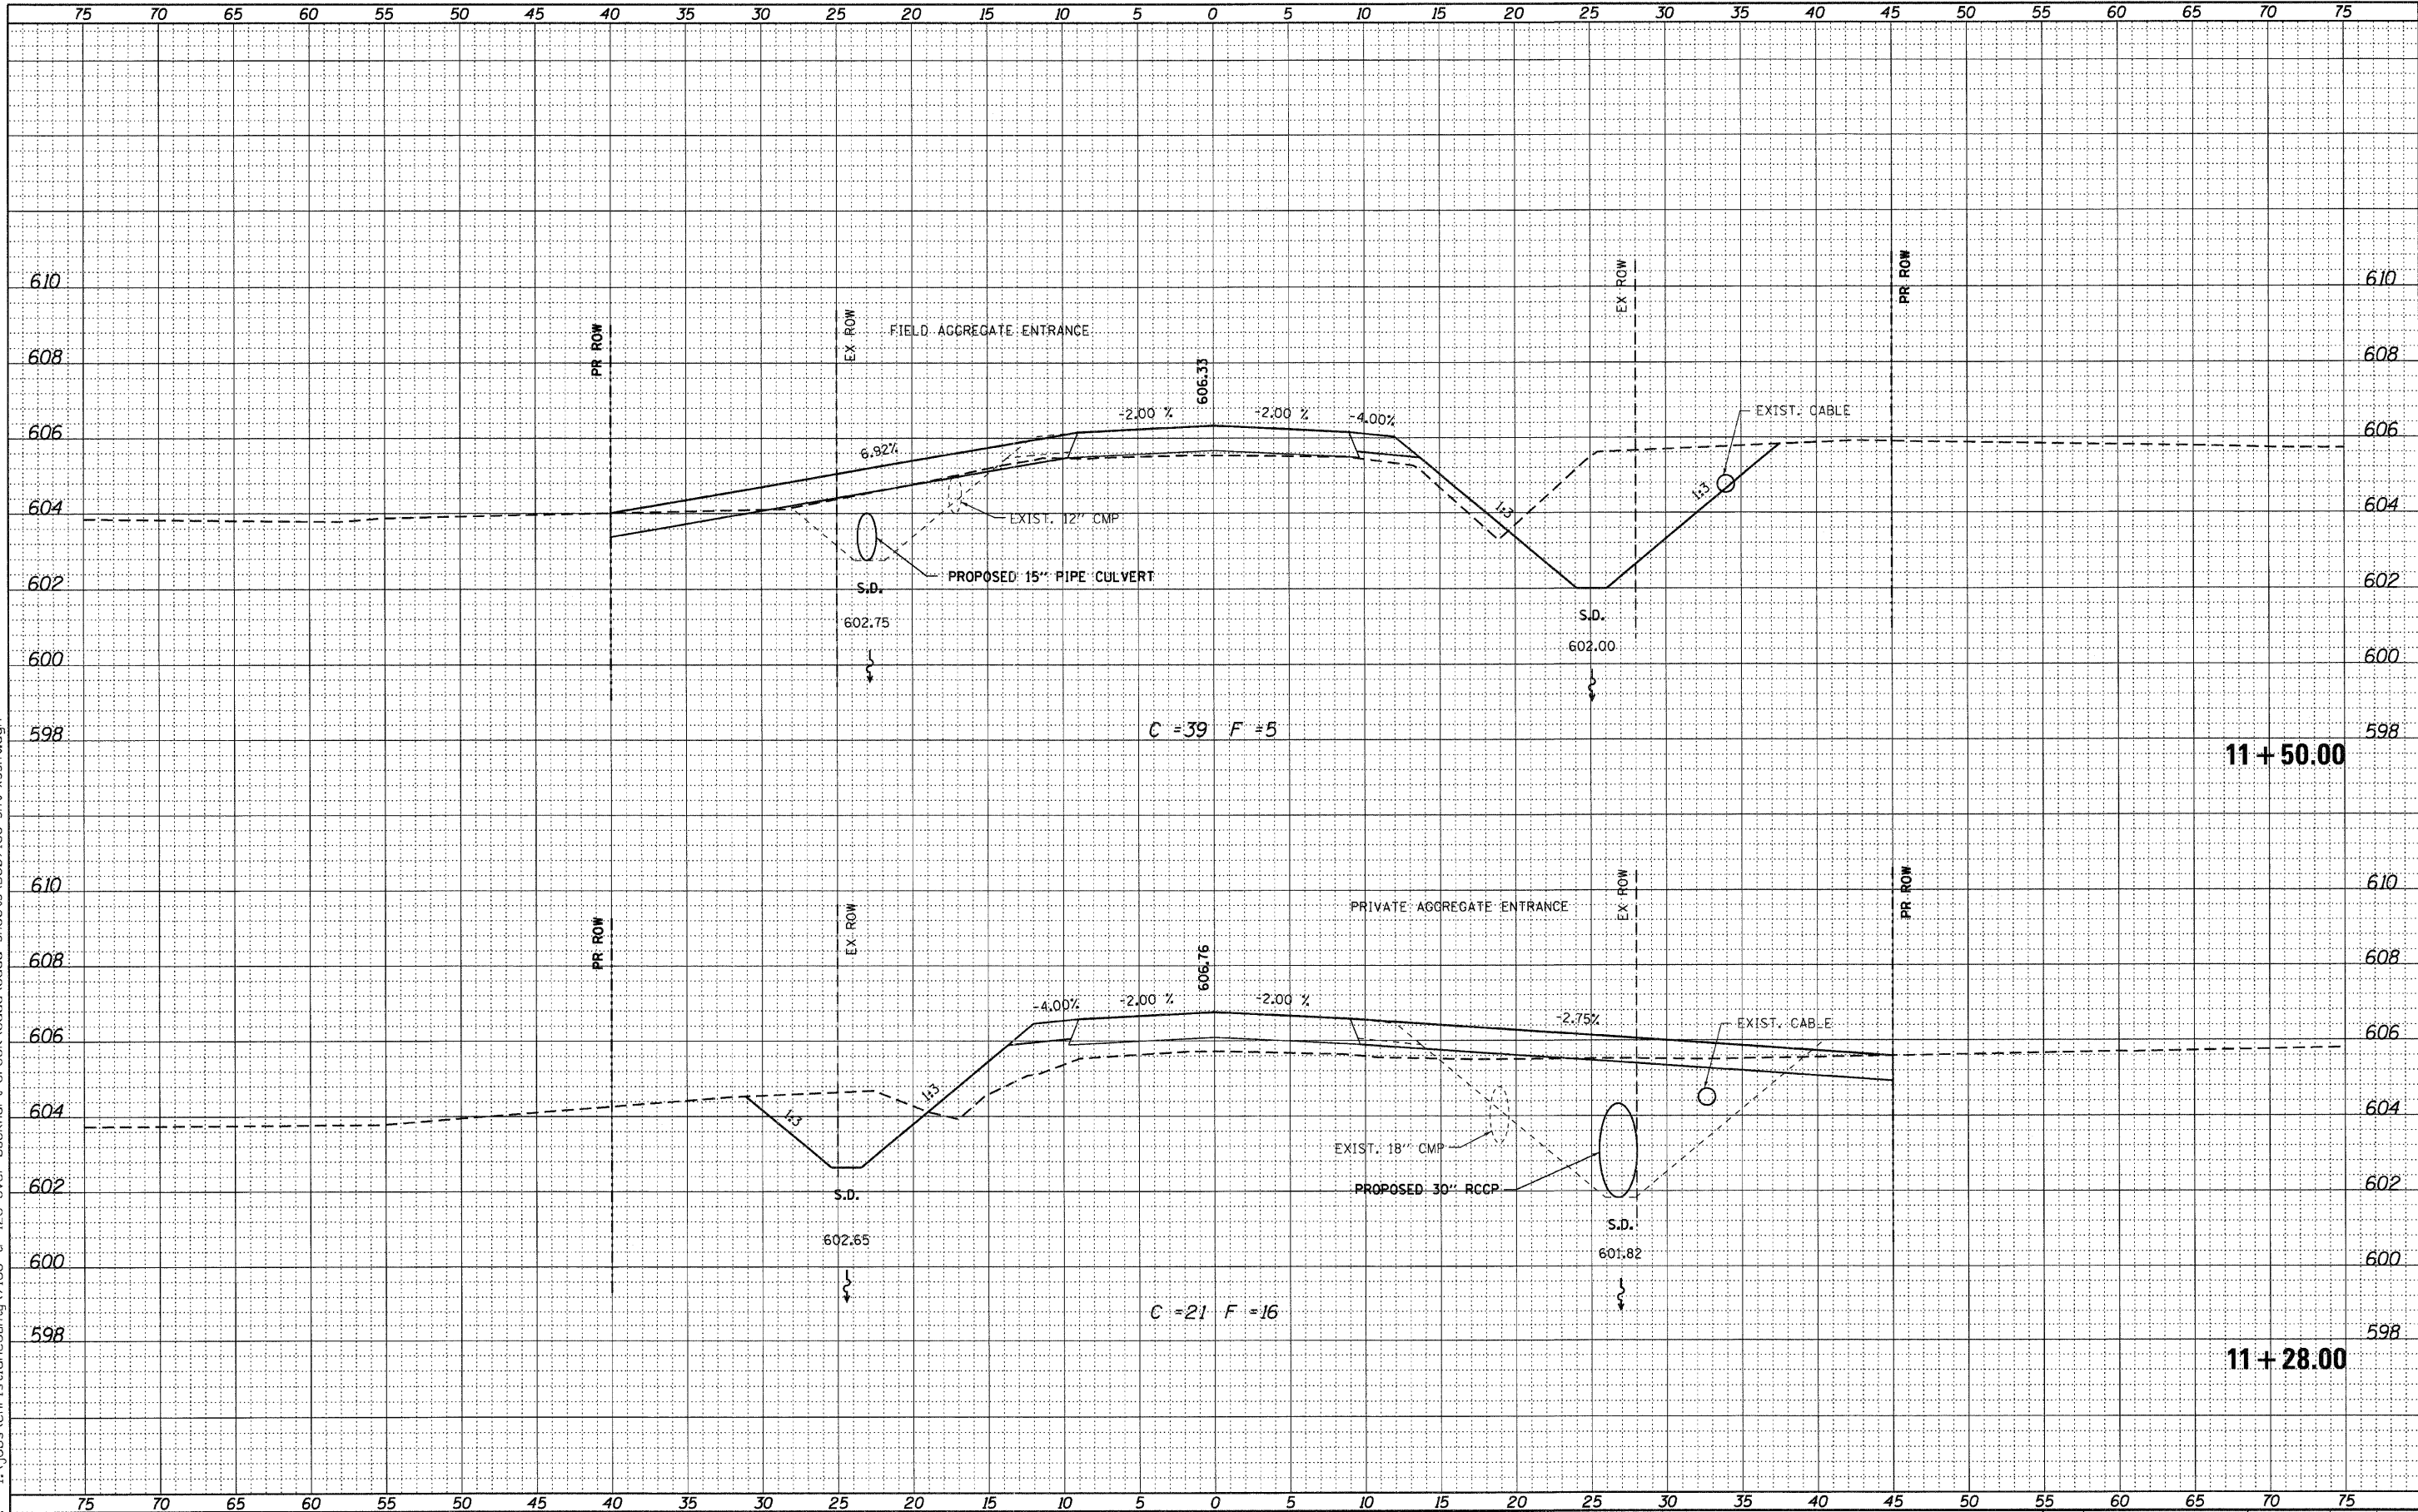

USER NAME = dhaberling	DESIGNED - T.JZ	REVISED
	DRAWN - DLH	REVISED
PLOT SCALE = 5.0000' / IN.	CHECKED - SDS	REVISED
PLOT DATE = 11/14/2011	DATE - 2/22/11	REVISED

WHKS & CO.
ENGINEERING
7018 KINGSMILL CT.,
SPRINGFIELD, IL
(217) 483-9457
DESIGN FIRM #184001036

STATE OF ILLINOIS
DEPARTMENT OF TRANSPORTATION

CROSS SECTIONS	
TR 216 OVER BUCKHART CREEK	
SCALE:	SHEET NO. OF SHEETS STA. 11+28.00 TO STA. 11+50.00

TR. RTE.	SECTION	COUNTY	TOTAL SHEETS	SHEET NO.
216	08-16112-00-BR	CHRISTIAN	26	22
CONTRACT NO. 93559				
ILLINOIS FED. AID PROJECT				