


FINAL	SURVEYED	BY	DATE
SURVEY			
NOTE BOOK	NO.	TEMPLATE	
AREAS	CHECKED		

ORIGINAL	SURVEYED	BY	DATE
SURVEY			
NOTE BOOK	NO.	TEMPLATE	
AREAS	CHECKED		

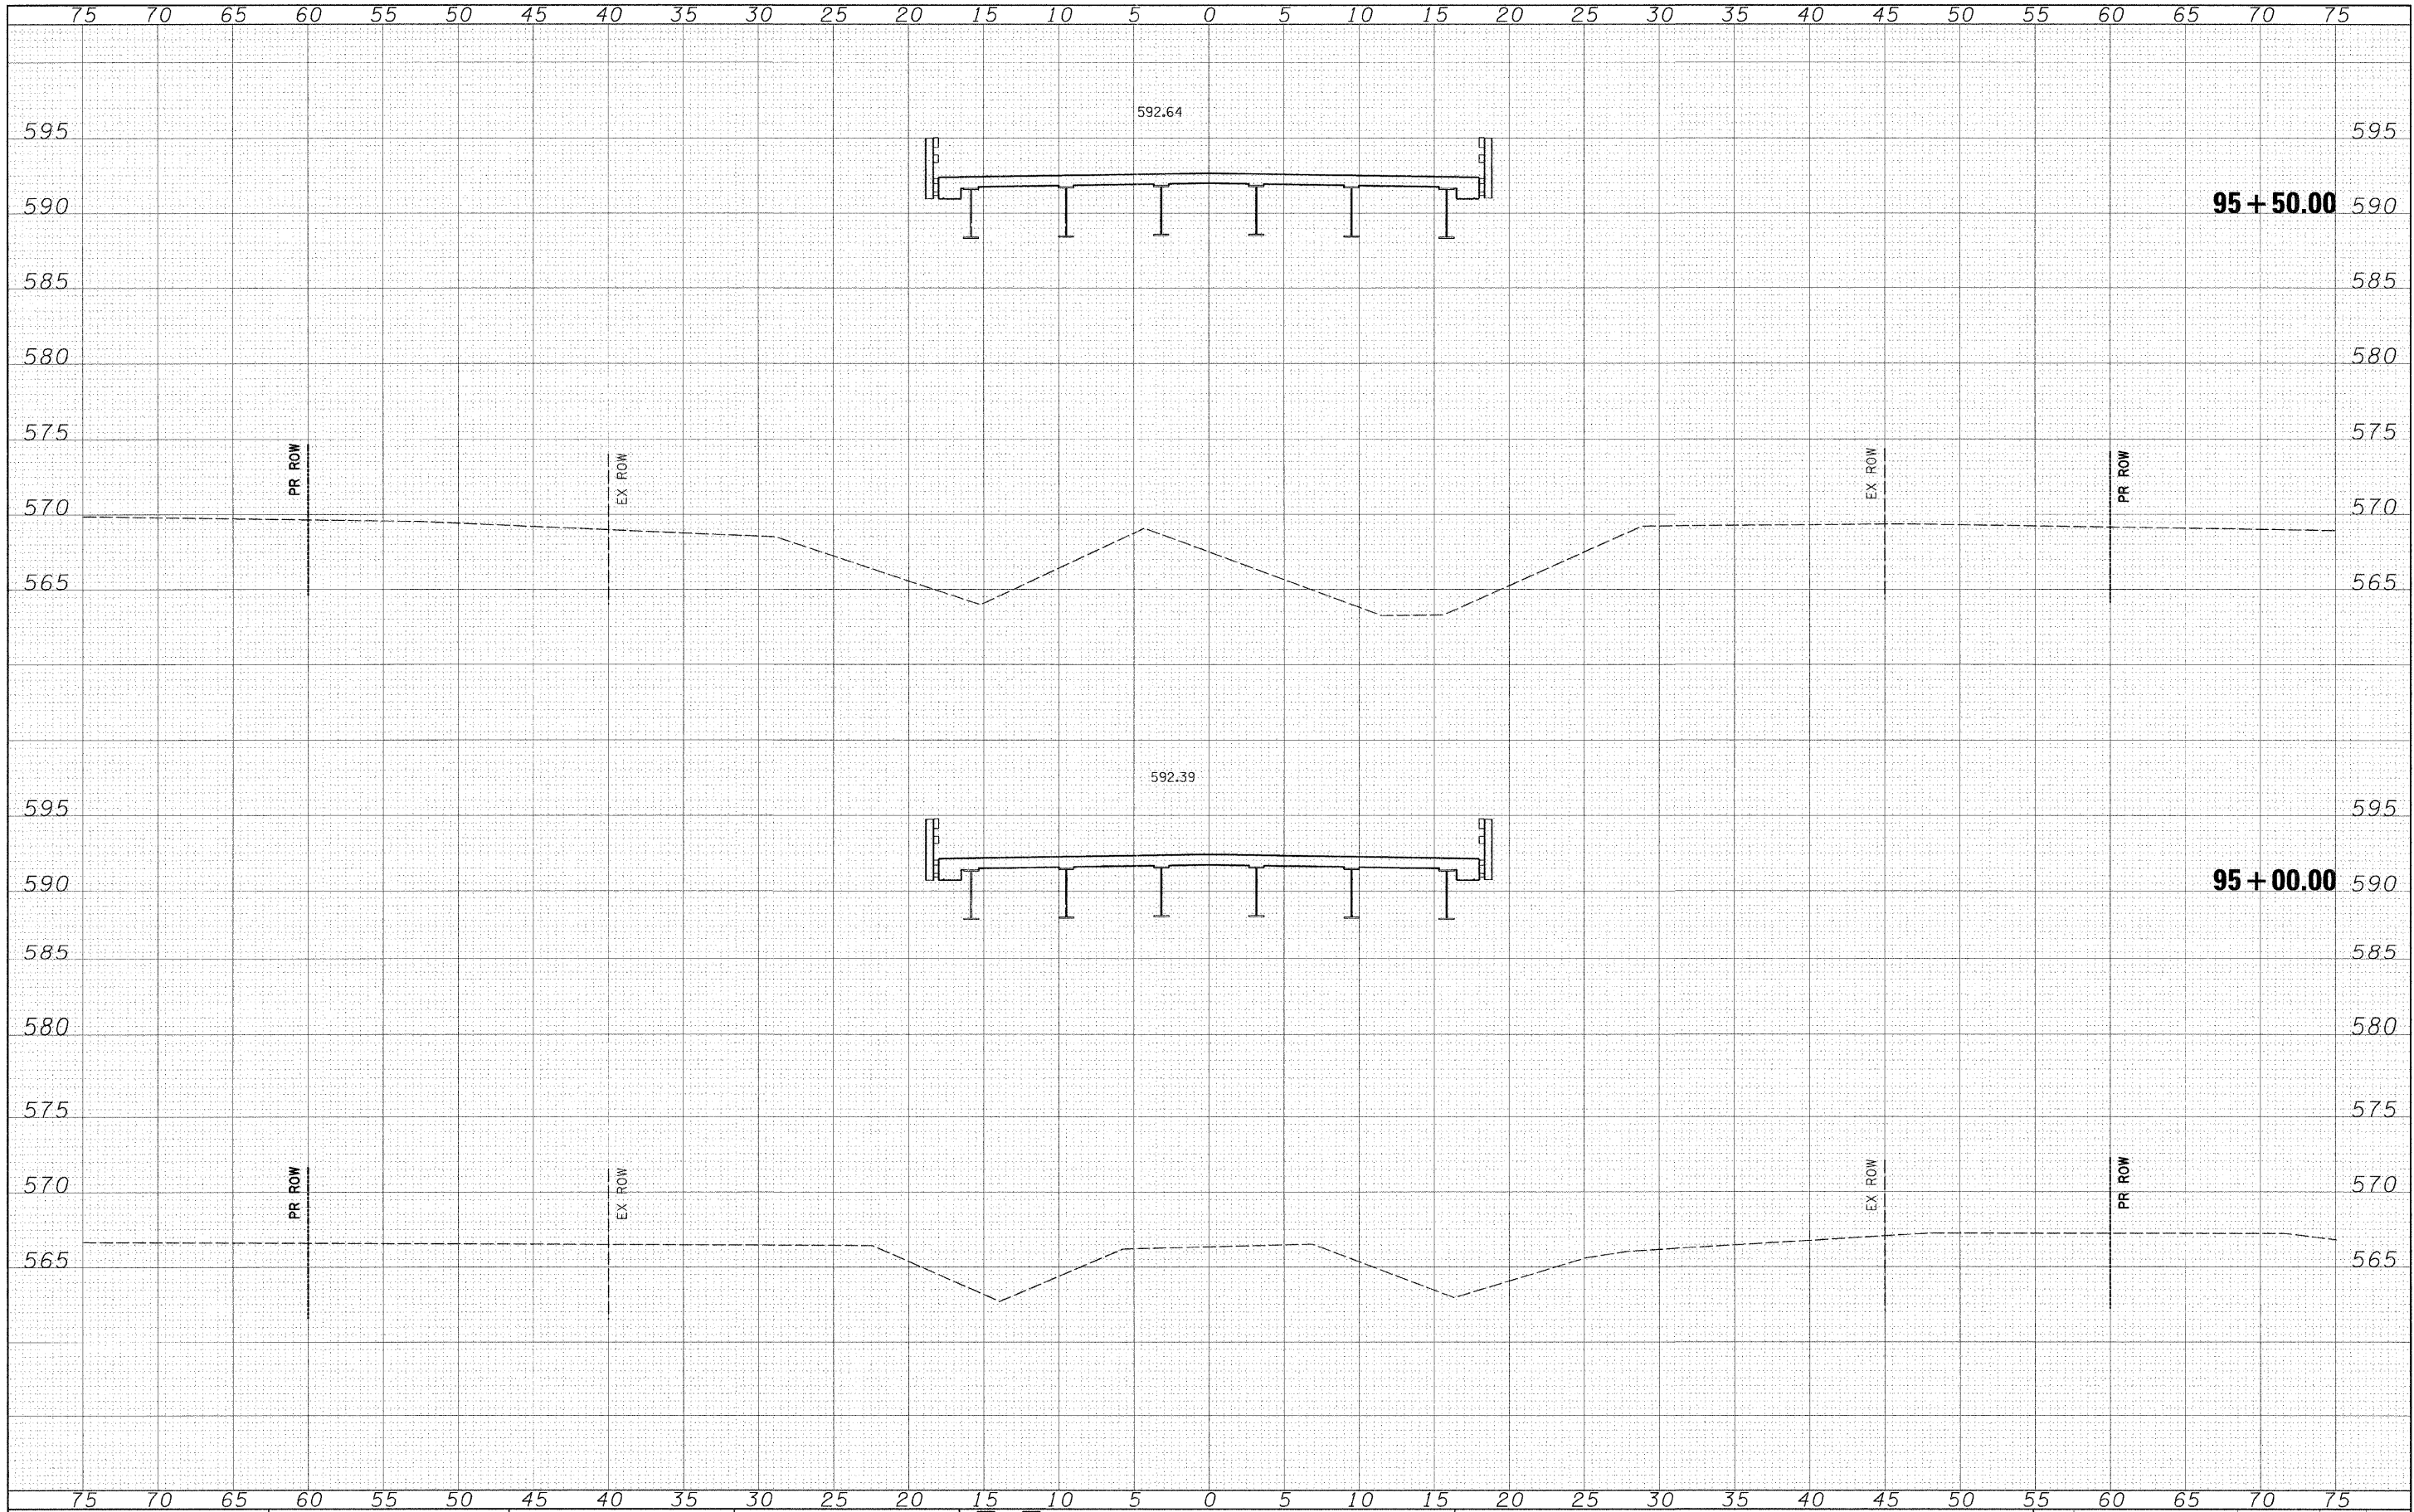

FILE NAME =  
#FILEL#

USER NAME = #USER#  
DESIGNED -  
DRAWN -  
CHECKED -  
DATE -

REVISIED -  
REVISIED -  
REVISIED -  
REVISIED -

DESIGNED -  
DRAWN -  
CHECKED -  
DATE -



**Allen Henderson & Associates, Inc.**  
Civil and Structural Engineers Springfield, IL  
62703 Phone: (217)544-8033 IL Design Firm  
No. 184-001907

**CROSS SECTIONS**  
SCALE: 1" = 5'  
SHEET NO. 3 OF 7 SHEETS  
STA. 95+00 TO STA. 95+50

F.A.S. RTE. 733	SECTION 06-00088-00-BR	COUNTY MACOUPIN	TOTAL SHEETS 35	SHEET NO. 31
FED. ROAD DIST. NO. ILLINOIS FED. AID PROJECT			CONTRACT NO. 93562	