



FINAL SURVEYED BY DATE
 SURVEYED BY DATE
 NOTE BOOK NO.
 TEMPLATE AREAS CHECKED

ORIGINAL SURVEYED BY DATE
 SURVEYED BY DATE
 NOTE BOOK NO.
 TEMPLATE AREAS CHECKED

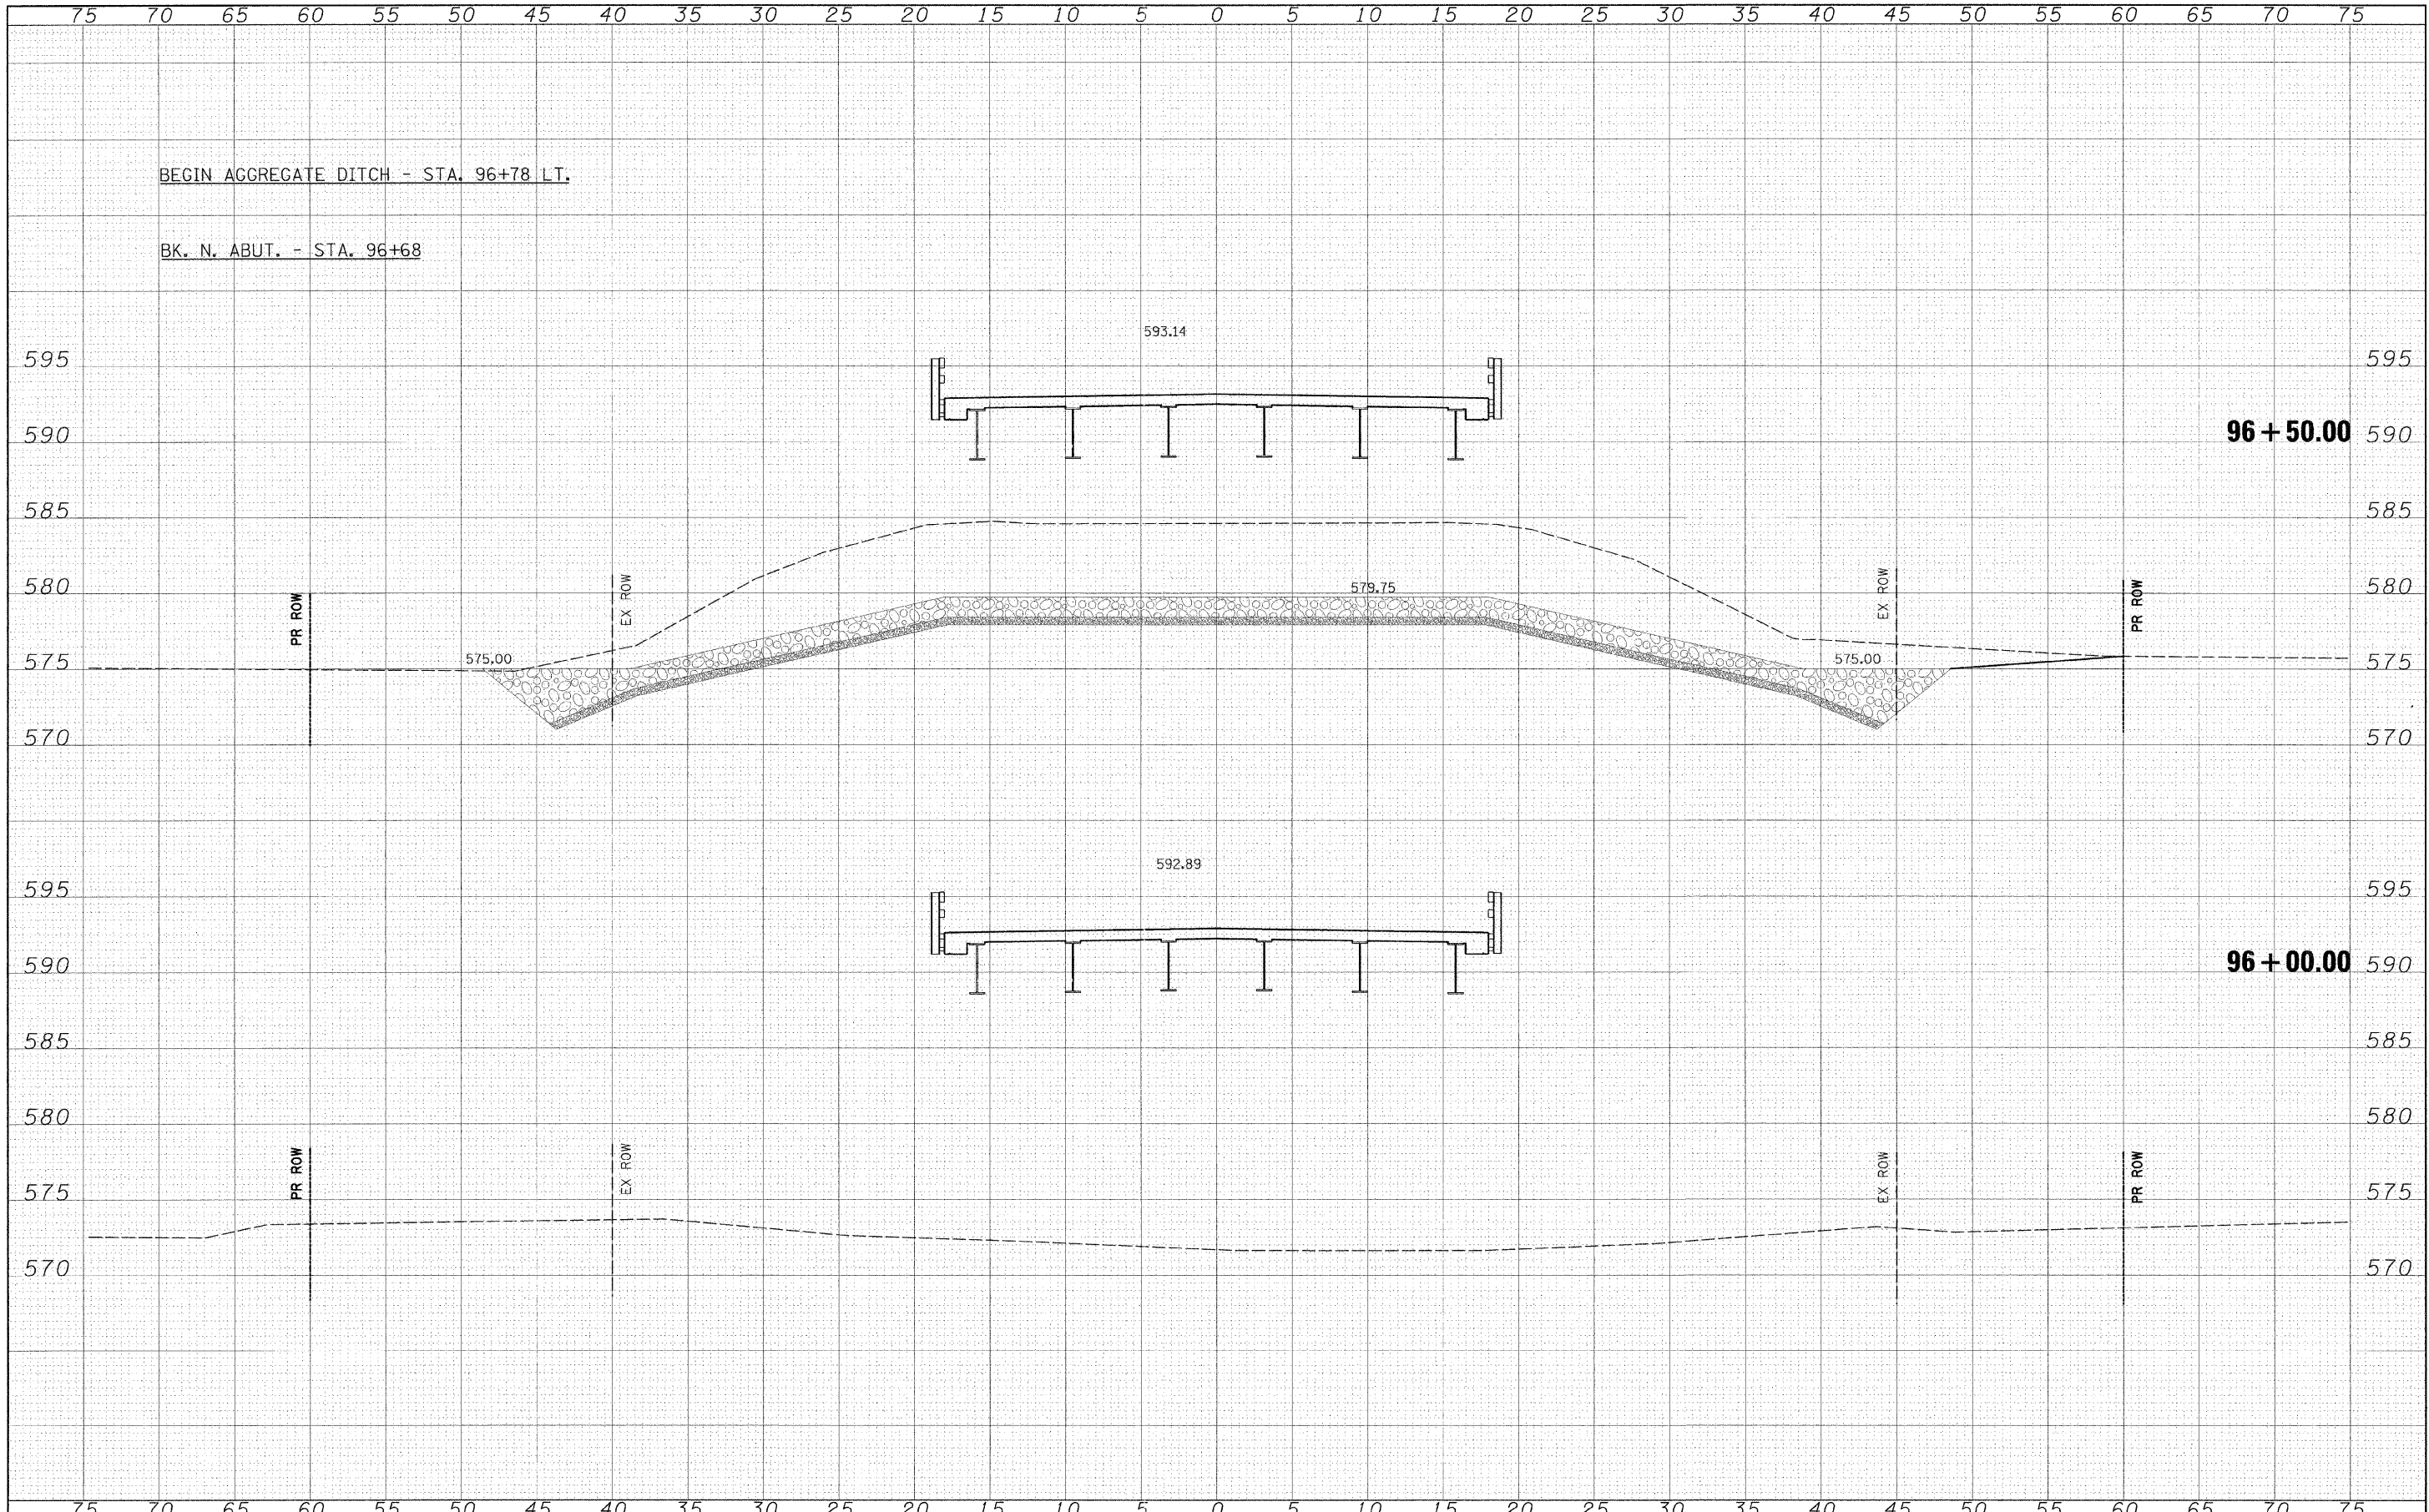

FILE NAME =	USER NAME = #USER#	DESIGNED -	REVISED -	 Allen Henderson & Associates, Inc. Civil and Structural Engineers Springfield, IL 62703 Phone: (217)544-8033 IL Design Firm No. 184-001907	CROSS SECTIONS		F.A.S. RTE.	SECTION	COUNTY	TOTAL SHEETS	SHEET NO.
#FILE#	DRAWN -	REVISED -	733				06-00088-00-BR	MACOUPIN	35	32	
PLOT SCALE = #SCALE#	CHECKED -	REVISED -			SCALE: 1" = 5'		SHEET NO. 4 OF 7 SHEETS	STA. 96+00 TO STA. 96+50	FED. ROAD DIST. NO. ILLINOIS FED. AID PROJECT		CONTRACT NO. 93562
PLOT DATE = #DATE#	DATE -	REVISED -									