



F.A.P. RTE.	SECTION	COUNTY	TOTAL SHEETS	SHEET NO.
95		JASPER	546	273A
STA.		TO STA.		
FED. ROAD DIST. NO.		ILLINOIS	FED. AID PROJECT	

• 15,61Y,RS-2,6BR-7

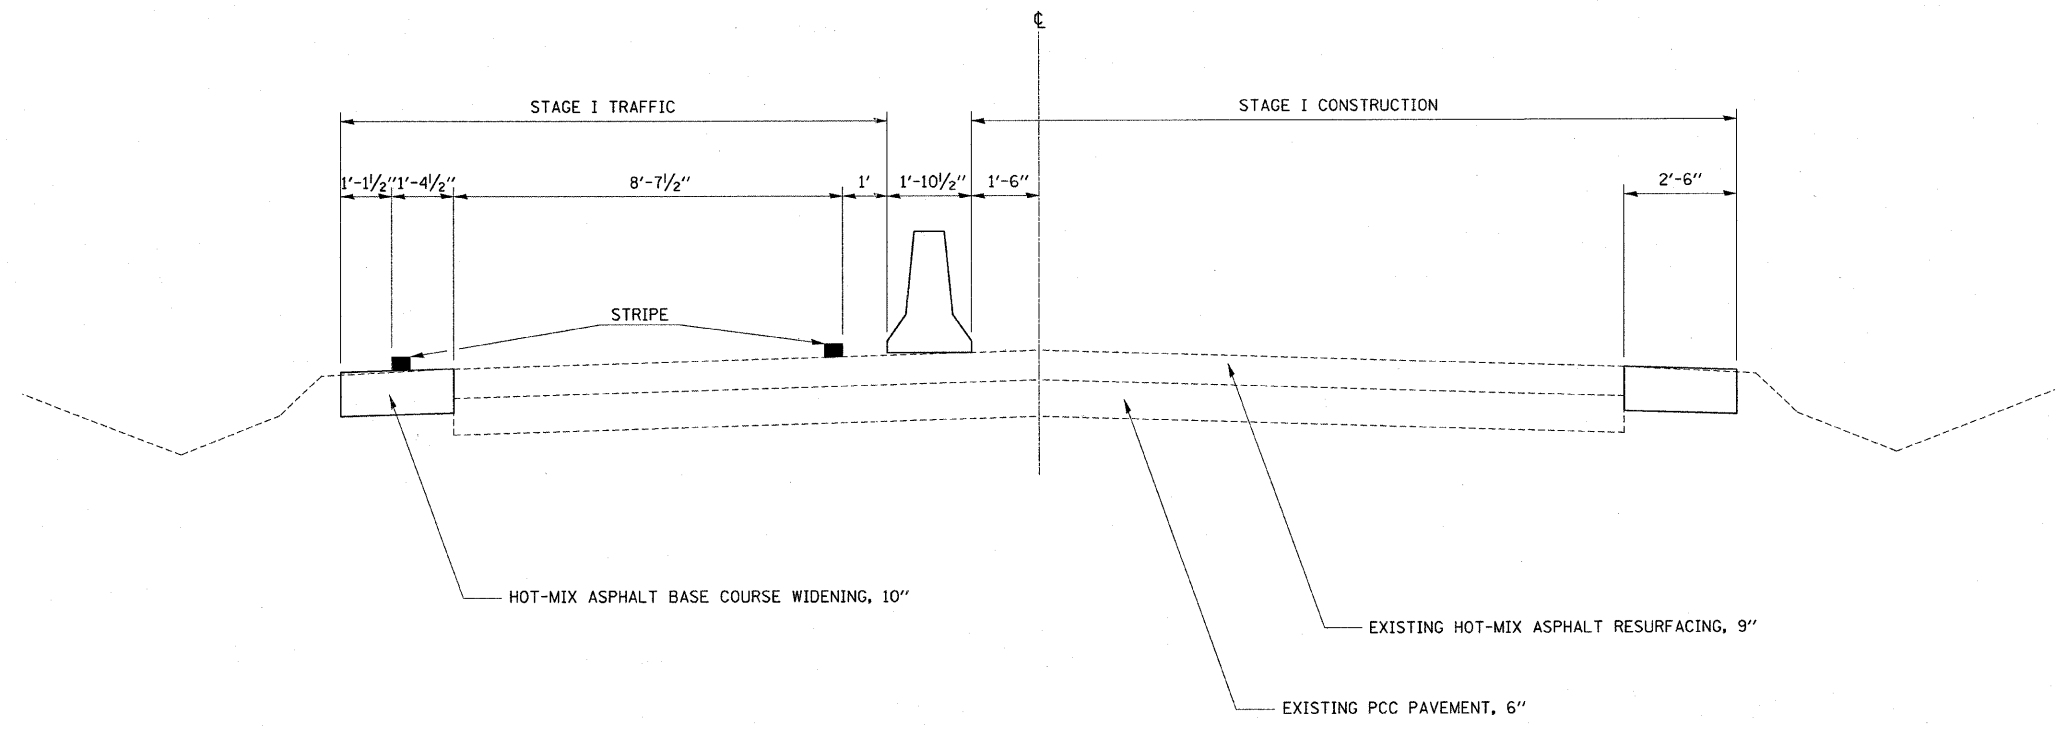

STAGE I - STRUCTURE NO. 040-8645

NOTE: NOT DRAWN TO SCALE

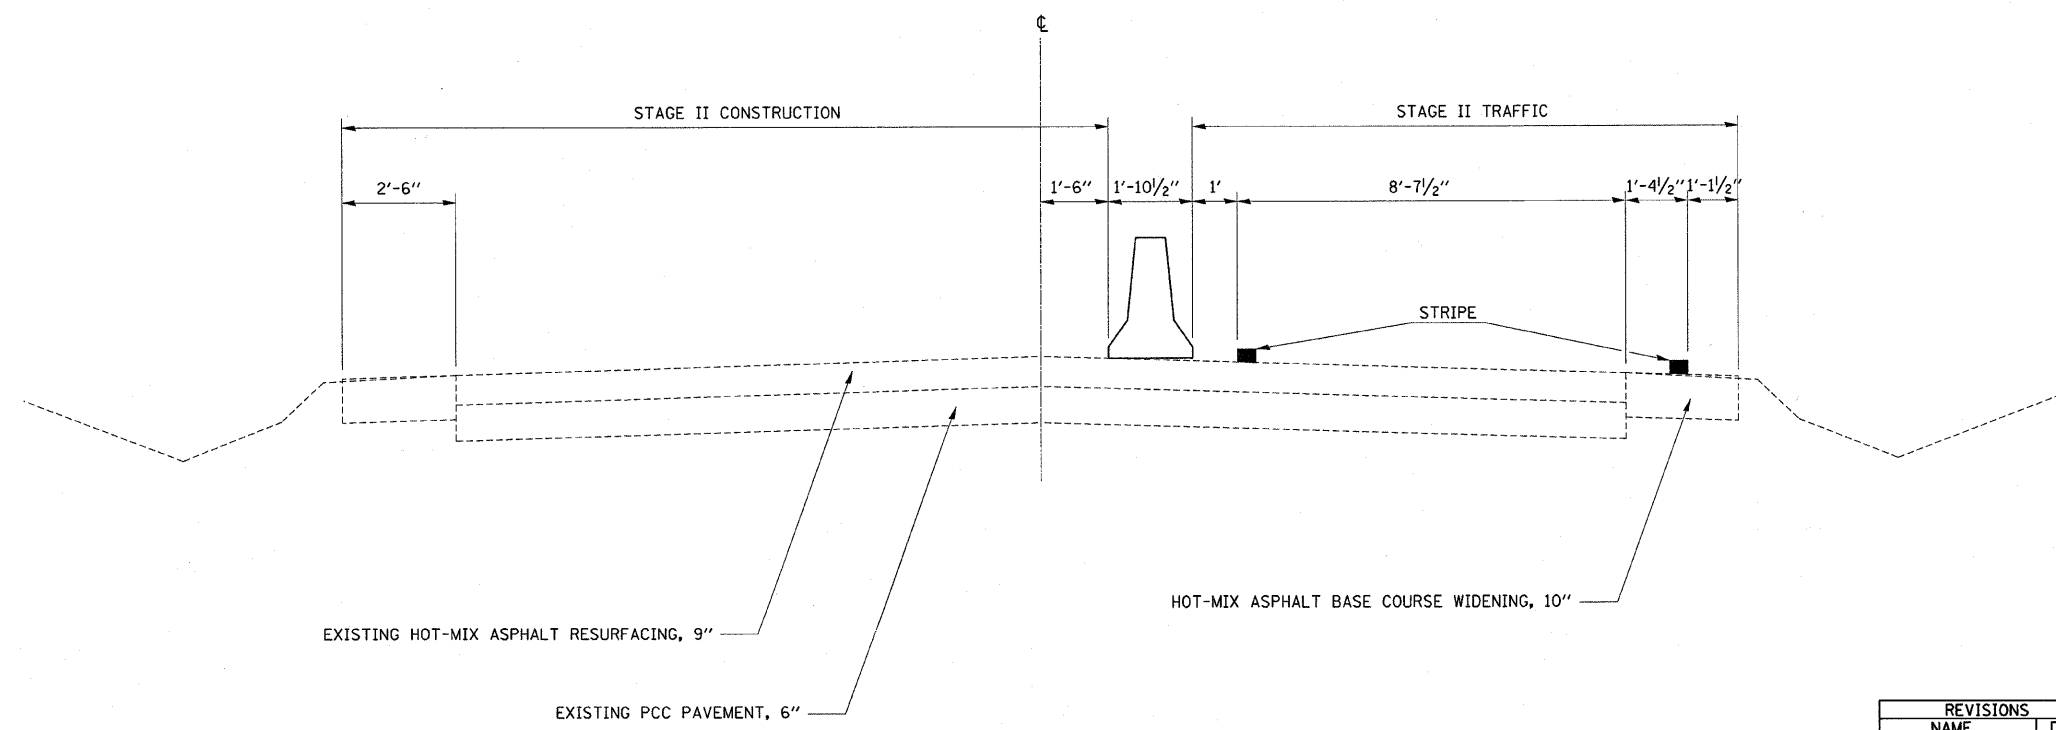

STAGE II - STRUCTURE NO. 040-8645

NOTE: NOT DRAWN TO SCALE

REVISIONS	
NAME	DATE

ILLINOIS DEPARTMENT OF TRANSPORTATION
STAGING TYPICAL CROSS SECTIONS
 (S. N. 040-8645)
 VERT. N/A
 SCALE: HORIZ. N/A
 DATE 02-07-12
 DRAWN BY RWS
 CHECKED BY

▲ SHEET ADDED 2/22/12

PLOT DATE = 2/16/2012
 FILE NAME = c:\pca\work\pca\040-8645\040-8645.dgn
 PLOT SCALE = 28.80000' / 1" = 28800
 USER NAME = shwartz