


F.A.P. RTE.	SECTION	COUNTY	TOTAL SHEETS	SHEET NO.
95		JASPER	546	273B
STA. 1268+00		TO STA. 1274+00		
FED. ROAD DIST. NO.	ILLINOIS	FED. AID PROJECT		

• (5,6)Y,RS-2,6BR-7

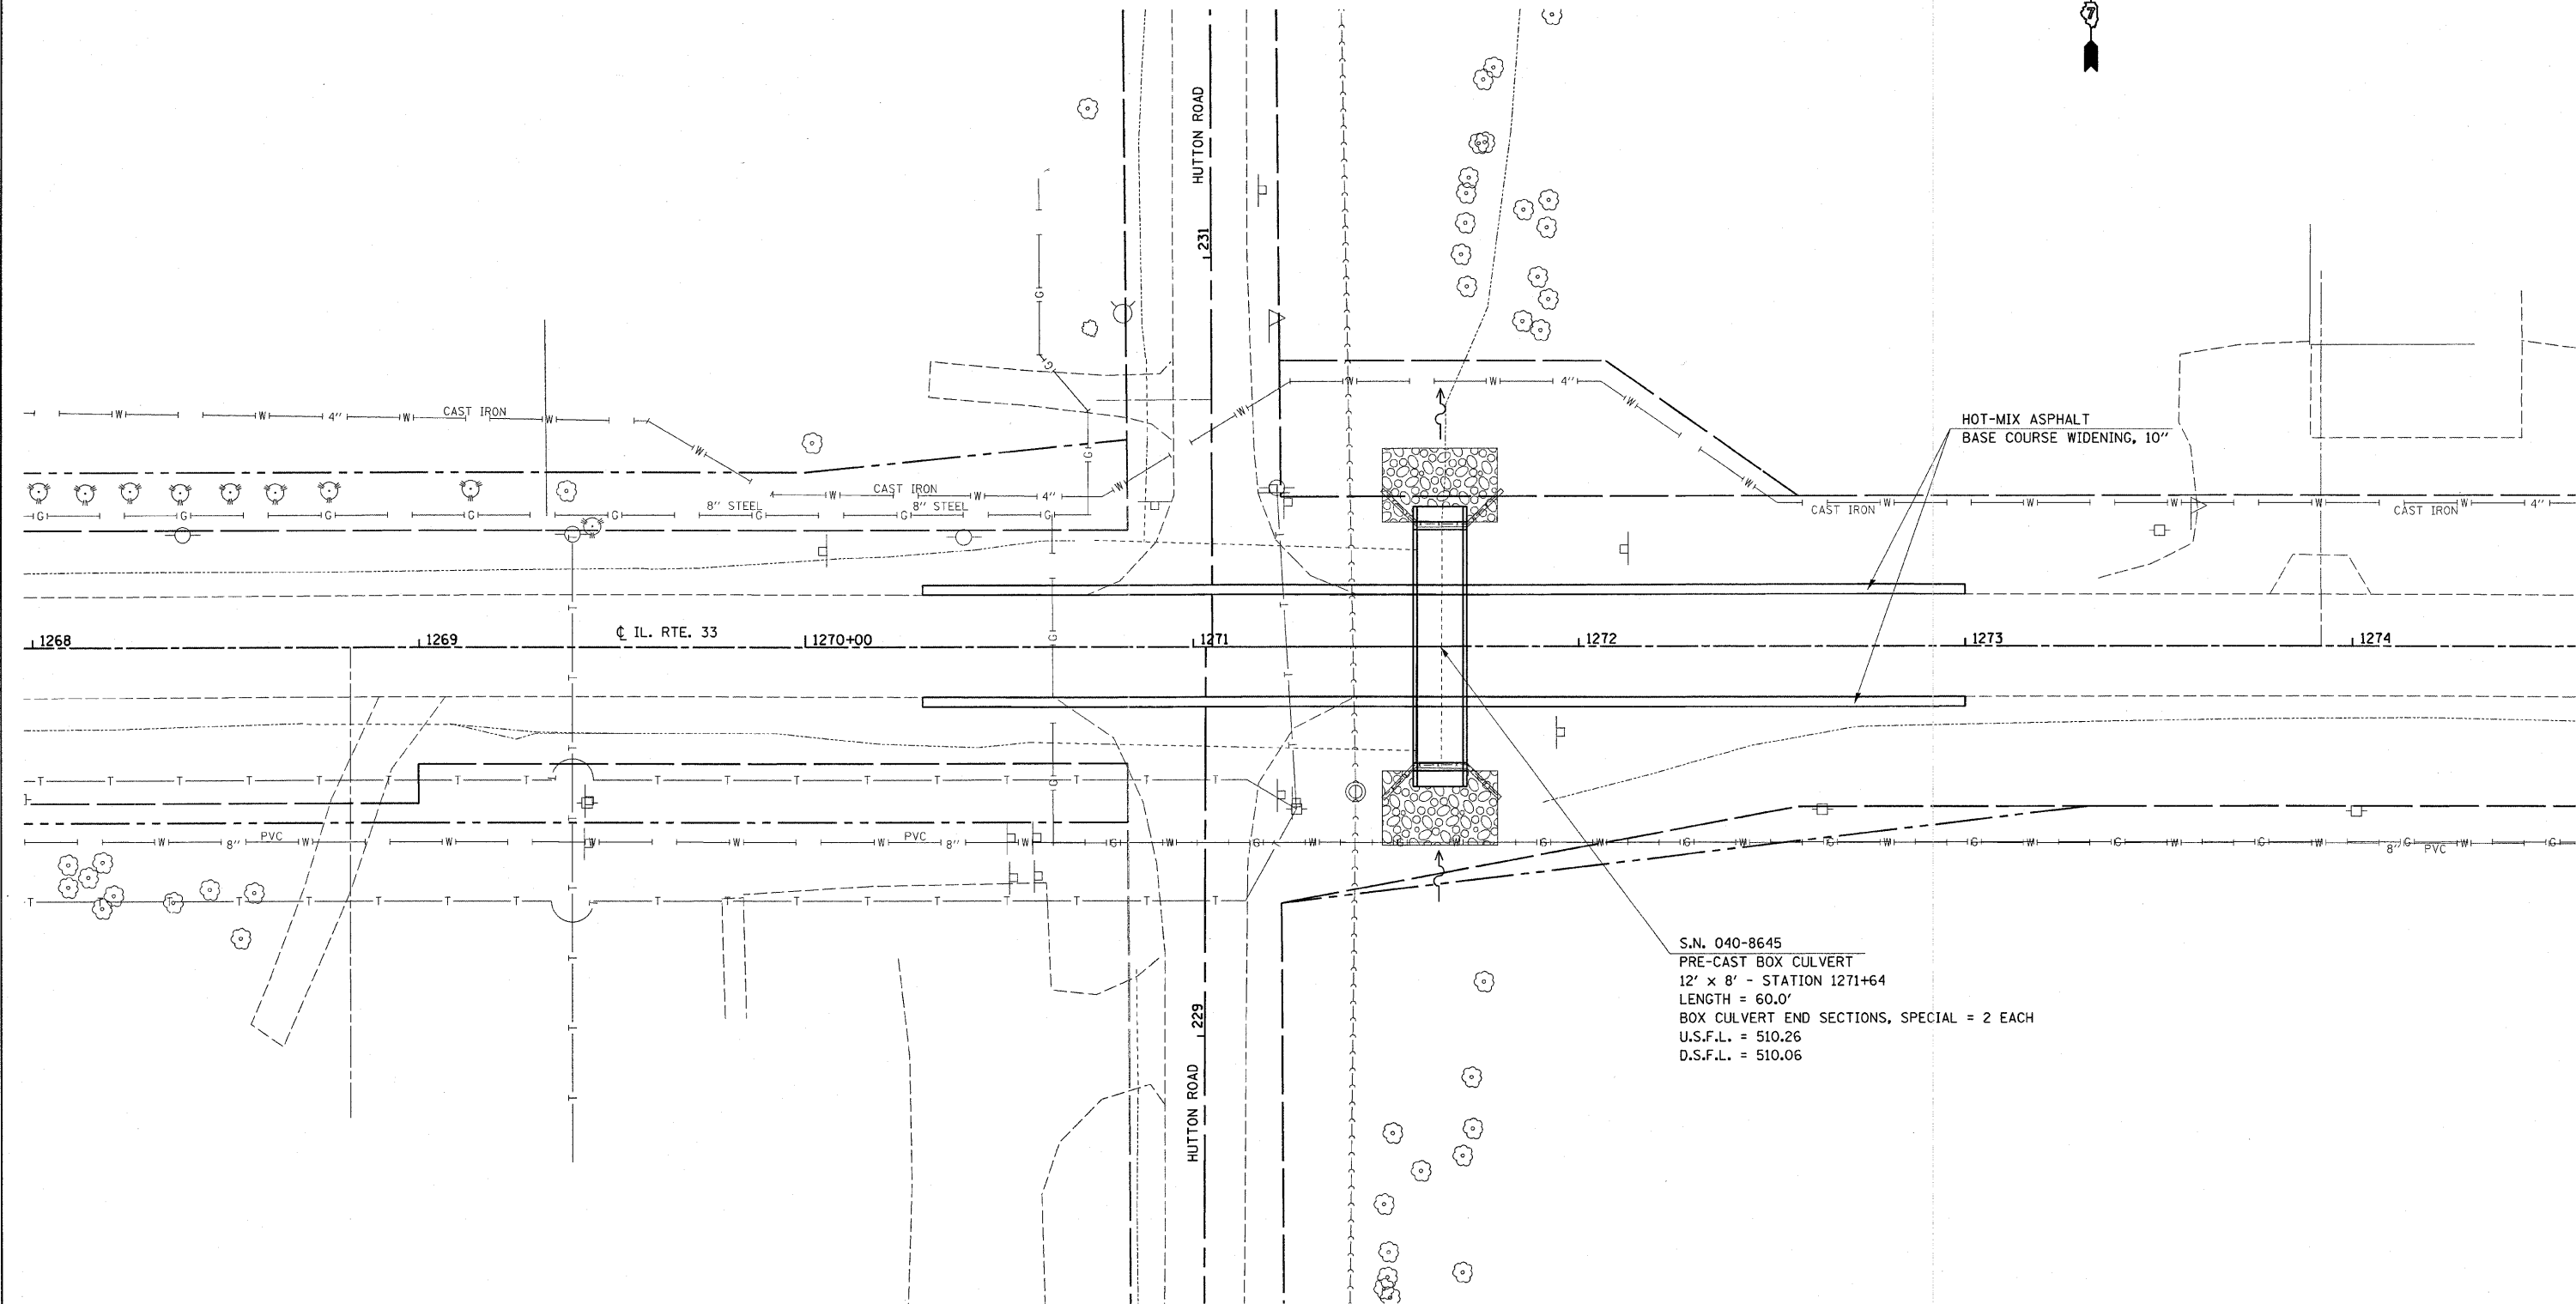

S.N. 040-8645  
 PRE-CAST BOX CULVERT  
 12' x 8' - STATION 1271+64  
 LENGTH = 60.0'  
 BOX CULVERT END SECTIONS, SPECIAL = 2 EACH  
 U.S.F.L. = 510.26  
 D.S.F.L. = 510.06

REVISIONS	
NAME	DATE

ILLINOIS DEPARTMENT OF TRANSPORTATION

PLAN  
 S.N. 040-8645

SCALE: VERT. 20  
 HORIZ. 20  
 DATE 02-07-12

DRAWN BY RWS  
 CHECKED BY

▲ SHEET ADDED 2/22/12

PLOT DATE = 2/16/2012  
 FILE NAME = c:\pwork\94437\pln\94437-11\plan.dgn  
 PLOT SCALE = 28.0000 / 1"  
 USER NAME = smertzy