


F.A.P. RTE.	SECTION	COUNTY	TOTAL SHEETS	SHEET NO.
95		JASPER	546	273C
STA. 1263+00		TO STA. 1269+00		
FED. ROAD DIST. NO.		ILLINOIS FED. AID PROJECT		
• (5,6)Y,RS-2,6BR-7				

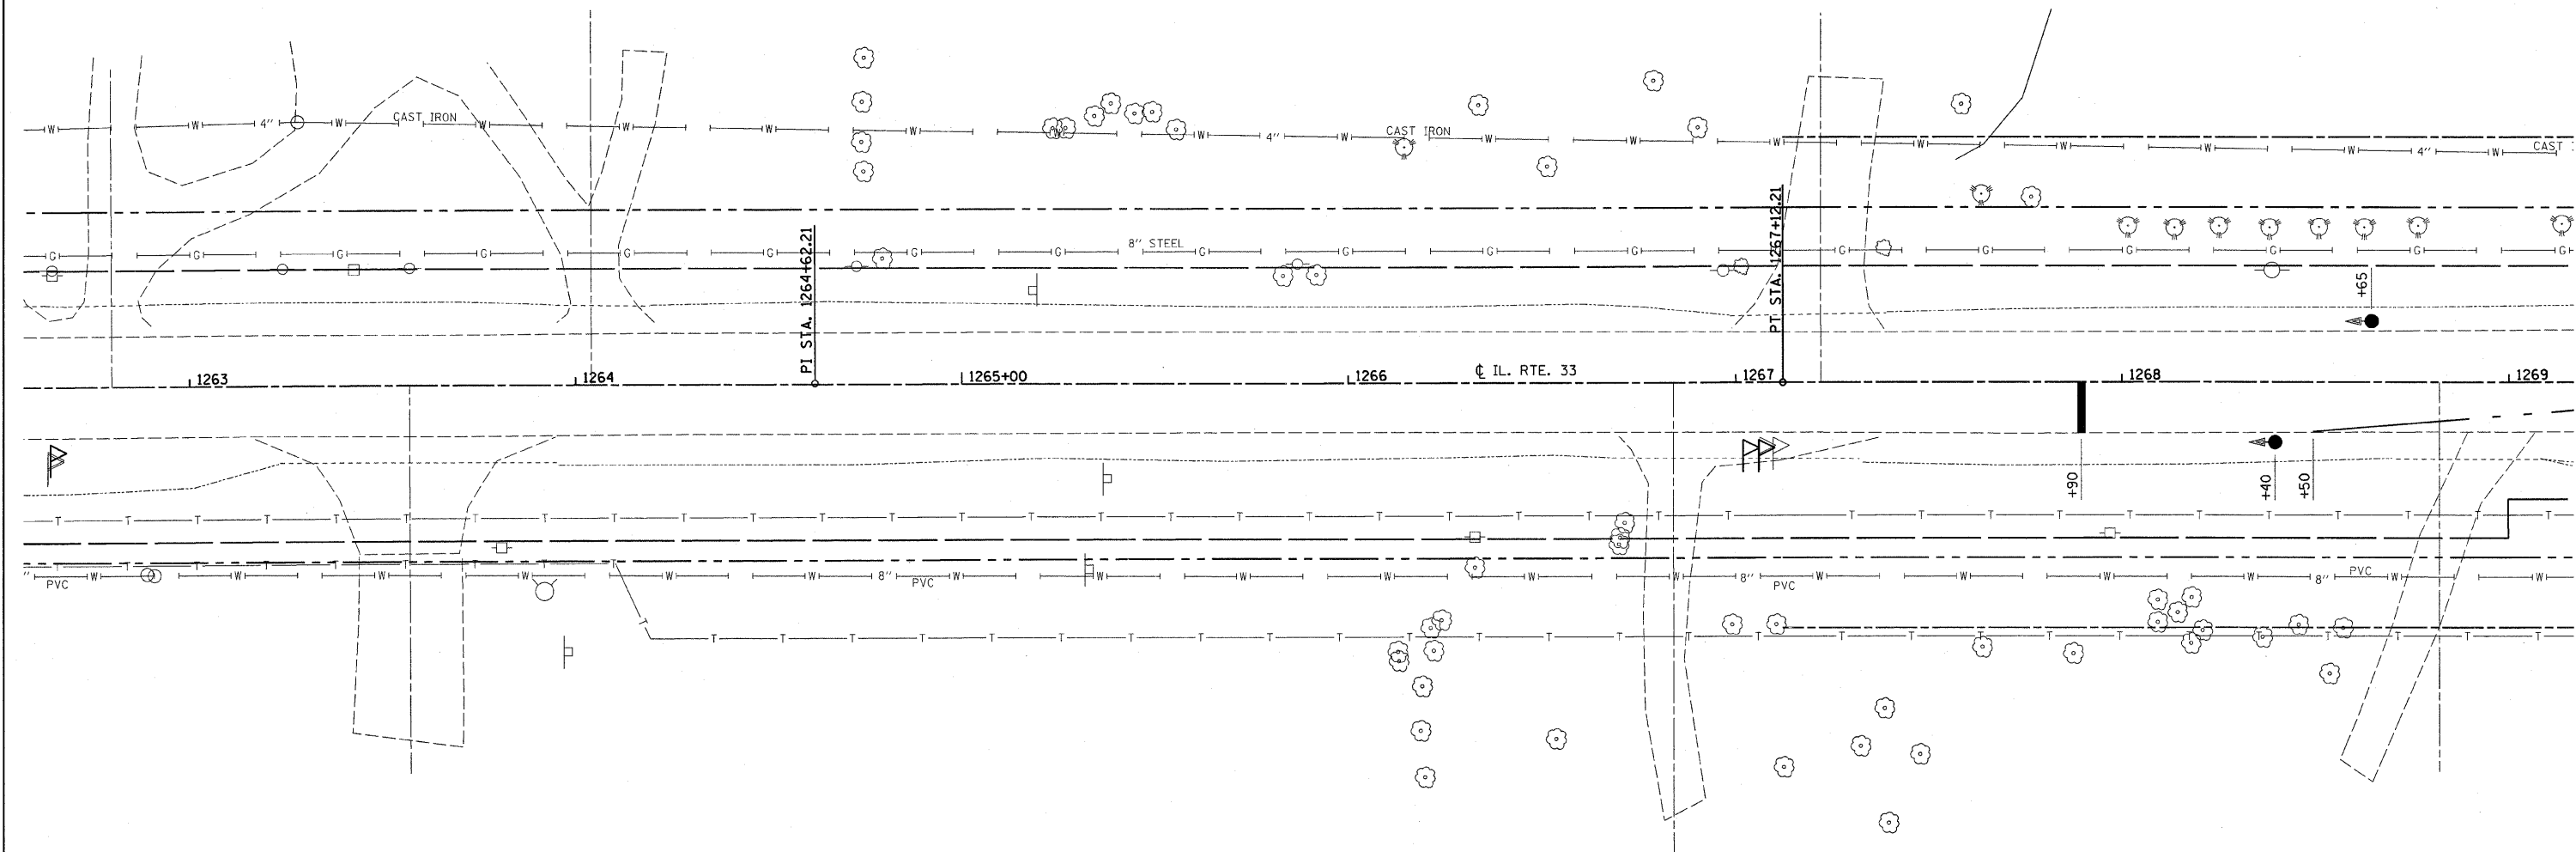

**LEGEND**

- TEMPORARY BRIDGE TRAFFIC SIGNALS
- IMPACT ATTENUATORS, TEMPORARY (NON-REDIRECTIVE) TEST LEVEL 2
- TEMPORARY CONCRETE BARRIER
- STOP BAR

REVISIONS	
NAME	DATE

ILLINOIS DEPARTMENT OF TRANSPORTATION

**STAGE I**  
S.N. 040-8645

SCALE: VERT. HORIZ. 20  
DATE 02-07-12

DRAWN BY RWS  
CHECKED BY

1 SHEET ADDED 2/22/12

PLOT DATE = 2/16/2012  
 FILE NAME = c:\pwworkspace\autodesk\acad2012\p94437\11\11-12.dwg  
 PLOT SCALE = 20.0000 / 1" = 100'-0"  
 USER NAME = swhartz