


F.A.P. RTE.	SECTION	COUNTY	TOTAL SHEETS	SHEET NO.
95		JASPER	546	273F
STA. 1263+00		TO STA. 1269+00		
FED. ROAD DIST. NO.		ILLINOIS FED. AID PROJECT		
• (5,6)Y,RS-2,6BR-7				

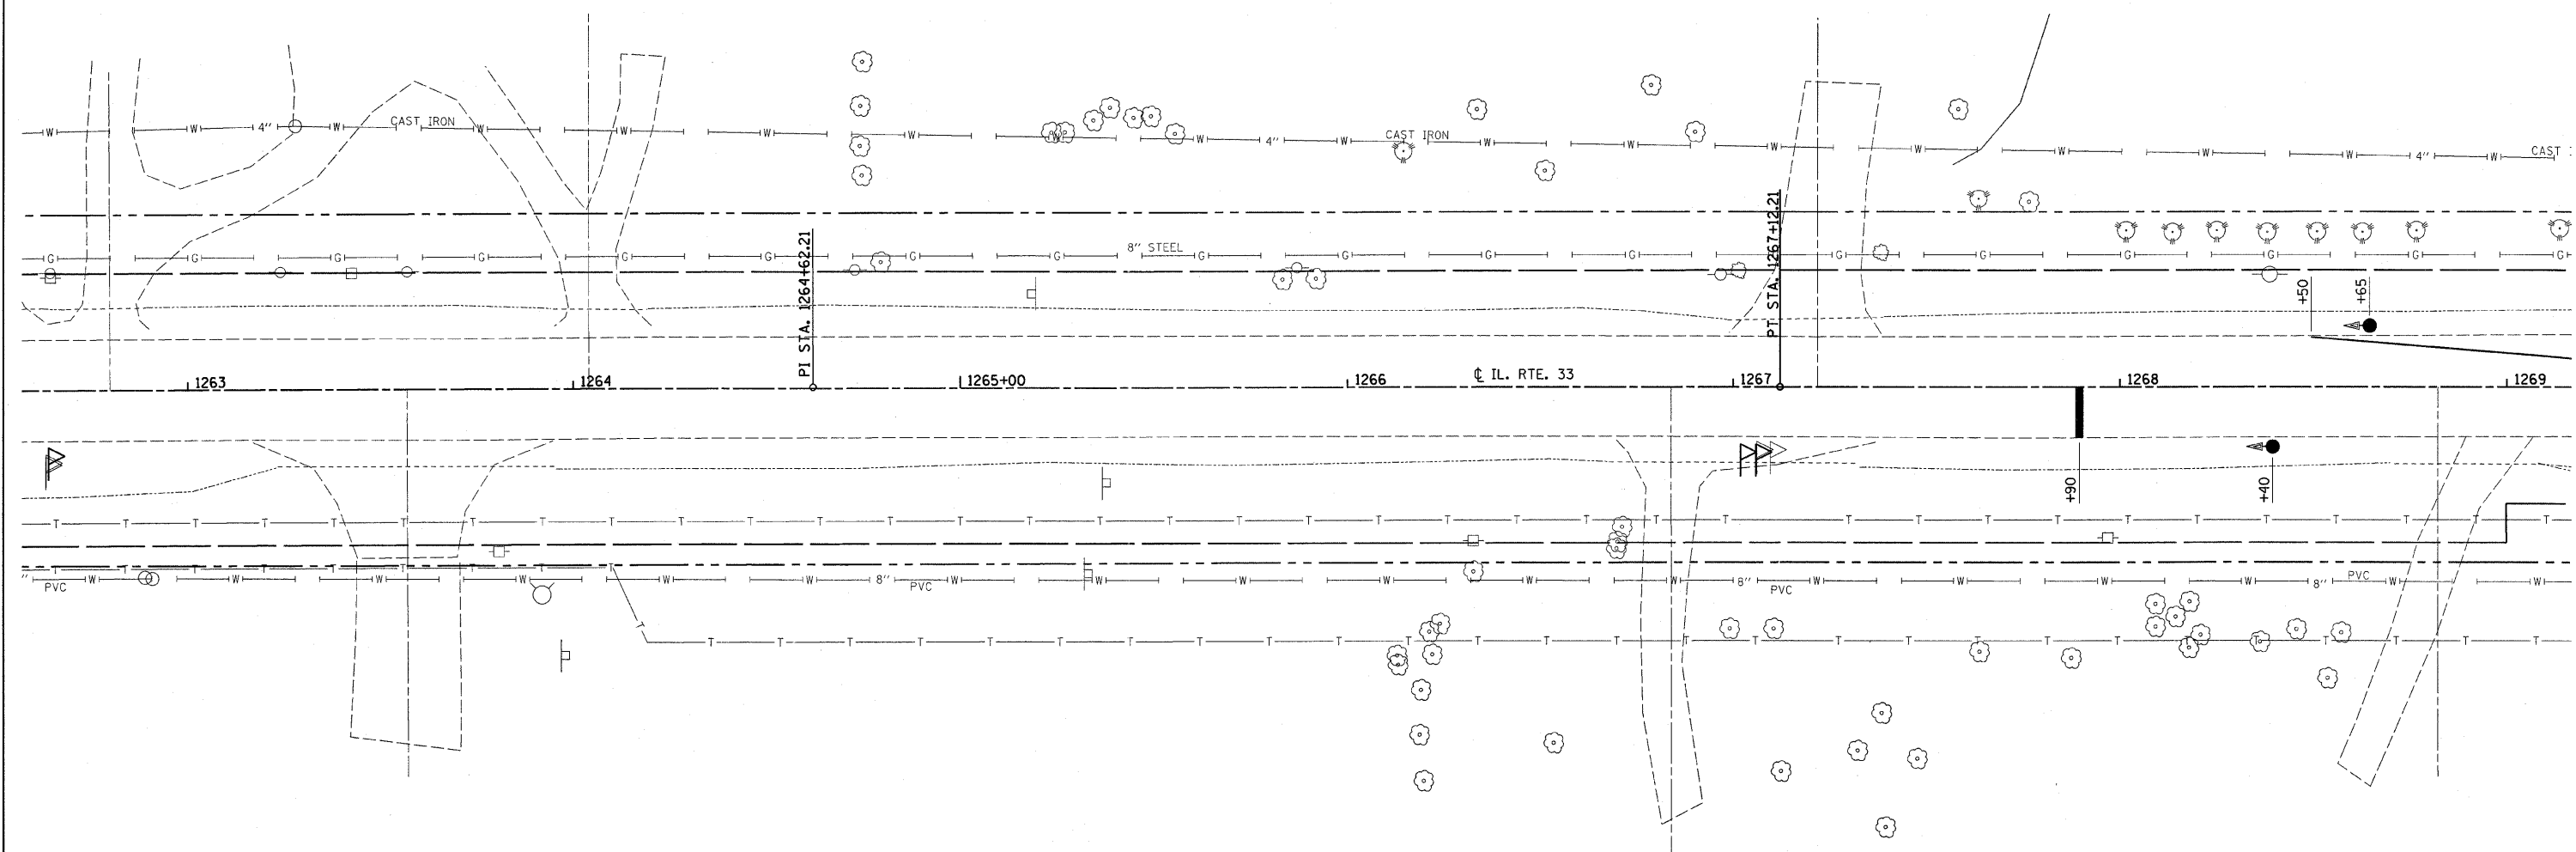

LEGEND

- TEMPORARY BRIDGE TRAFFIC SIGNALS
- IMPACT ATTENUATORS, TEMPORARY (NON-REDIRECTIVE) TEST LEVEL 2
- TEMPORARY CONCRETE BARRIER
- STOP BAR

REVISIONS	
NAME	DATE

ILLINOIS DEPARTMENT OF TRANSPORTATION

STAGE II

S. N. 040-8645

SCALE: VERT. DRAWN BY RWS
 HORIZ. 20 CHECKED BY
 DATE 02-07-12

PLOT DATE = 2/16/2012
 FILE NAME = c:\pwork\94437\stage2\stage2.dgn
 PLOT SCALE = 20.0000 / in.
 USER NAME = mshort

SHEET ADDED 2/22/12