

F.A.P. RTE.	SECTION	COUNTY	TOTAL SHEETS	SHEET NO.
95		JASPER	546	273G
STA. 1268+00		TO STA. 1274+00		
FED. ROAD DIST. NO.		ILLINOIS	FED. AID PROJECT	
• (5,6)Y,RS-2,6BR-7				



**RELOCATE TEMPORARY CONCRETE BARRIER**

1270+09 TO 1273+21 312.5 FOOT  
TOTAL = 312.5 FOOT

**TRAFFIC CONTROL AND PROTECTION,  
STANDARD 701321 (SPECIAL)**

SN 040-8645 0.5 EACH  
TOTAL = 0.5 EACH



**IMPACT ATTENUATORS, RELOCATE  
(NON-REDIRECTIVE), TEST LEVEL 2**

1270+09 1.0 EACH  
1273+21 1.0 EACH  
TOTAL = 2.0 EACH

**CLASS D PATCHES, TYPE IV, 14 INCH**

1271+40 TO 1271+90 72.2 SQ YD  
TOTAL = 72.2 SQ YD

THE SOUTH LEG OF HUTTON ROAD SHALL BE CLOSED DURING STAGE I CONSTRUCTION USING TRAFFIC CONTROL AND PROTECTION, STANDARD BLR 21.

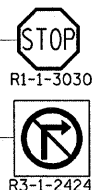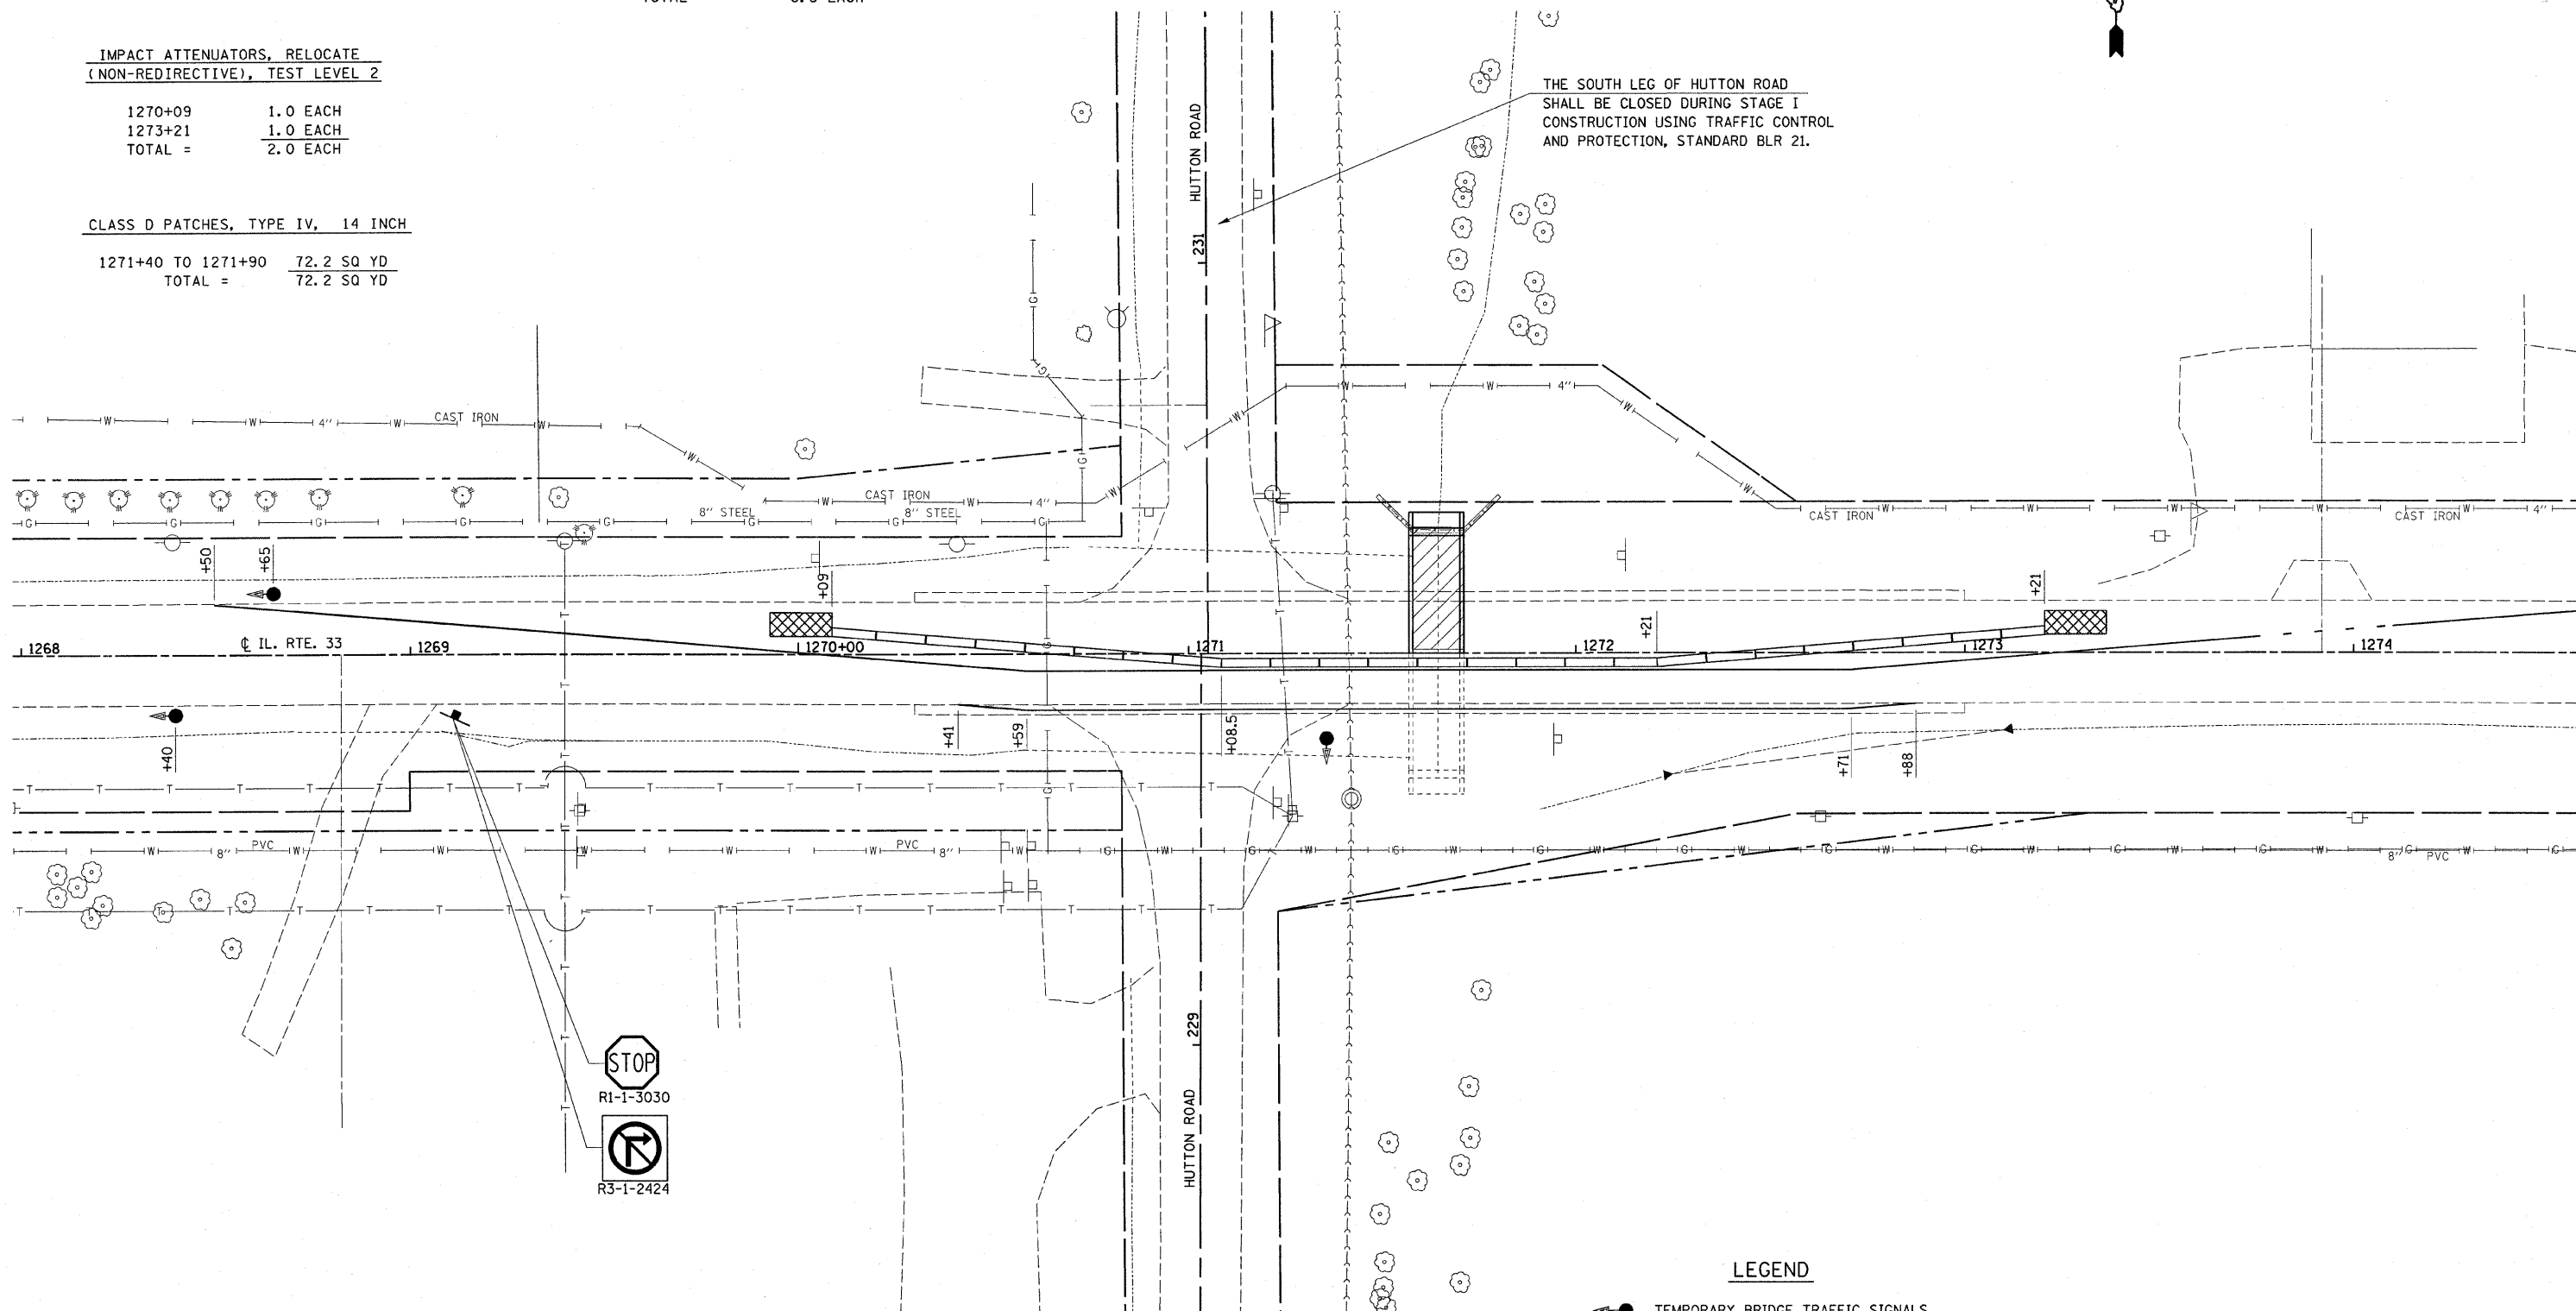

**LEGEND**

- TEMPORARY BRIDGE TRAFFIC SIGNALS
- IMPACT ATTENUATORS, TEMPORARY (NON-REDIRECTIVE) TEST LEVEL 2
- TEMPORARY CONCRETE BARRIER
- STOP BAR
- REMOVAL OF EXISTING STRUCTURE NO. 22

REVISIONS	
NAME	DATE

ILLINOIS DEPARTMENT OF TRANSPORTATION  
**STAGE II**  
**S. N. 040-8645**  
SCALE: VERT. \_\_\_\_\_  
          HORIZ. 20  
DATE 02-07-12  
DRAWN BY RWS  
CHECKED BY \_\_\_\_\_

⚠ SHEET ADDED 2/22/12

PLOT DATE = 2/16/2012  
 FILE NAME = I:\projects\1268-1274\1268-1274.dwg  
 USER NAME = shertz