


F.A.P. RTE.	SECTION	COUNTY	TOTAL SHEETS	SHEET NO.
95		JASPER	546	273H
STA. 1274+00		TO STA. 1280+00		
FED. ROAD DIST. NO.		ILLINOIS FED. AID PROJECT		
■ (5,6)Y.RS-2,6BR-7				

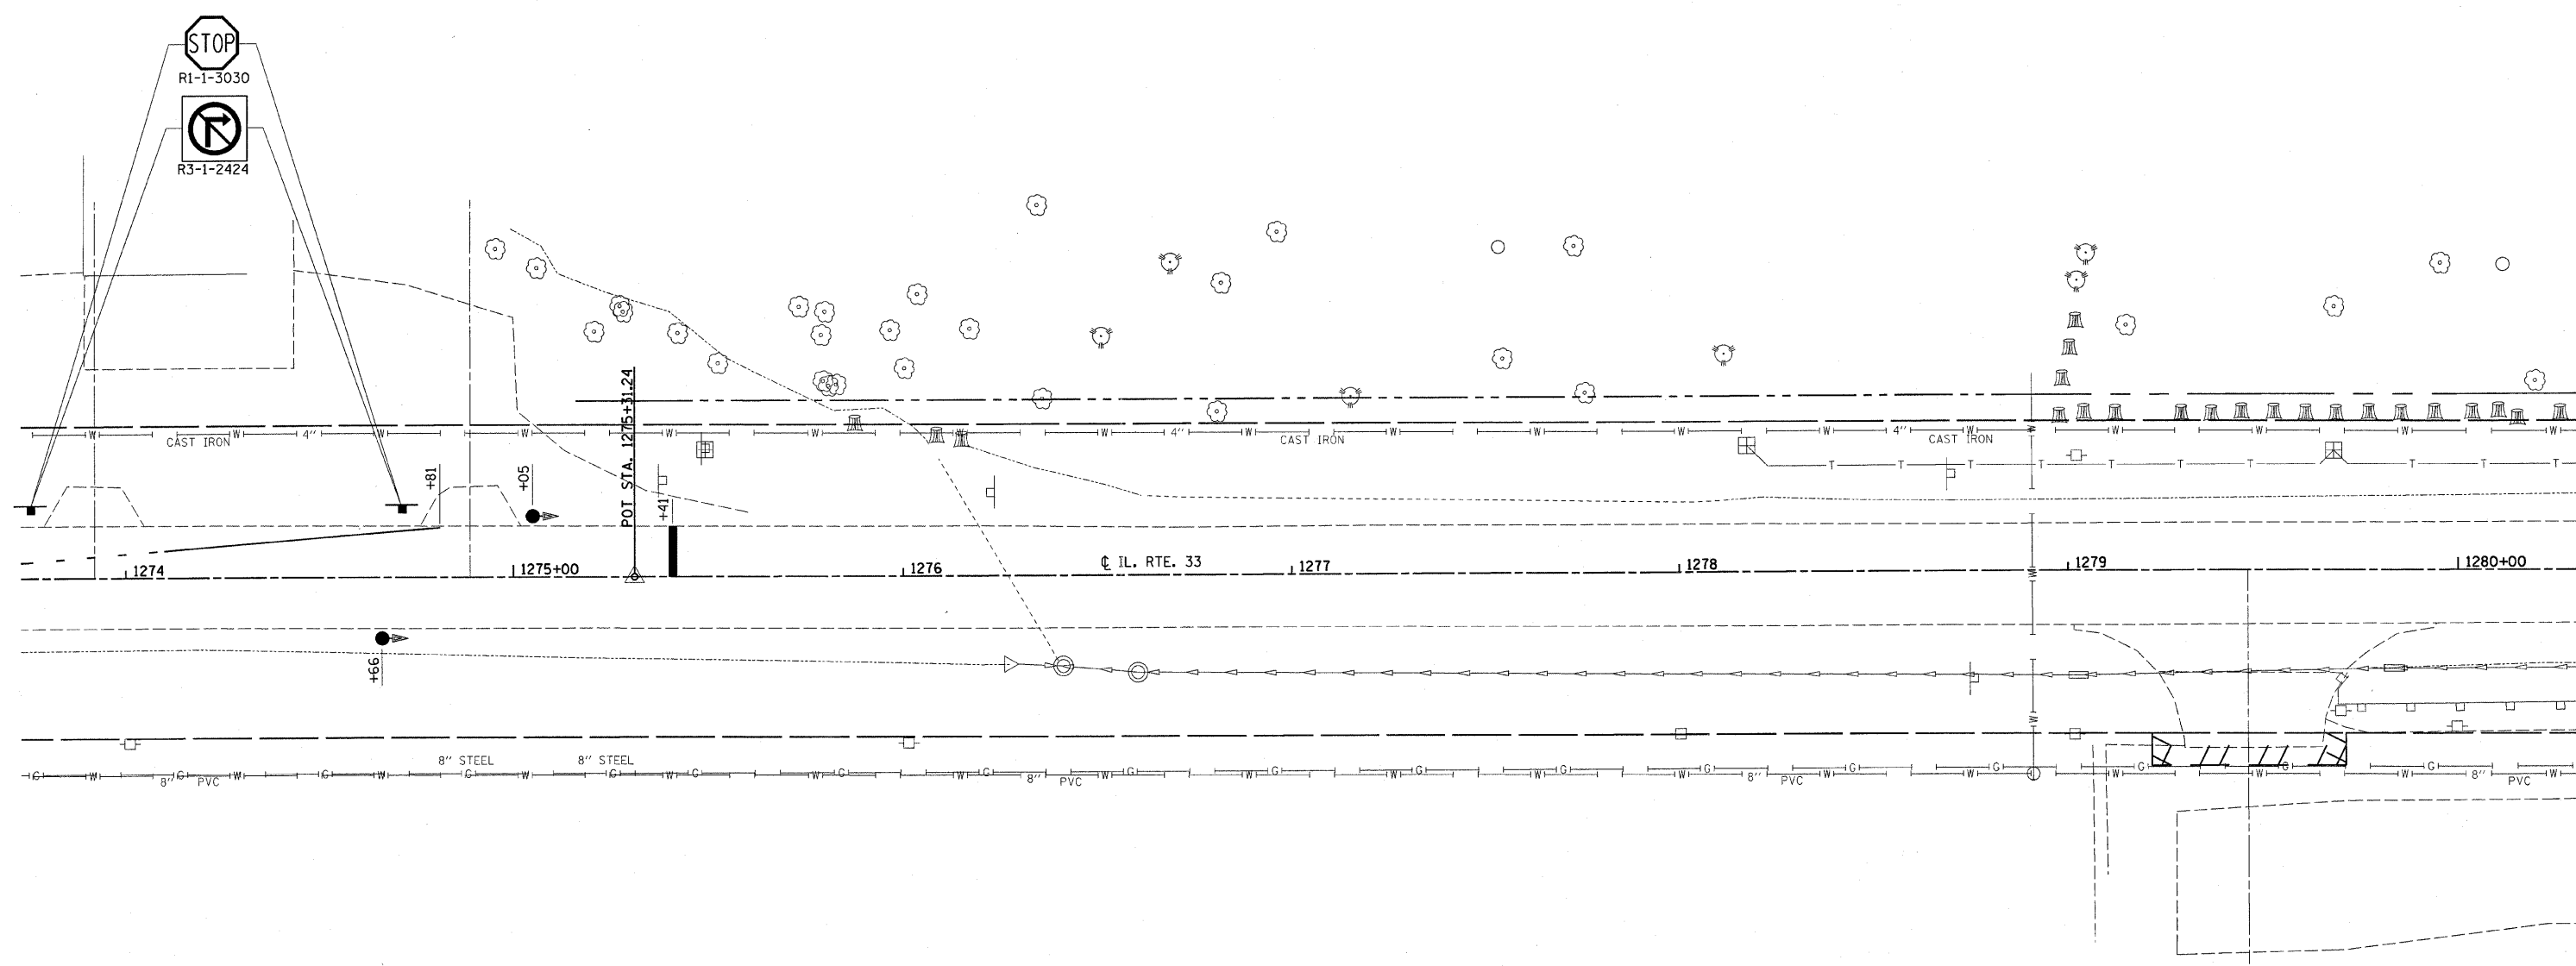

PLOT DATE = 2/16/2012
 FILE NAME = C:\pwork\projects\jwarter\94437\stg\stageii.dgn
 PLOT SCALE = 20.00000 / in.
 USER NAME = jwarter

▲ SHEET ADDED 2/22/12

LEGEND

- ◀● TEMPORARY BRIDGE TRAFFIC SIGNALS
- ▣▣▣▣ IMPACT ATTENUATORS, TEMPORARY (NON-REDIRECTIVE) TEST LEVEL 2
- ▬ TEMPORARY CONCRETE BARRIER
- ▬ STOP BAR

REVISIONS	
NAME	DATE

ILLINOIS DEPARTMENT OF TRANSPORTATION

STAGE II

S. N. 040-8645

SCALE: VERT. DRAWN BY RWS
 DATE 02-07-12 CHECKED BY