


SECTION	07-00117-00-BR	TOTAL SHEETS	11	SHEET NO.	5
COUNTY	WAYNE				
ROUTE	C.H. 7				
STA. 18+00		TO STA. 22+00			

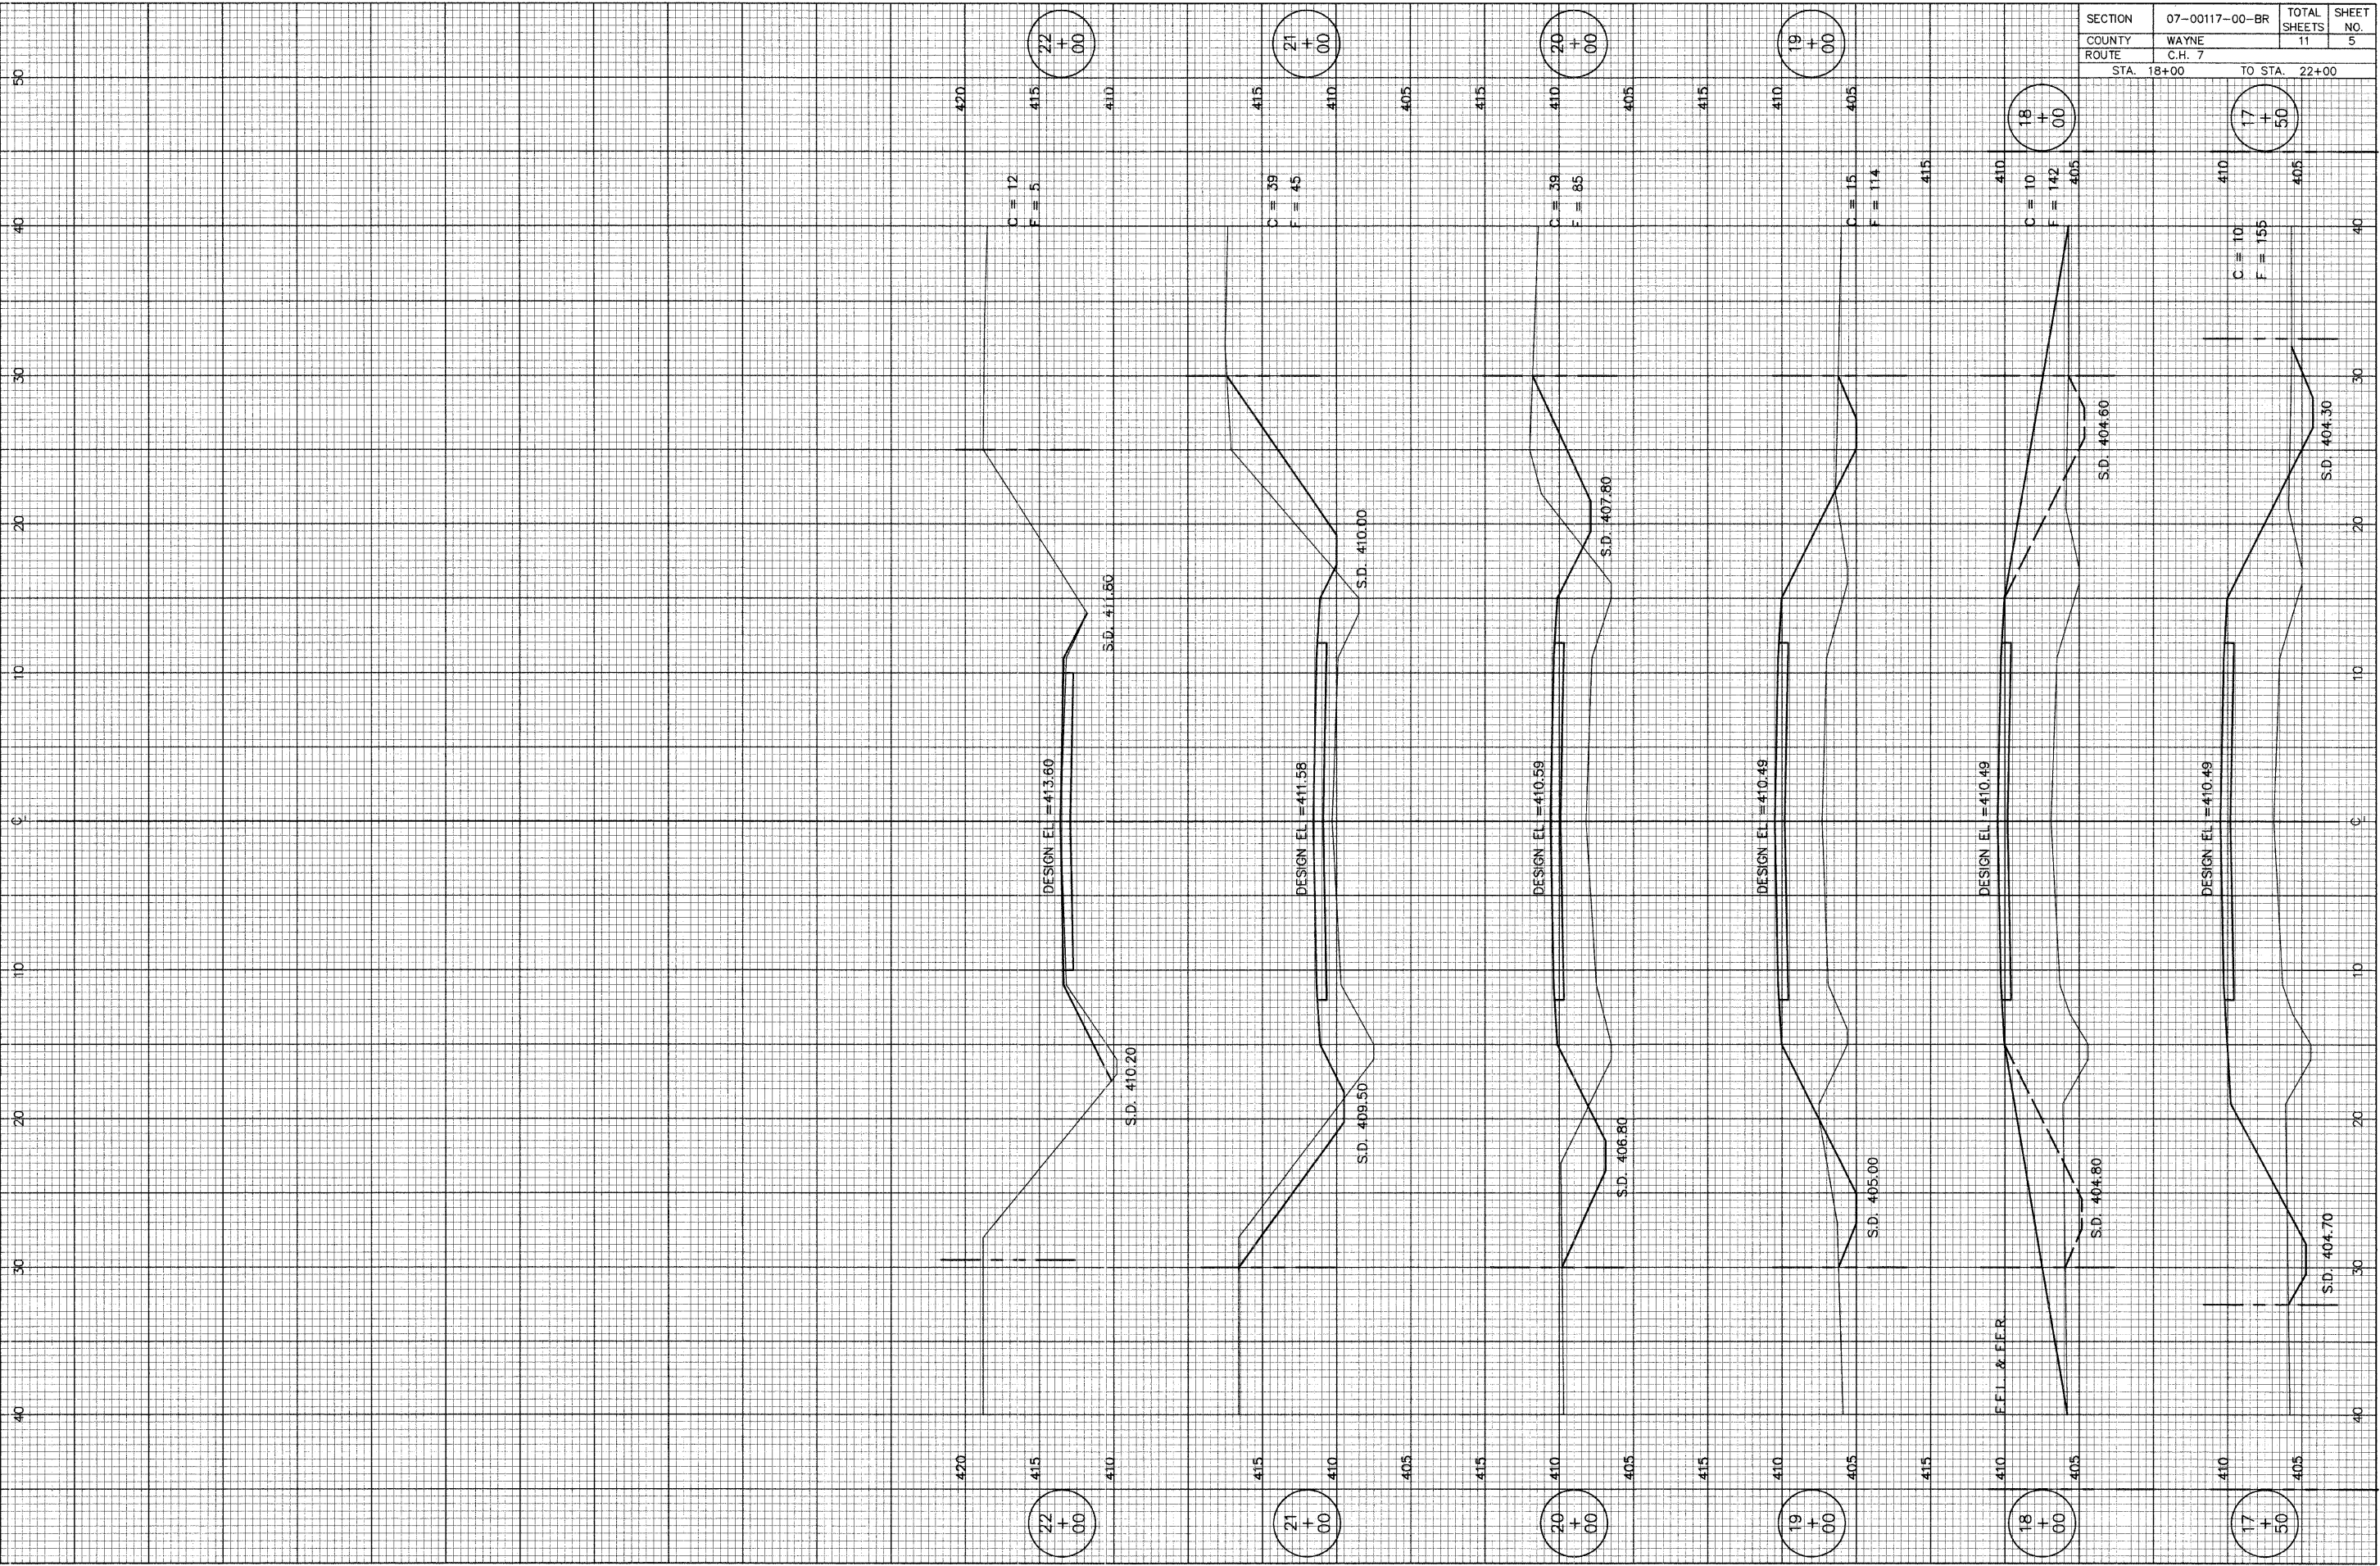

22
+
00

21
+
00

20
+
00

19
+
00

18
+
00

17
+
50

22
+
00

21
+
00

20
+
00

19
+
00

18
+
00

17
+
50

C = 12

F = 5

C = 39

F = 45

C = 39

F = 85

C = 15

F = 114

C = 10

F = 142

C = 10

F = 155

DESIGN EL = 413.60

DESIGN EL = 411.58

DESIGN EL = 410.59

DESIGN EL = 410.49

DESIGN EL = 410.49

DESIGN EL = 410.49

S.D. 411.50

S.D. 410.00

S.D. 407.80

S.D. 405.00

S.D. 404.60

S.D. 404.70

S.D. 404.30

F.F.L. & E.E.R.