

SECTION	COUNTY	TOTAL SHEETS	SHEET NO.
08-00021-00-PK	MADISON	9	9
CONTRACT NO. 97473			


REVISIONS

PDS
PLANNING DESIGN STUDIO
 727 North First Street, Suite 860
 Saint Louis, Missouri, 63102
 Phone (314) 241-8600


IMPROVEMENT PLANS FOR HOFFMAN GARDENS
VILLAGE OF GODFREY, ILLINOIS
PLANTING DETAILS "B"

DWG. NO.	HOFFMAN PLANTING DETAILS.DWG
REF. BK.	PG.
JOB NO.	437560
DSN. BY:	SJW/DDT
DWN. BY:	BCS
CHK. BY:	SJW
DATE:	JANUARY, 2012


SCALE: N.T.S.
 SHEET L4 OF 9

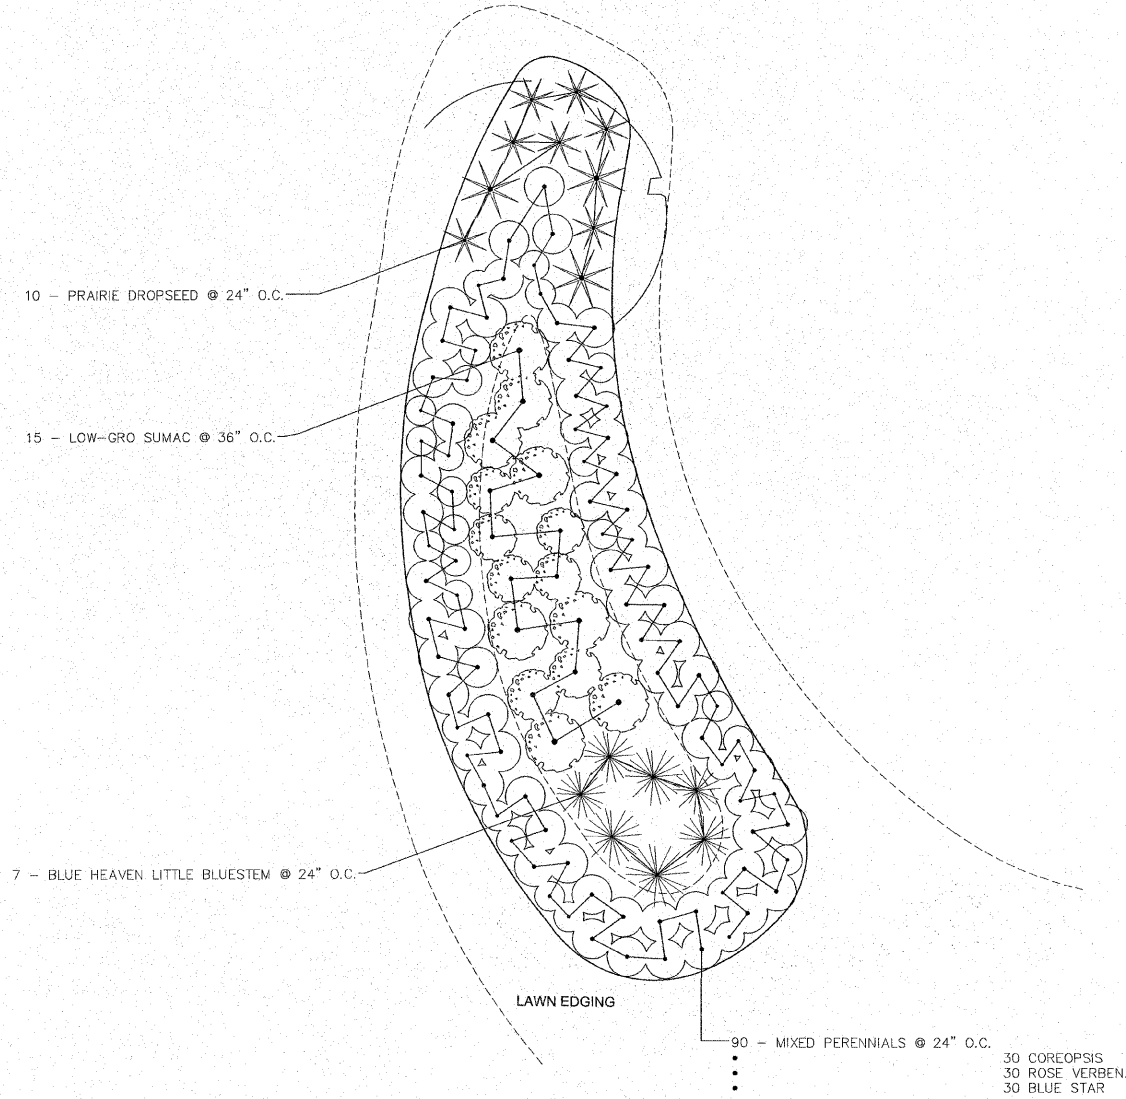

1
L4 **DETAIL PLAN - LANDSCAPED BERM "D"**
 NTS

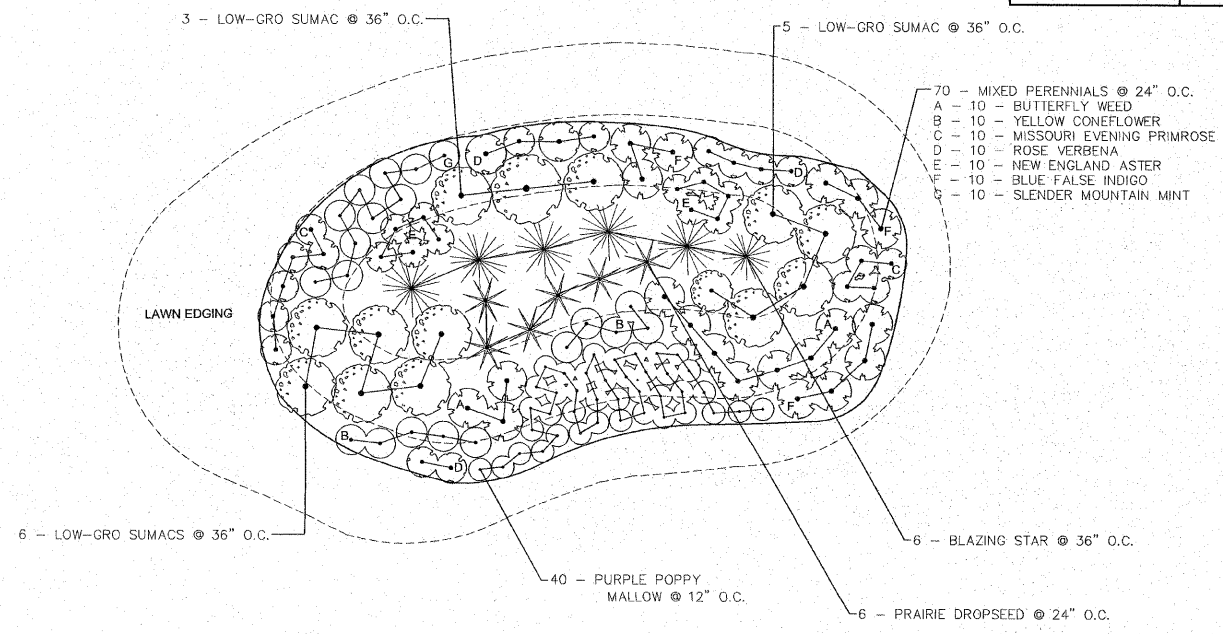

2
L4 **DETAIL PLAN - LANDSCAPED BERM "E"**
 NTS

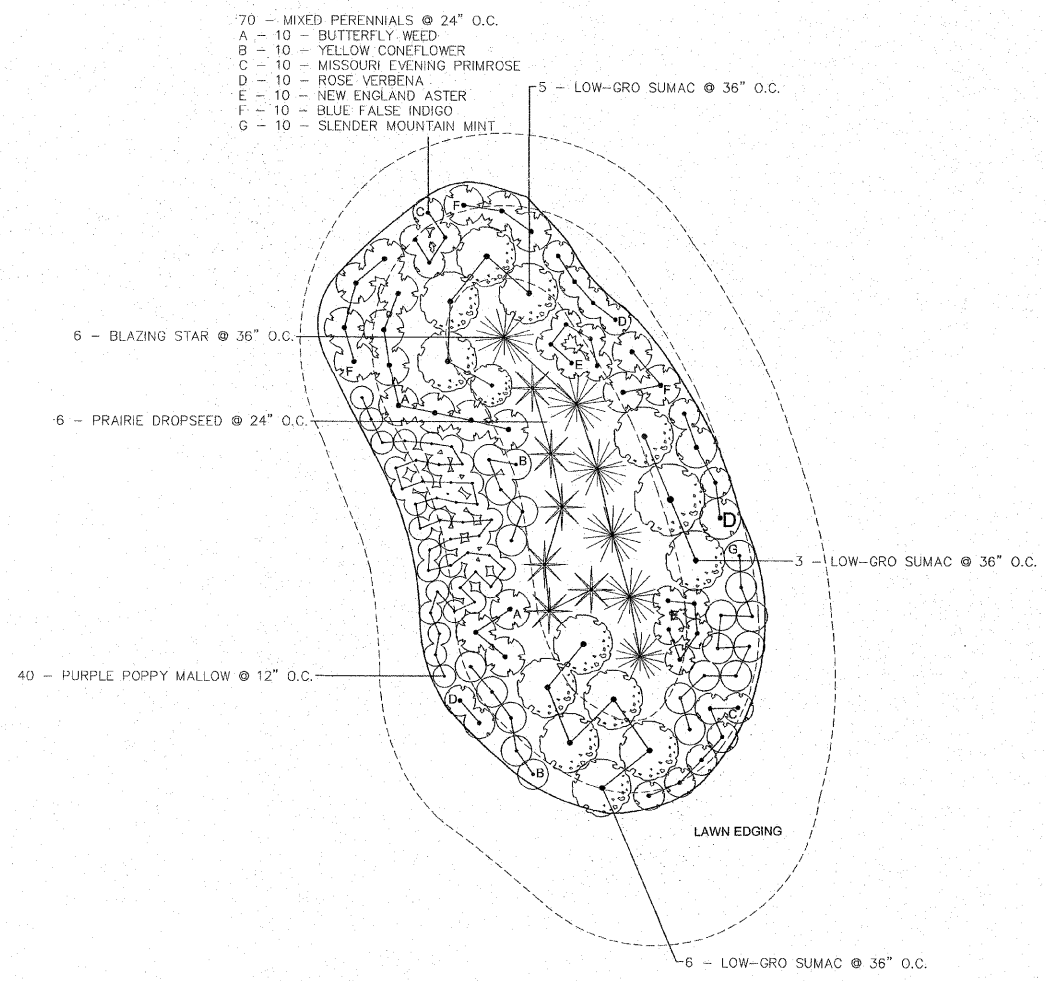

3
L4 **DETAIL PLAN - LANDSCAPED BERM "F"**
 NTS

S:\user_projects\GODFREY_PDR (437560)\HOFFMAN GARDENS\dwg\HOFFMAN PLANTING DETAILS.dwg, 10/20/12 2:17:30 PM, bspeters, 1:1