


DATE	
BY	
PLAN	
SURVEYED	
ALIGNED	
CHECKED	
NO. _____	
NOTE BOOK	
NO. _____	
CADD FILE NAME	



DATE	
BY	
PROFILE	
SURVEYED	
GRADES CHECKED	
STRUCTURE NOTATIONS CHECKED	
NO. _____	
NOTE BOOK	
NO. _____	

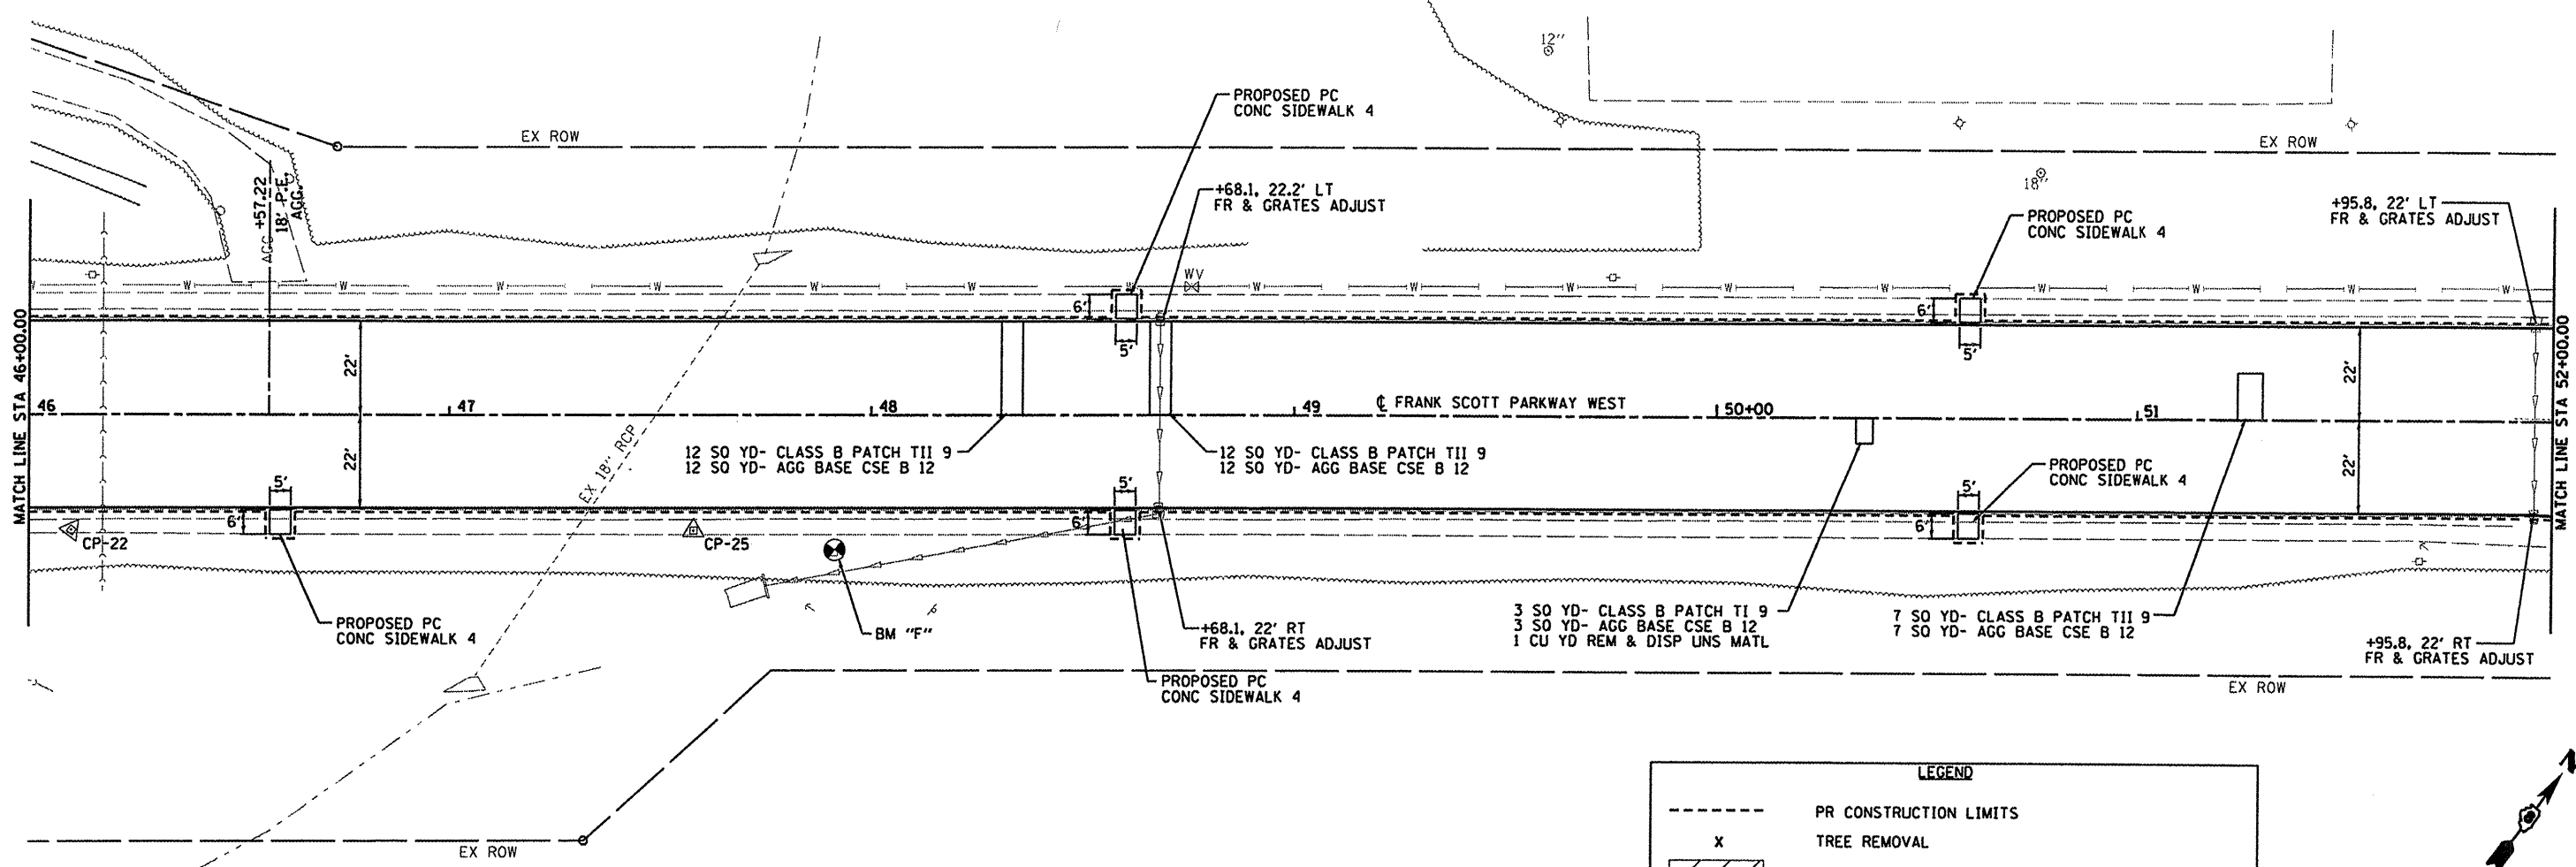

BM "F" - STA 47+91.46, 31.92' RT
BENCHTIE BM IN POWER POLE
ELEV - 550.28

LEGEND

- PR CONSTRUCTION LIMITS
- X TREE REMOVAL
- [Hatched Box] SIDEWALK / DRIVEWAY PAVEMENT REMOVAL
- [Dotted Box] CURB REMOVAL/COMBINATION CURB & GUTTER REMOVAL

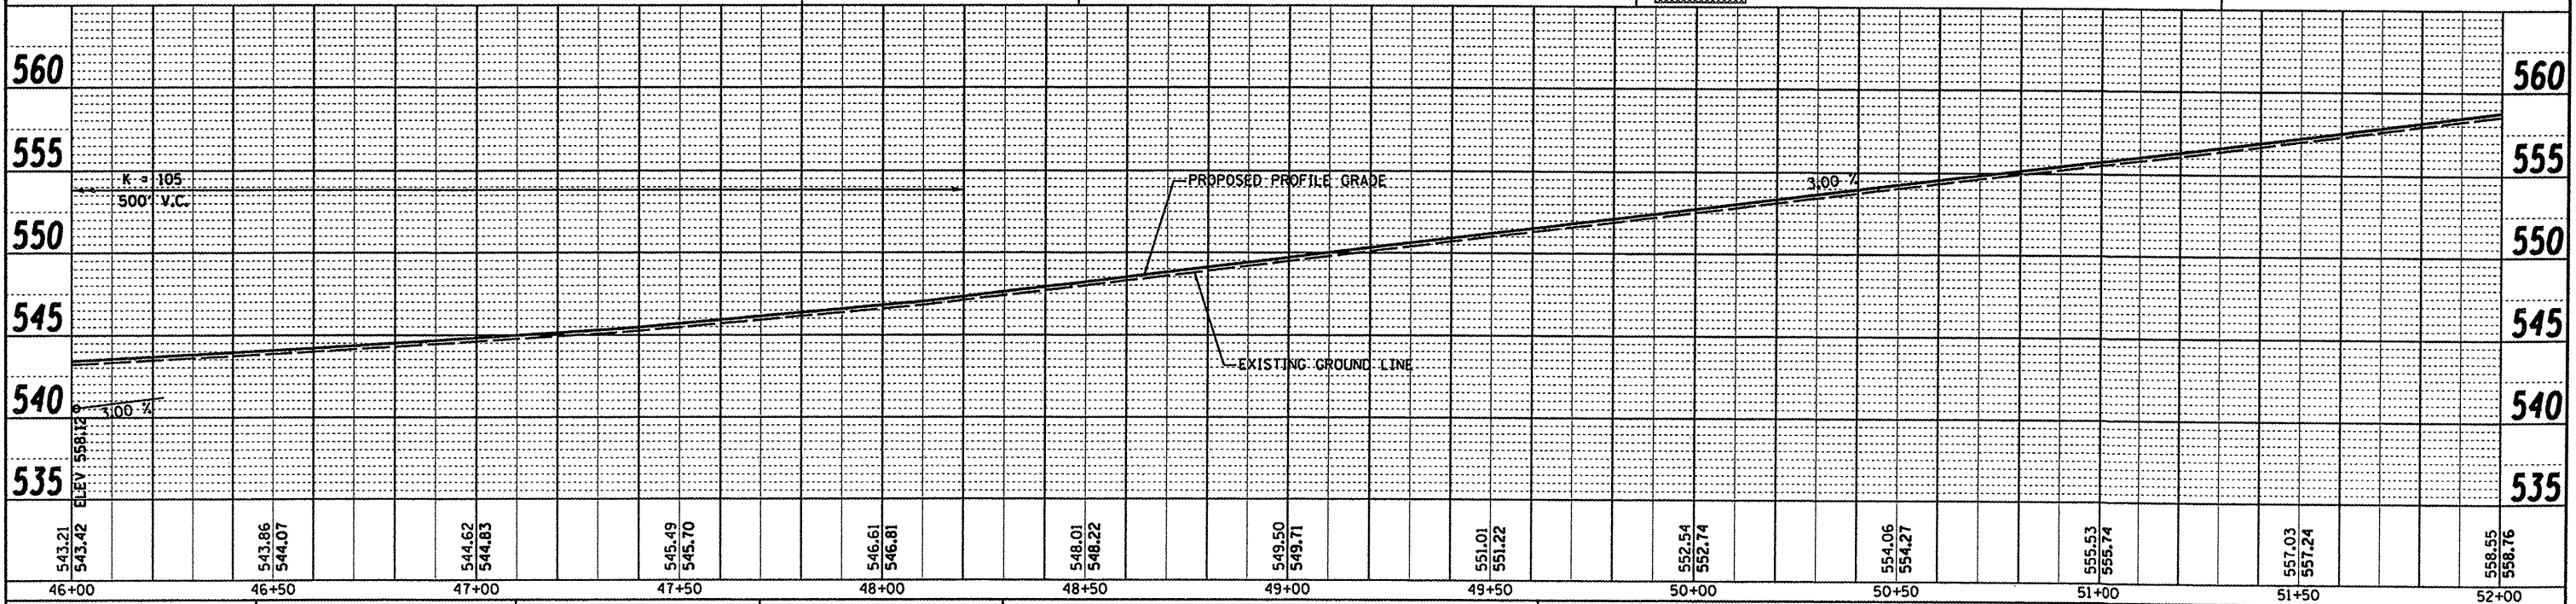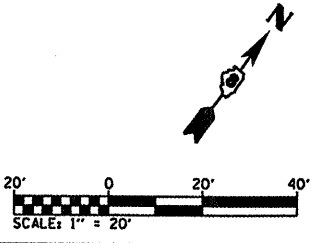

FILE NAME = H:\P\29861\Microstation\CADD Sheets\029861-sht-plnprf.dgn	USER NAME = default	DESIGNED -	REVISED -	STATE OF ILLINOIS DEPARTMENT OF TRANSPORTATION		FRANK SCOTT PARKWAY WEST PLAN & PROFILE SHEETS			F.A.U. RTE. 9330	SECTION 08-00211-00-PV	COUNTY ST. CLAIR	TOTAL SHEETS 85	SHEET NO. 19
PLOT SCALE = 48,0000' / IN.	CHECKED -	REVISED -	SCALE: 1" = 20'						SHEET NO. OF SHEETS	STA. 46+00 TO STA. 52+00	CONTRACT NO. 97480		
PLOT DATE = 10/14/2011	DATE -	REVISED -	ILLINOIS FED. AID PROJECT										