


FINAL SURVEY	DATE
CONVEYED	BY
PLOTTED	
TEMPLATE	
AREAS	
CHECKED	
NO.	

ORIGINAL SURVEY	DATE
CONVEYED	BY
PLOTTED	
TEMPLATE	
AREAS	
CHECKED	
NO.	

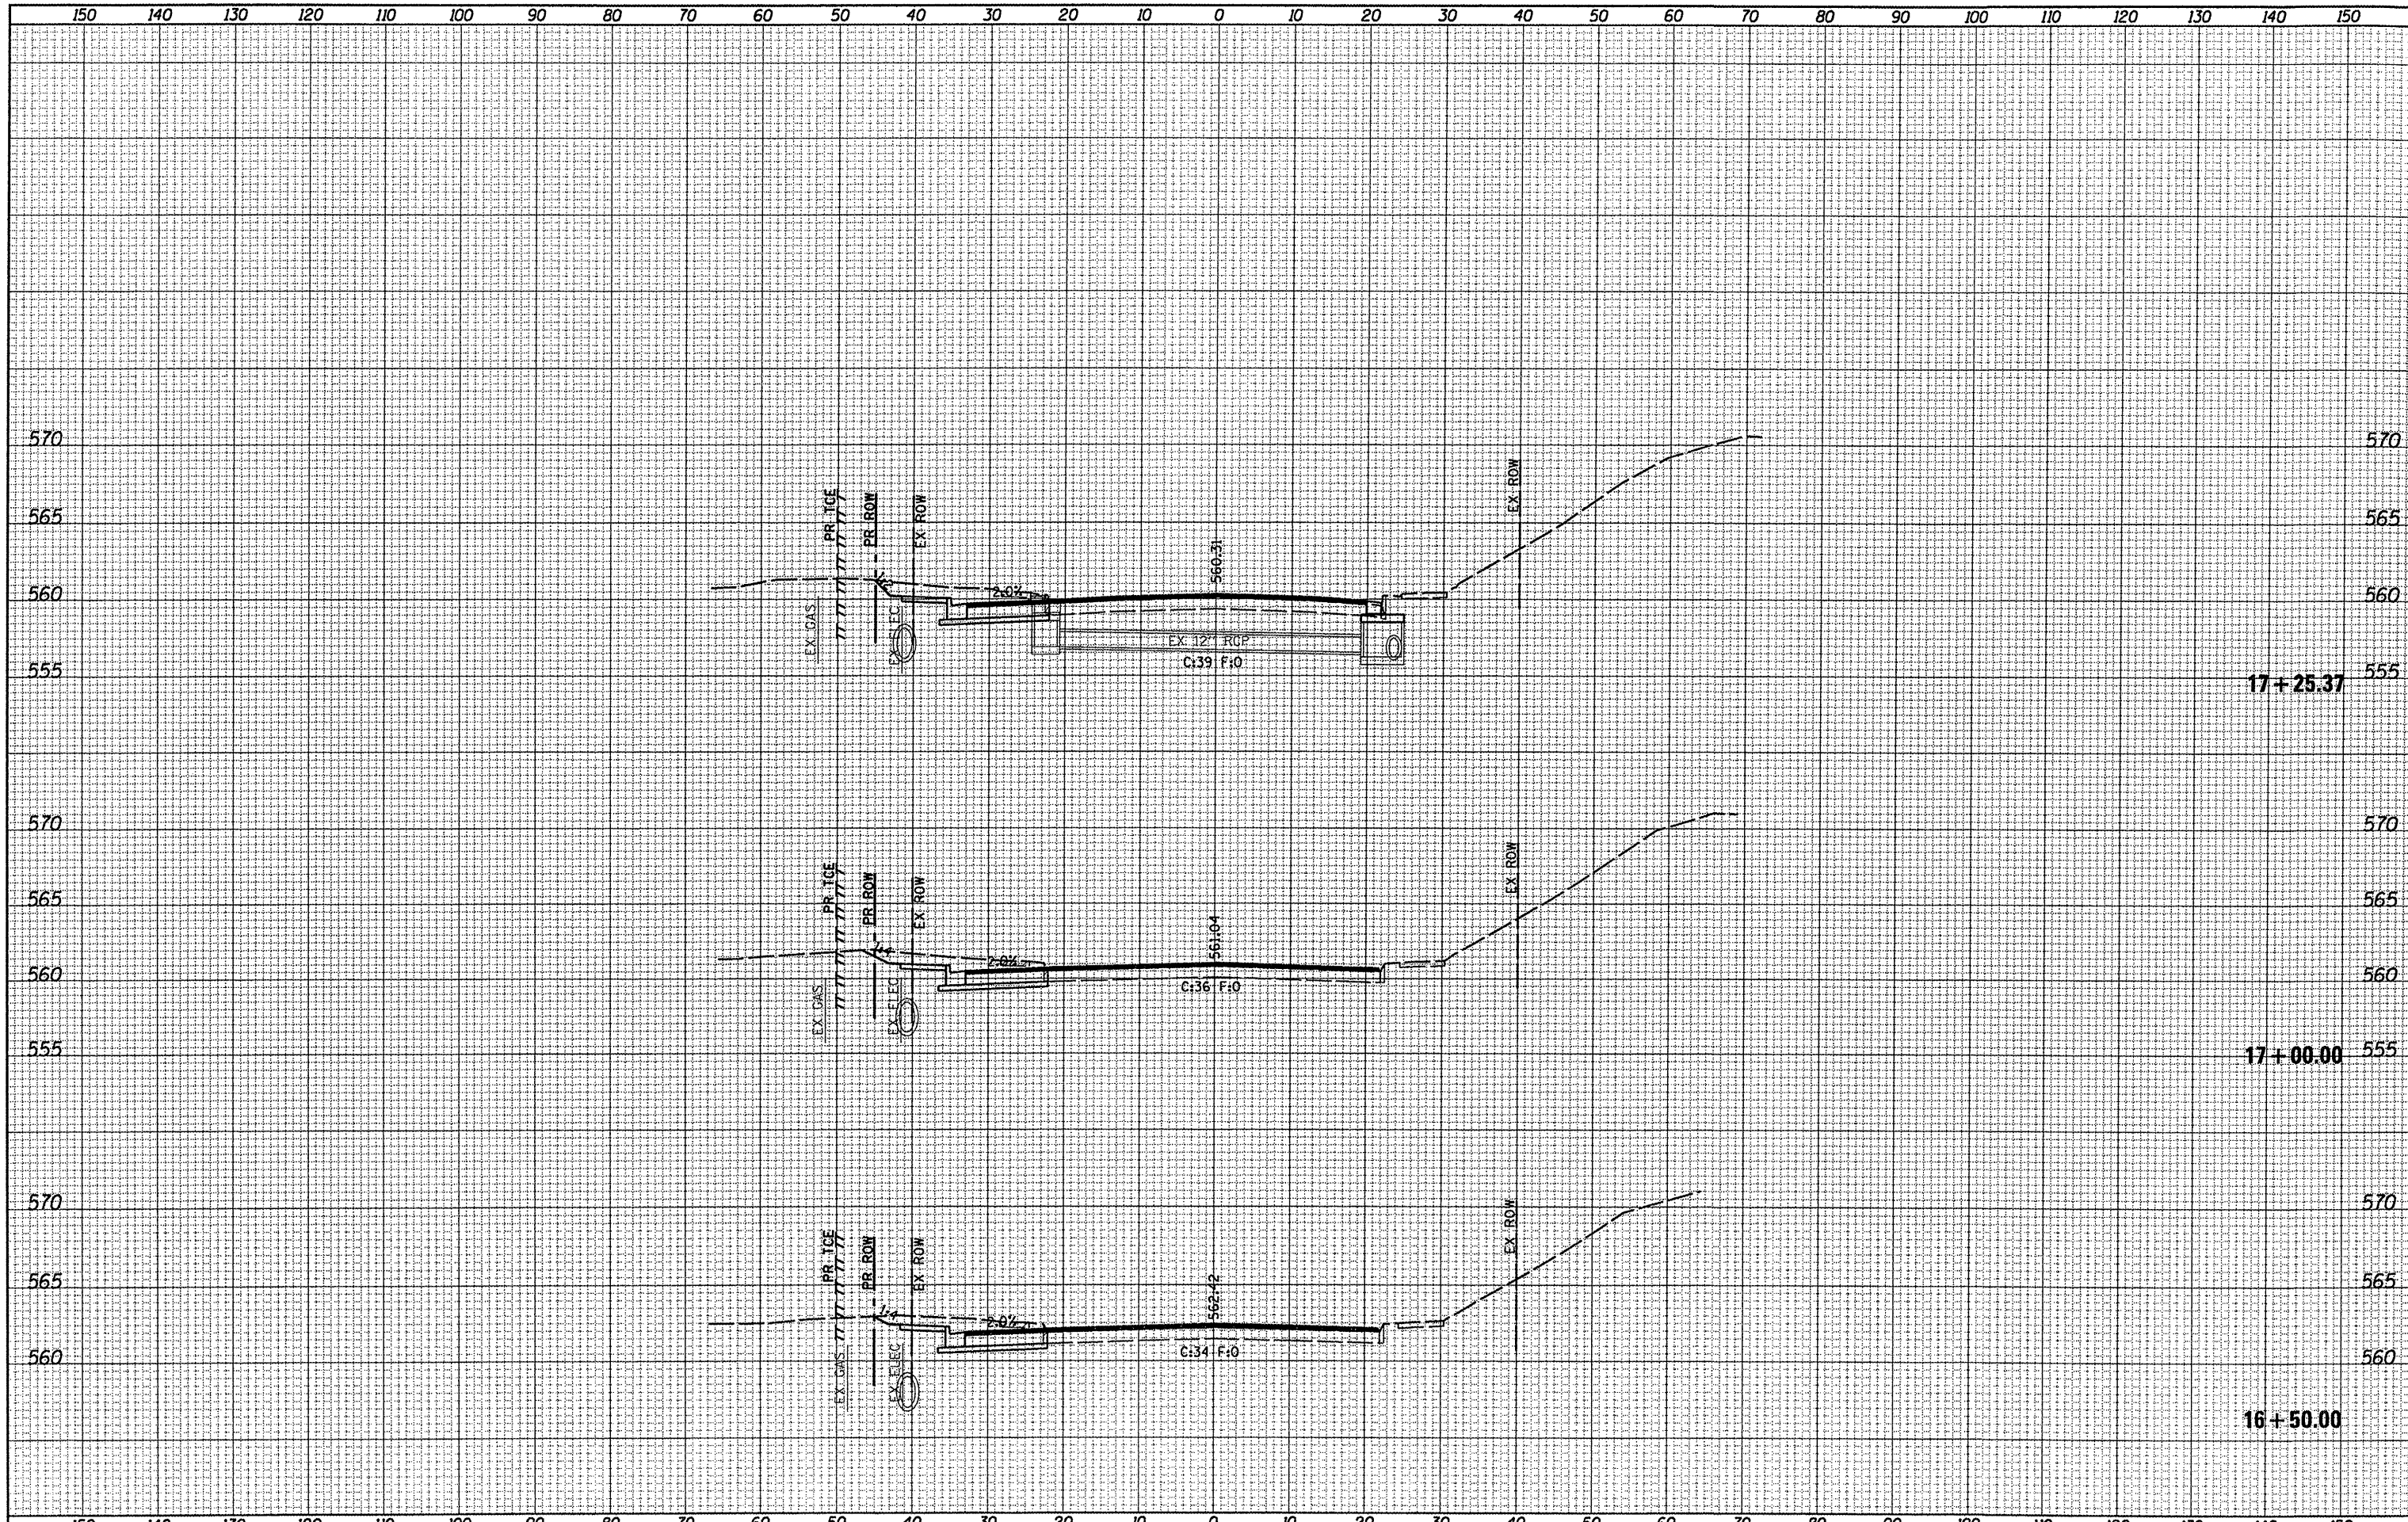

FILE NAME = 0829061-sht-ssht.dgn  
 USER NAME = default  
 PLOT TIME = 2:26:07 PM  
 PLOT SCALE = 20.0000' / IN.  
 PLOT DATE = 10/14/2011

DESIGNED -	REVISED -
DRAWN -	REVISED -
CHECKED -	REVISED -
DATE -	REVISED -

**STATE OF ILLINOIS  
DEPARTMENT OF TRANSPORTATION**

**CROSS SECTIONS**

SCALE: SHEET NO. 7 OF 52 SHEETS STA. 16+50.00 TO STA. 17+25.37

F.A. RTE.	SECTION	COUNTY	TOTAL SHEETS	SHEET NO.
9330	08-00211-00-PV	ST. CLAIR	85	39
			CONTRACT NO. 97480	
ILLINOIS FED. AID PROJECT				