


FINAL SURVEY	SURVEYED	BY	DATE
SURVEY NO.	PLOTTED		
NOTE BOOK NO.	TEMPLATE		
	AREAS CHECKED		

ORIGINAL SURVEY	SURVEYED	BY	DATE
SURVEY NO.	PLOTTED		
NOTE BOOK NO.	TEMPLATE		
	AREAS CHECKED		

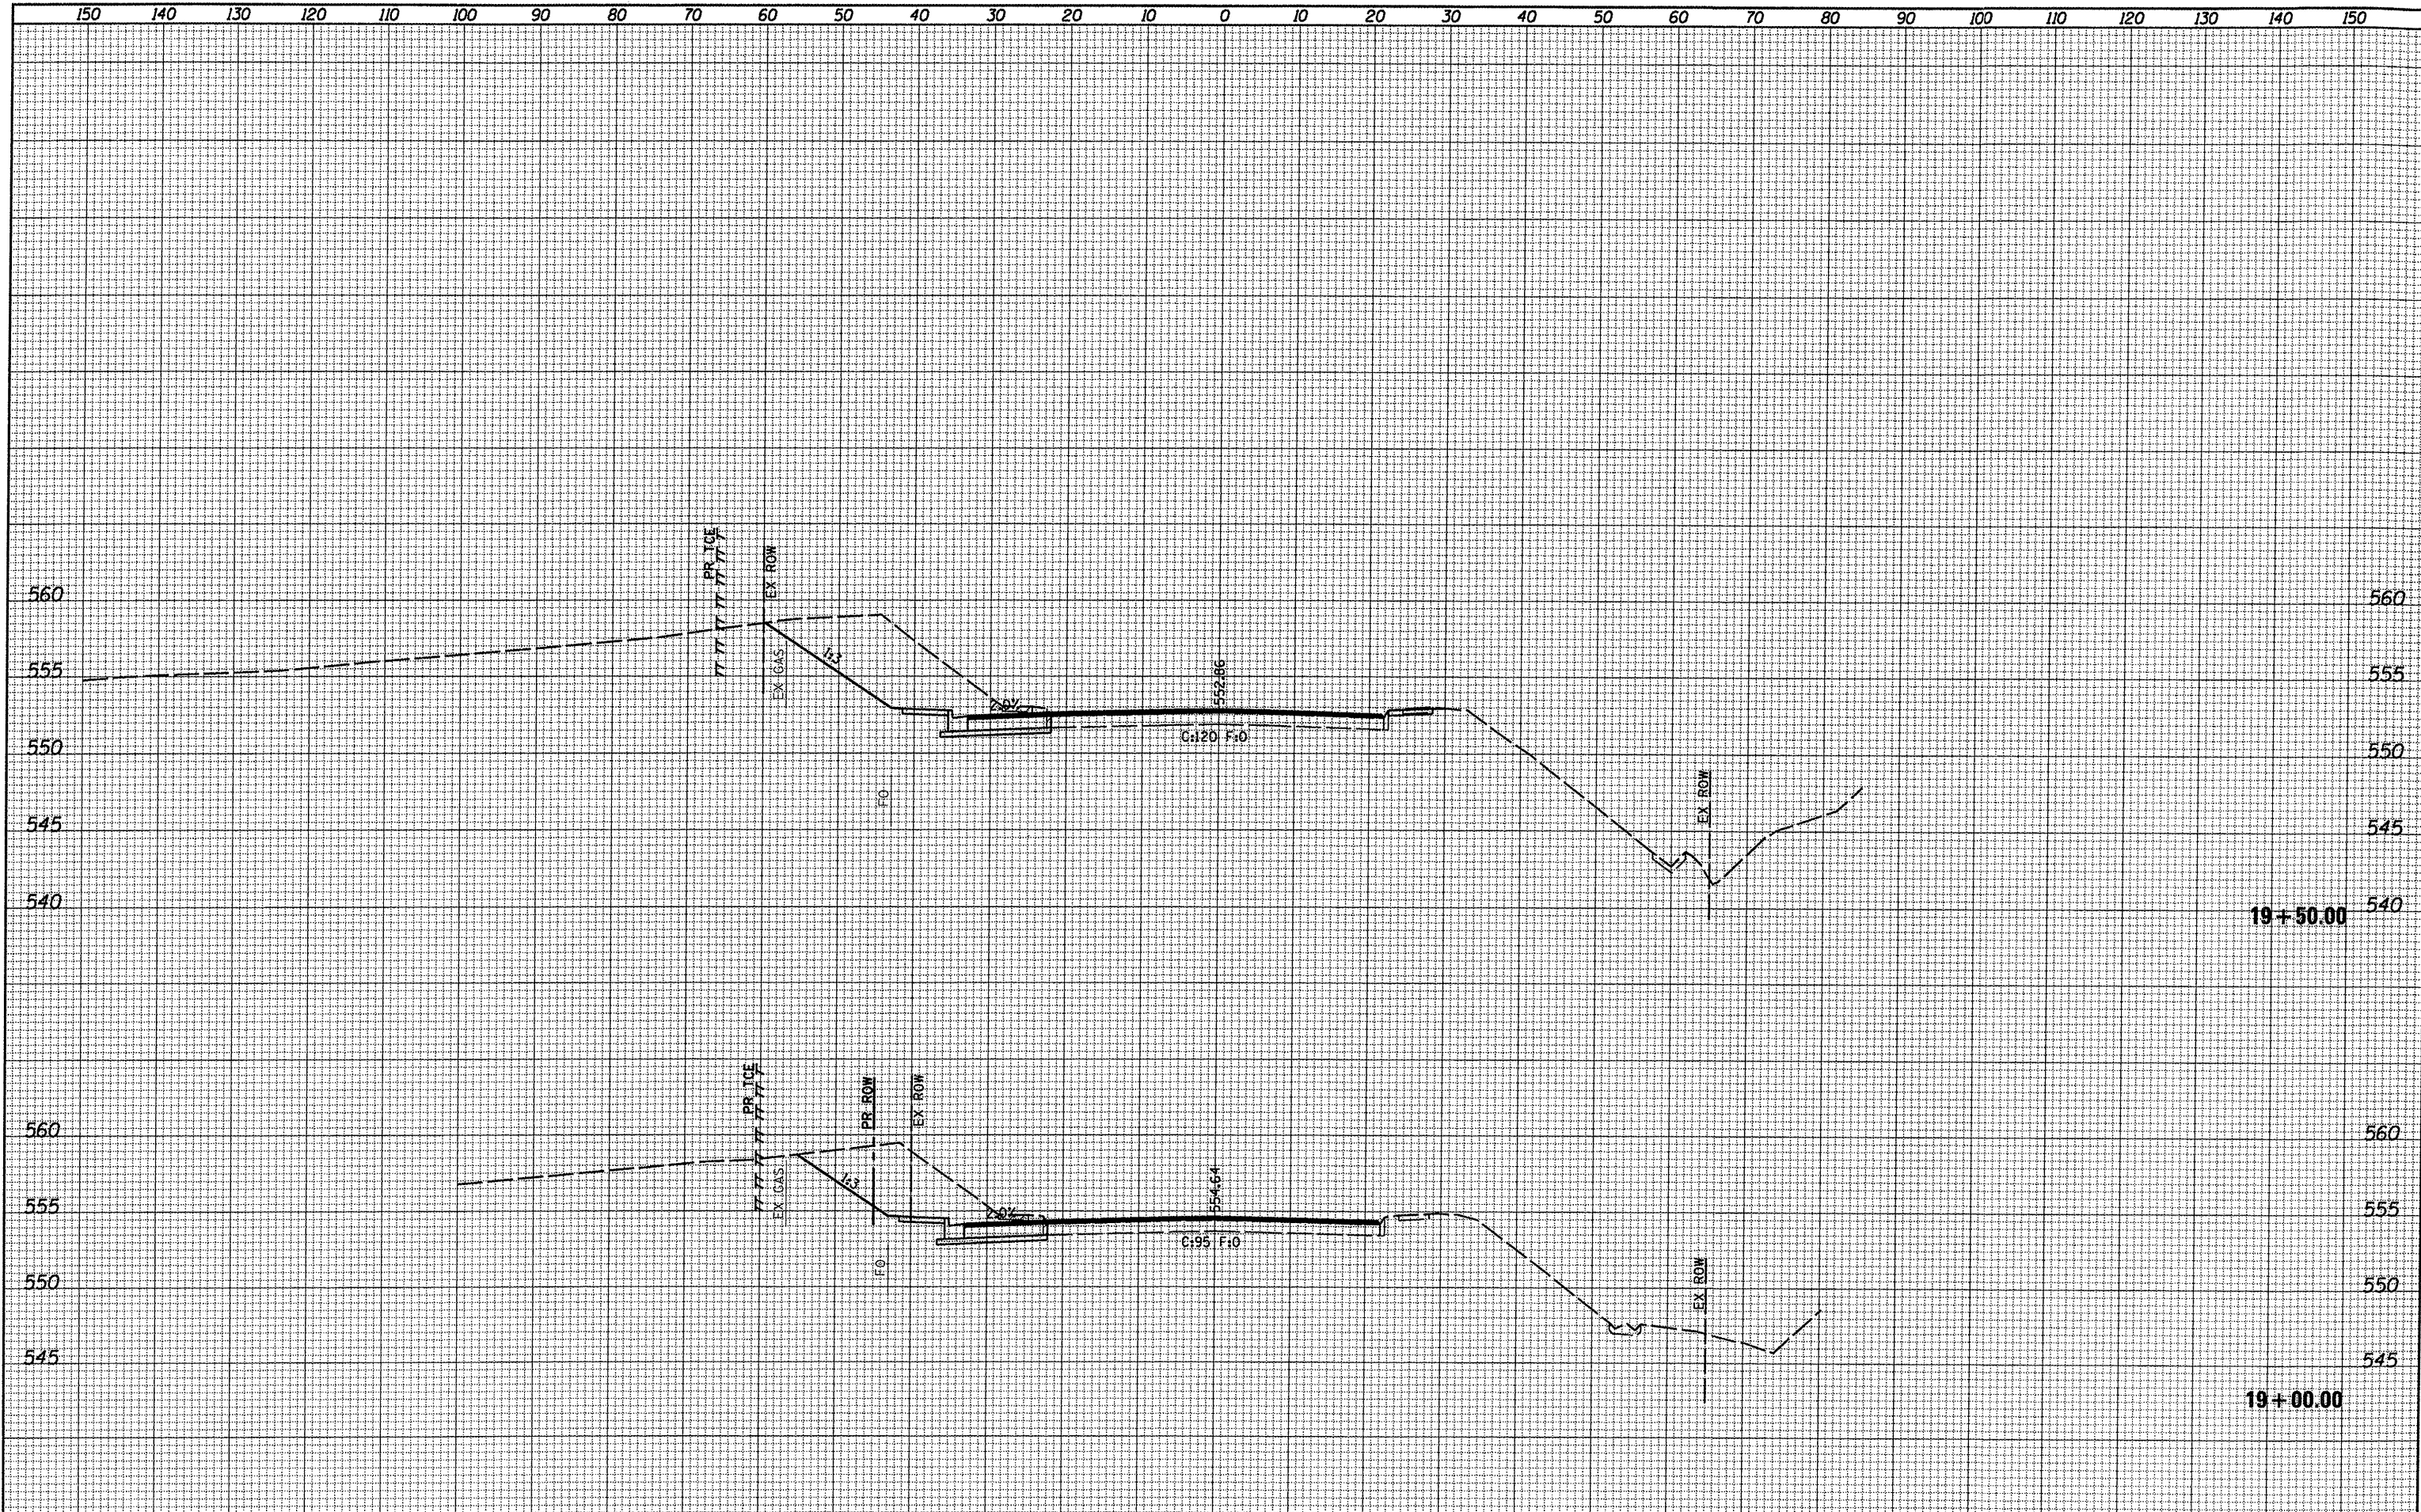

FILE NAME = 0829061-sht-xsht.dgn	USER NAME = default	DESIGNED -	REVISED -	STATE OF ILLINOIS DEPARTMENT OF TRANSPORTATION	CROSS SECTIONS			F.A. RTE. 9330	SECTION 08-00211-00-PV	COUNTY ST. CLAIR	TOTAL SHEETS 85	SHEET NO. 41
	PLOT TIME = 2:41:40 PM	DRAWN -	REVISED -		SCALE:	SHEET NO. 9 OF 52 SHEETS	STA. 19+00.00 TO STA. 19+50.00	CONTRACT NO. 97480		ILLINOIS FED. AID PROJECT		
	PLOT SCALE = 20.0000' / IN.	CHECKED -	REVISED -									
	PLOT DATE = 10/31/2011	DATE -	REVISED -									