


DATE	BY
SURVEYED	PLOTTED
NOTE BOOK	TEMPLATE
AREAS CHECKED	AREAS CHECKED

DATE	BY
SURVEYED	PLOTTED
NOTE BOOK	TEMPLATE
AREAS CHECKED	AREAS CHECKED

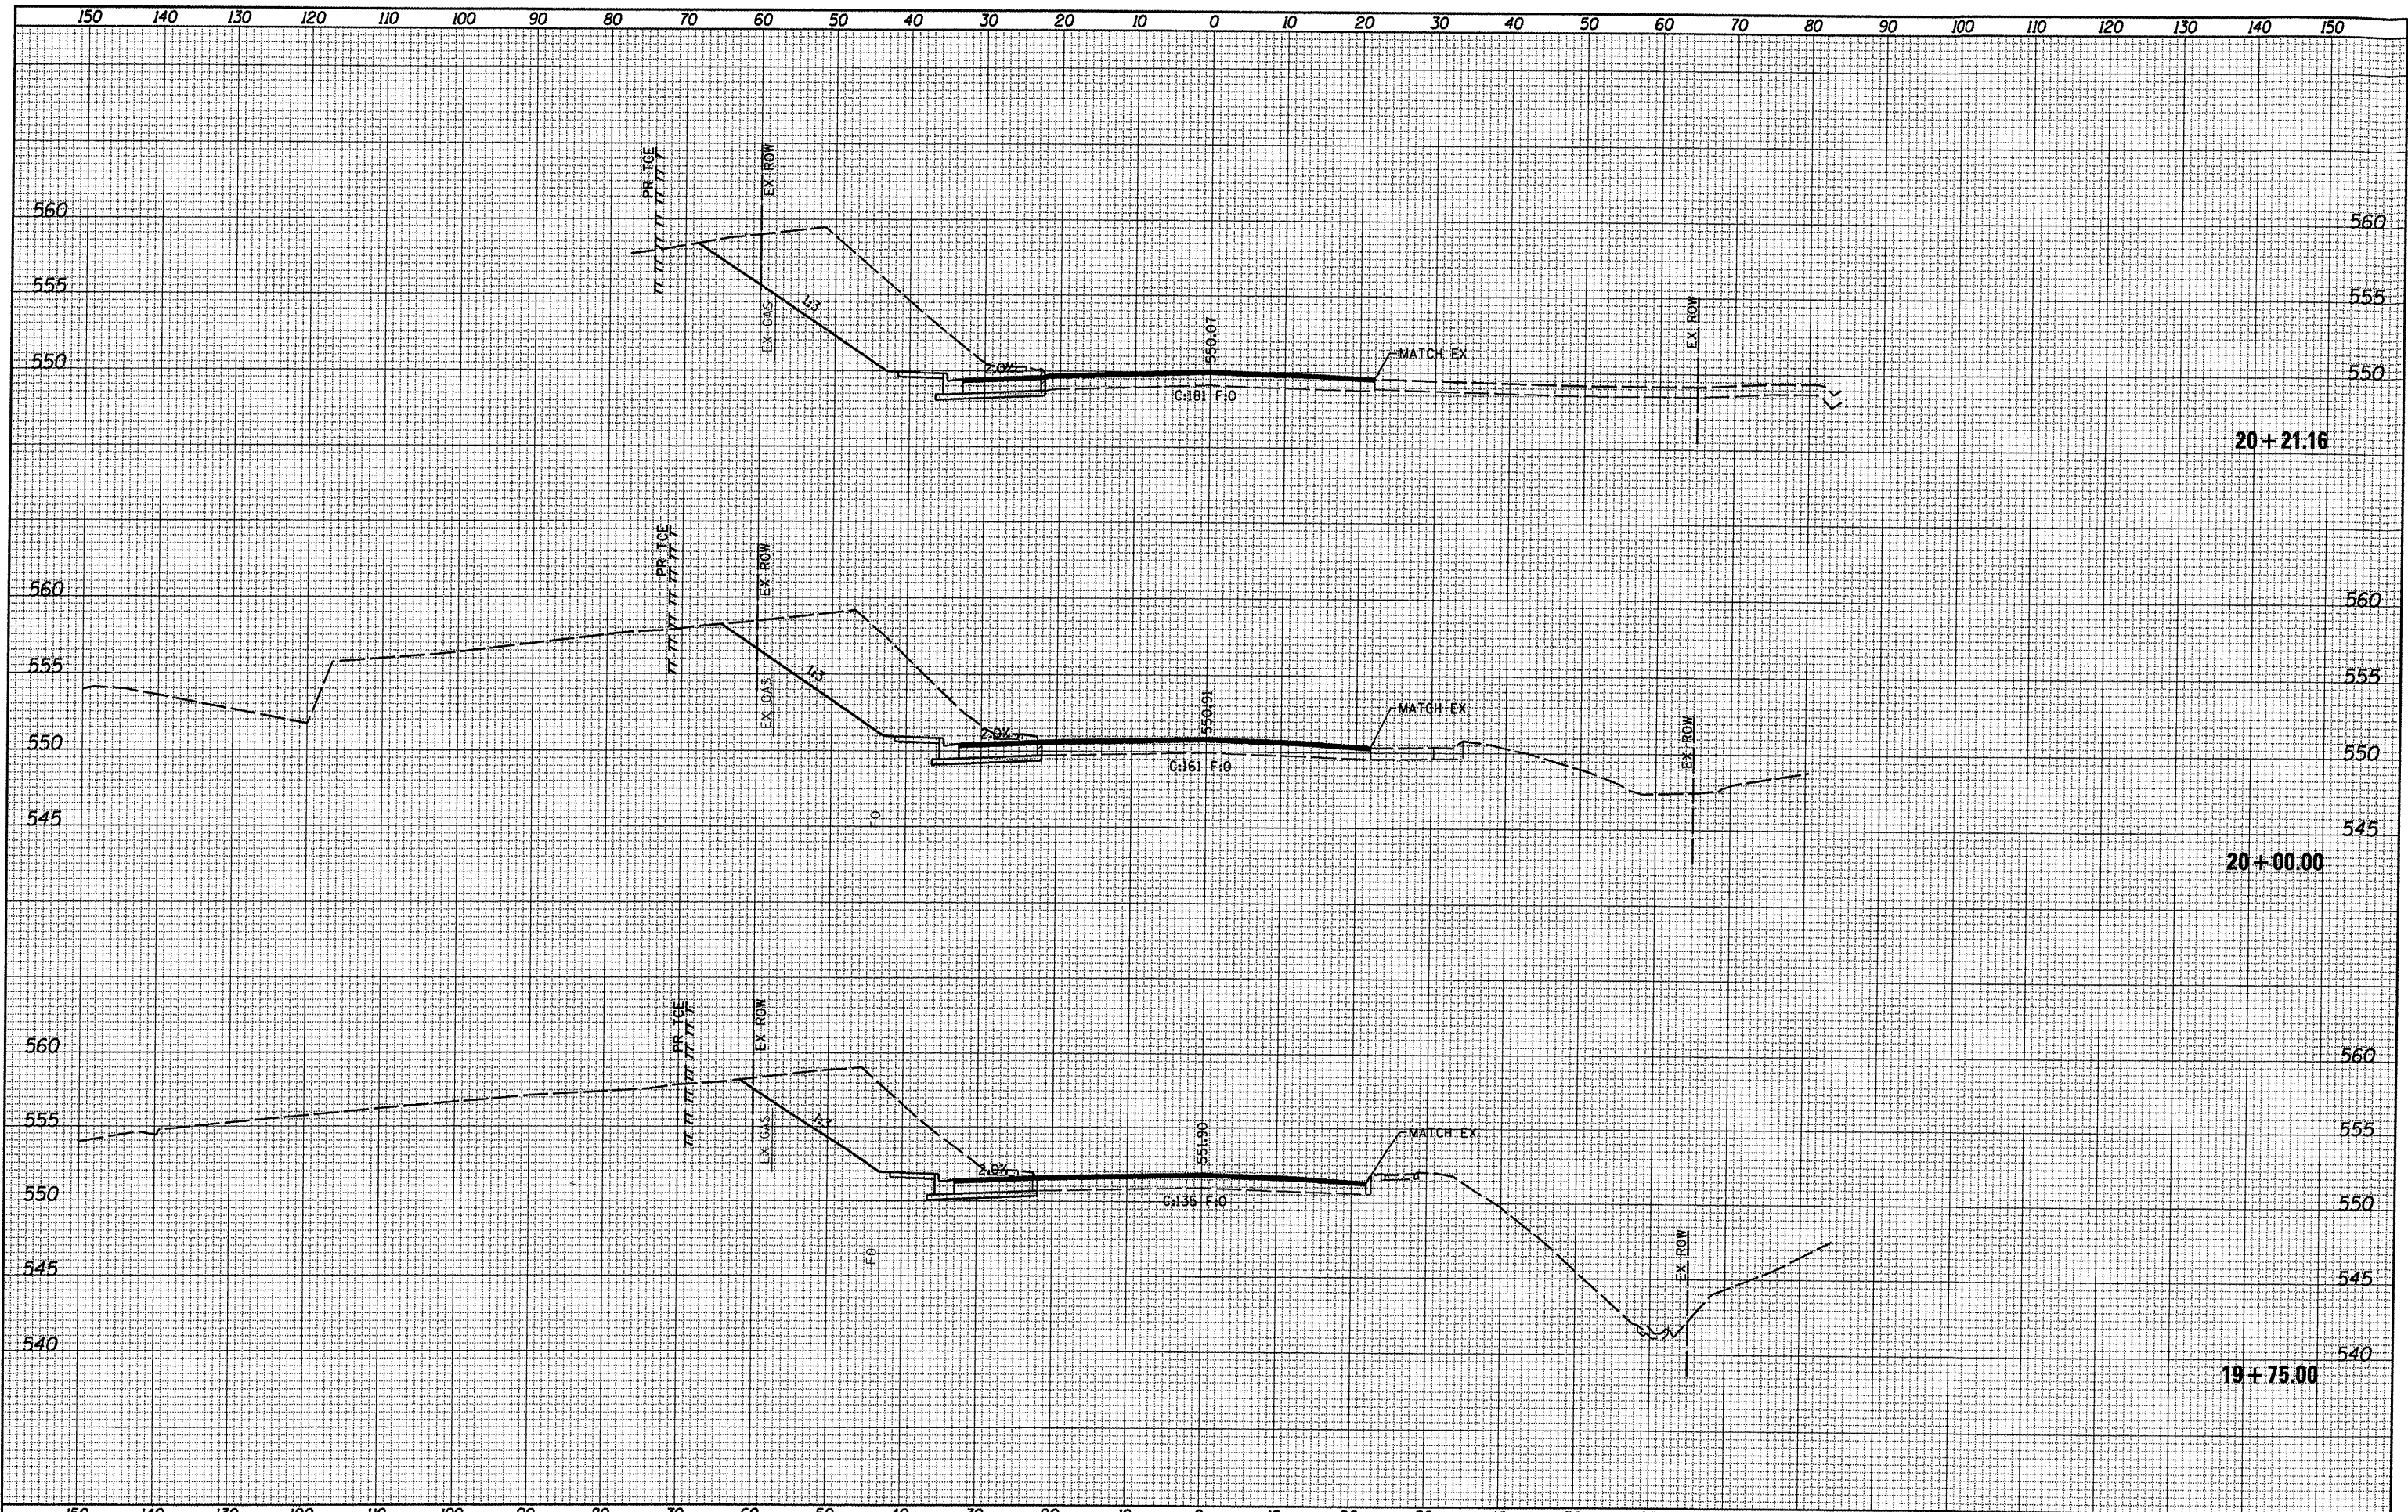

FILE NAME = 0829061-shr-ssht.dgn	USER NAME = default PLOT TIME = 2:41:57 PM PLOT SCALE = 20.0000' / IN. PLOT DATE = 10/31/2011	DESIGNED - DRAWN - CHECKED - DATE -	REVISED - REVISED - REVISED - REVISED -	STATE OF ILLINOIS DEPARTMENT OF TRANSPORTATION		CROSS SECTIONS		F.A. RTE. 9330	SECTION 08-00211-00-PV	COUNTY ST. CLAIR	TOTAL SHEETS 85	SHEET NO. 42
				SCALE:	SHEET NO. 10 OF 52 SHEETS	STA. 19+75.00	TO STA. 20+21.16	ILLINOIS FED. AID PROJECT CONTRACT NO. 97480				