


DATE	
BY	
FINAL SURVEY	
SURVEY BOOK	
NOTE BOOK	
TEMPLATE	
AREAS CHECKED	
NO.	

DATE	
BY	
ORIGINAL SURVEY	
SURVEY BOOK	
NOTE BOOK	
TEMPLATE	
AREAS CHECKED	
NO.	

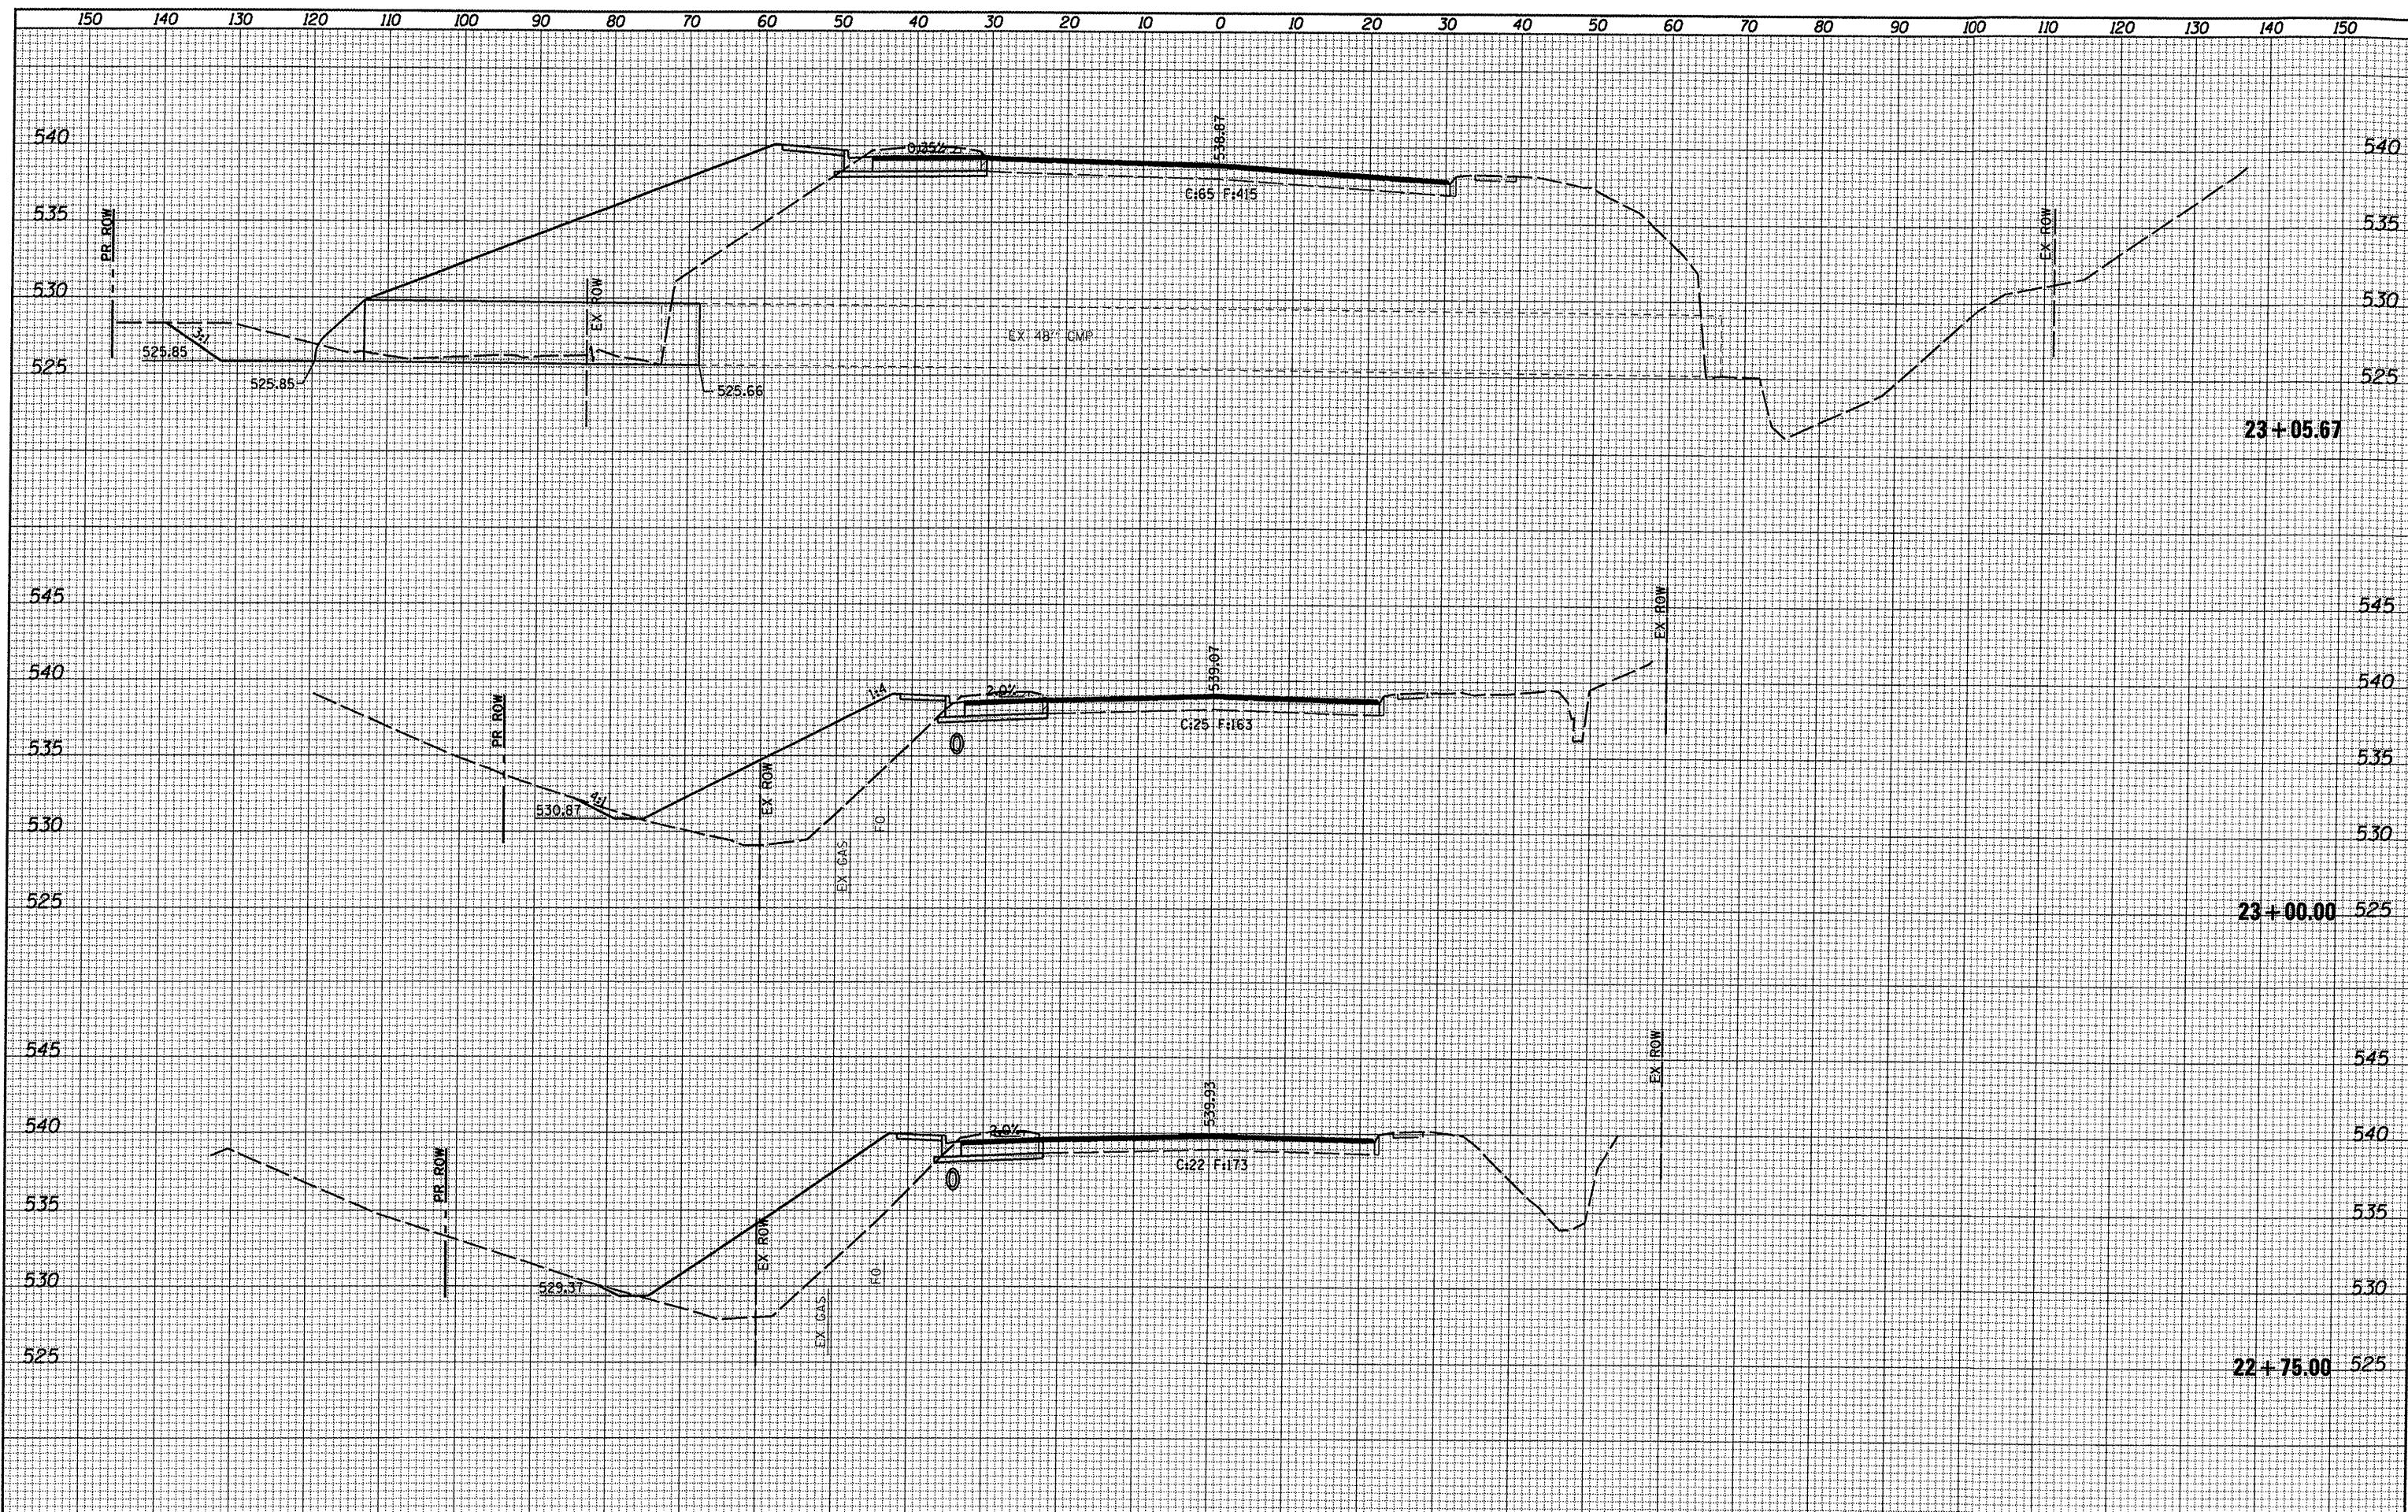

FILE NAME = 0829061-shr-xssht.dgn	USER NAME = default	DESIGNED -	REVISED -	STATE OF ILLINOIS DEPARTMENT OF TRANSPORTATION	CROSS SECTIONS			F.A. RTE. 9330	SECTION 08-00211-00-PV	COUNTY ST. CLAIR	TOTAL SHEETS 85	SHEET NO. 47
	PLOT TIME = 2:43:28 PM	DRAWN -	REVISED -		SCALE:	SHEET NO. 15 OF 52 SHEETS	STA. 22+75.00	TO STA. 23+05.67	CONTRACT NO. 97480		ILLINOIS FED. AID PROJECT	
	PLOT SCALE = 20.0000' / IN.	CHECKED -	REVISED -									
	PLOT DATE = 10/31/2011	DATE -	REVISED -									