


DATE	
BY	
SURVEYED	
PLOTTED	
TEMPLATE	
AREAS	
CHECKED	
NO.	

DATE	
BY	
SURVEYED	
PLOTTED	
TEMPLATE	
AREAS	
CHECKED	
NO.	

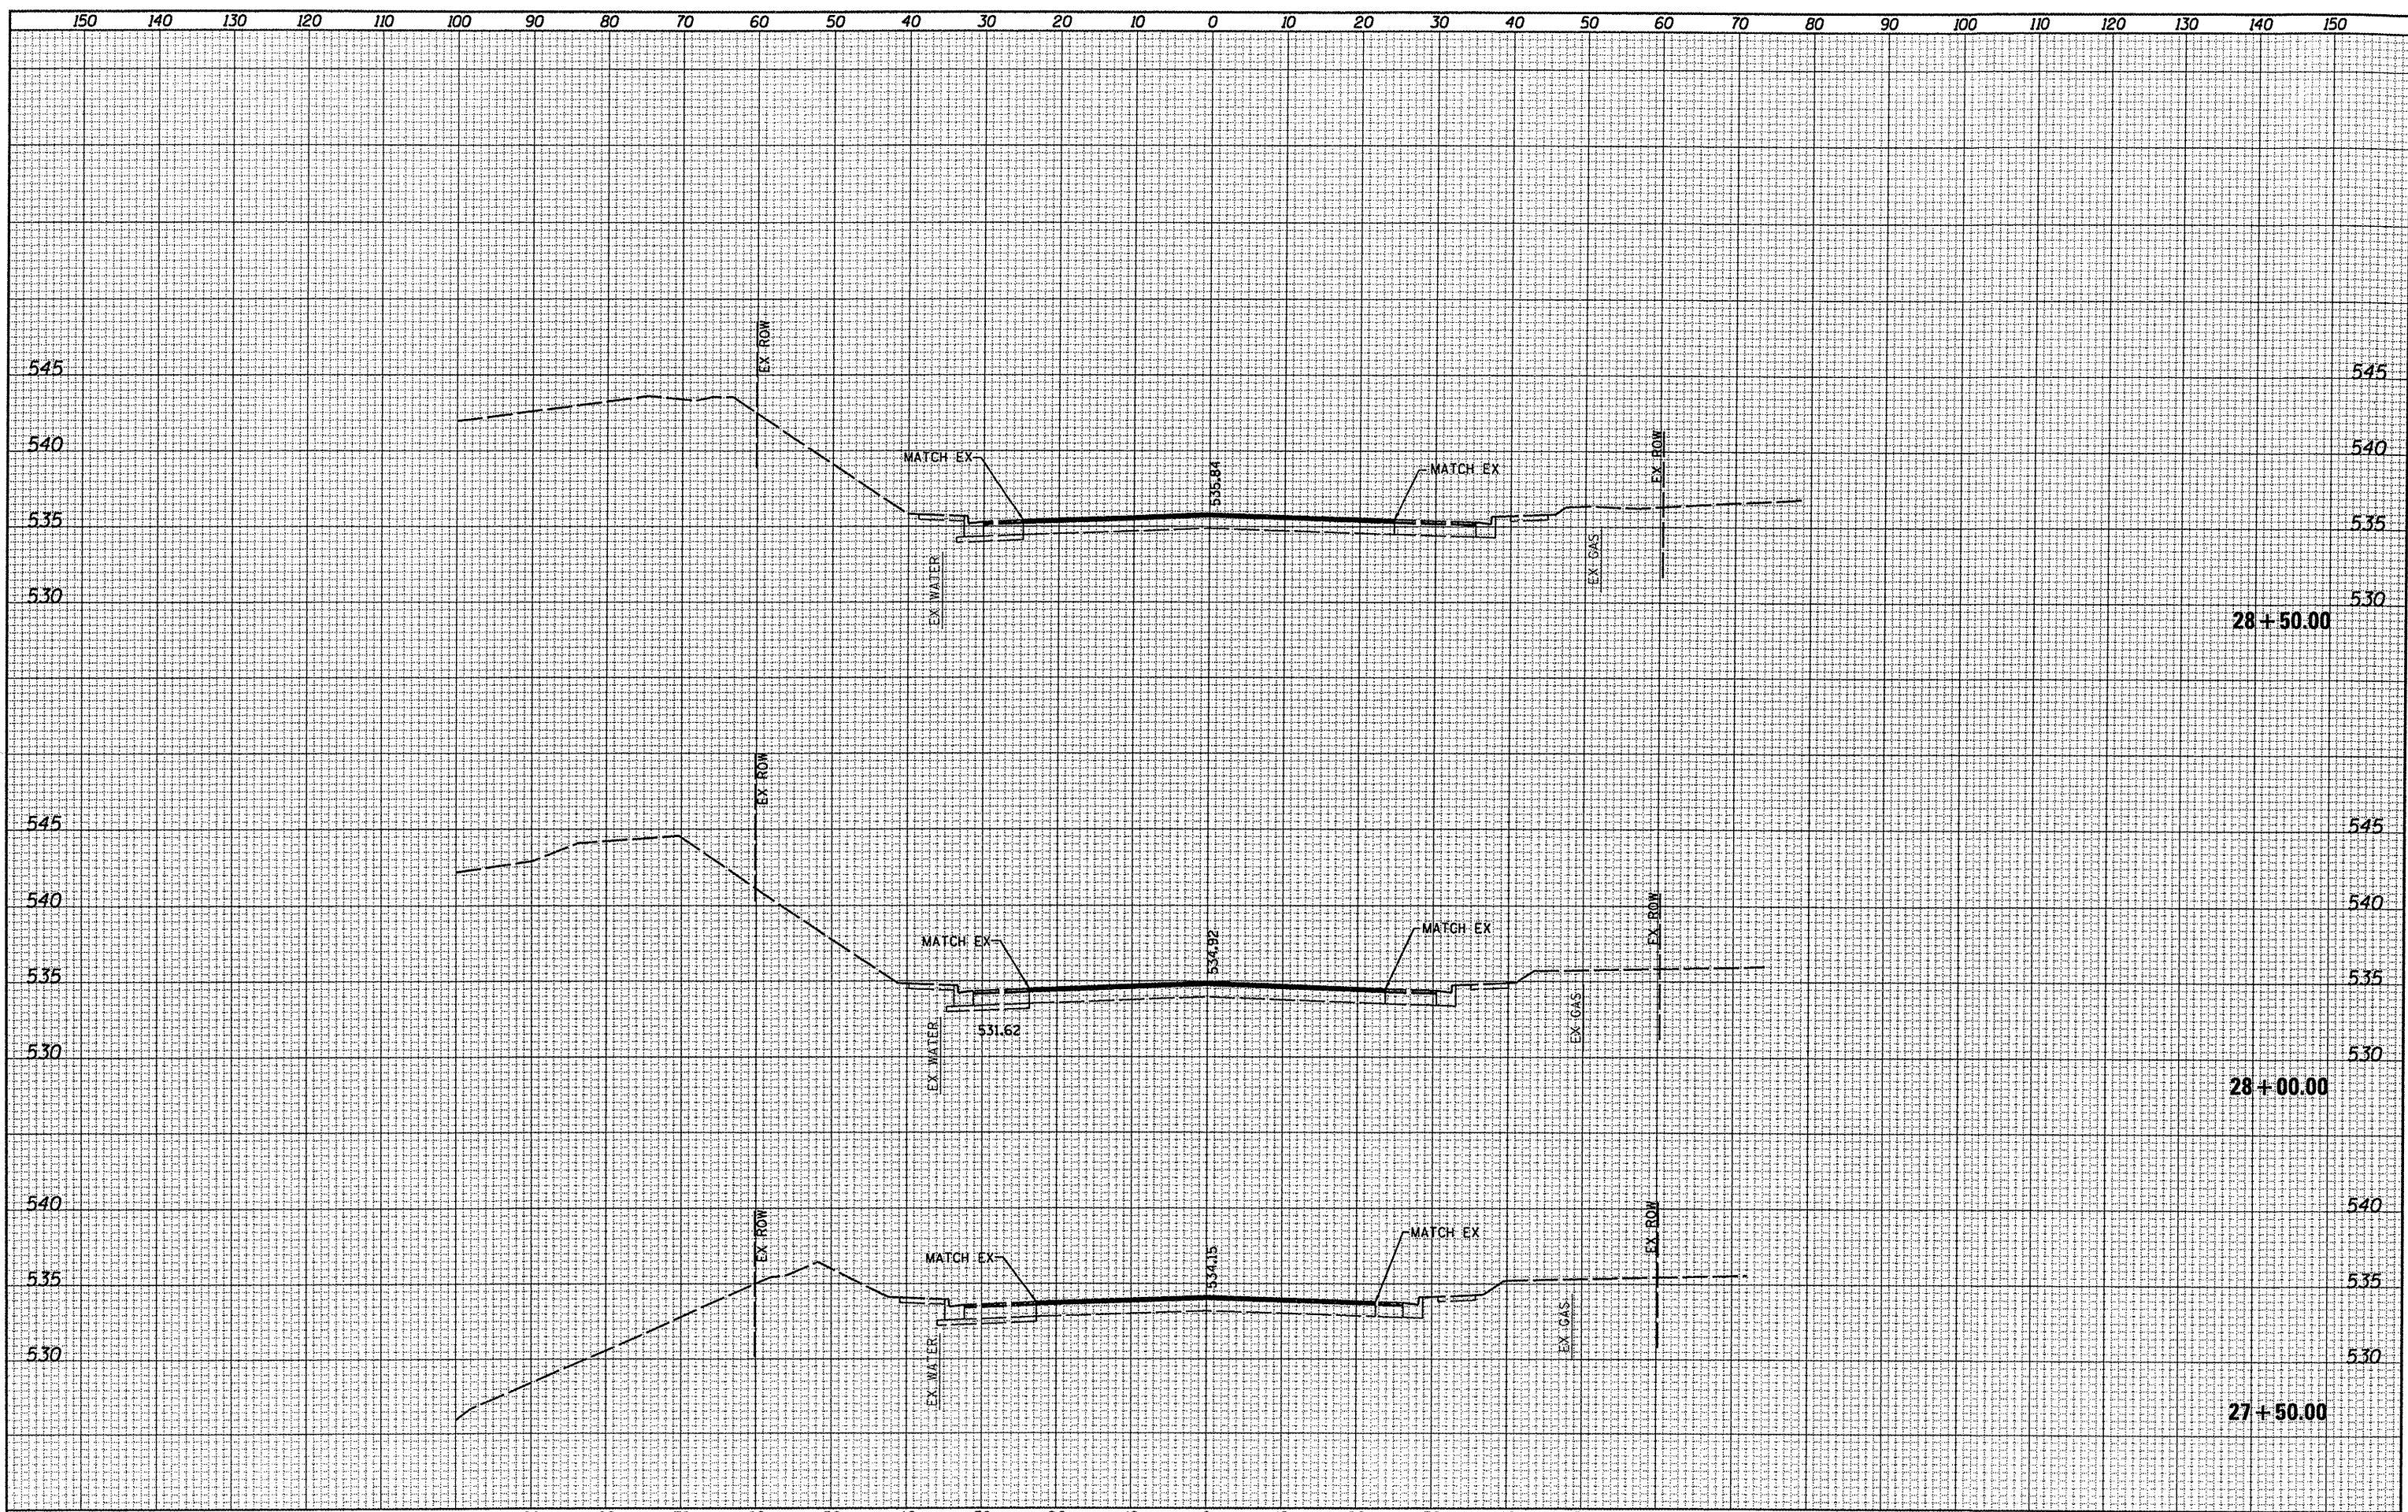

FILE NAME = DB29861-sht-ksaht.dgn	USER NAME = default	DESIGNED -	REVISED -	STATE OF ILLINOIS DEPARTMENT OF TRANSPORTATION	CROSS SECTIONS				
	PLOT TIME = 2:32:38 PM	DRAWN -	REVISED -		F.A. RTE. 9330	SECTION 08-00211-00-PV	COUNTY ST. CLAIR	TOTAL SHEETS 85	SHEET NO. 54
	PLOT SCALE = 20.0000 / IN.	CHECKED -	REVISED -		SCALE:	SHEET NO. 22 OF 52 SHEETS	STA. 27+50.00 TO STA. 28+50.00	CONTRACT NO. 97480	
	PLOT DATE = 10/14/2011	DATE -	REVISED -		ILLINOIS FED. AID PROJECT				