


DATE	
BY	
SURVEYED	
PLOTTED	
TEMPLATE	
AREAS CHECKED	
FINISH SURVEY	
NOTE BOOK	
NO.	

DATE	
BY	
SURVEYED	
PLOTTED	
TEMPLATE	
AREAS CHECKED	
ORIGINAL SURVEY	
NOTE BOOK	
NO.	

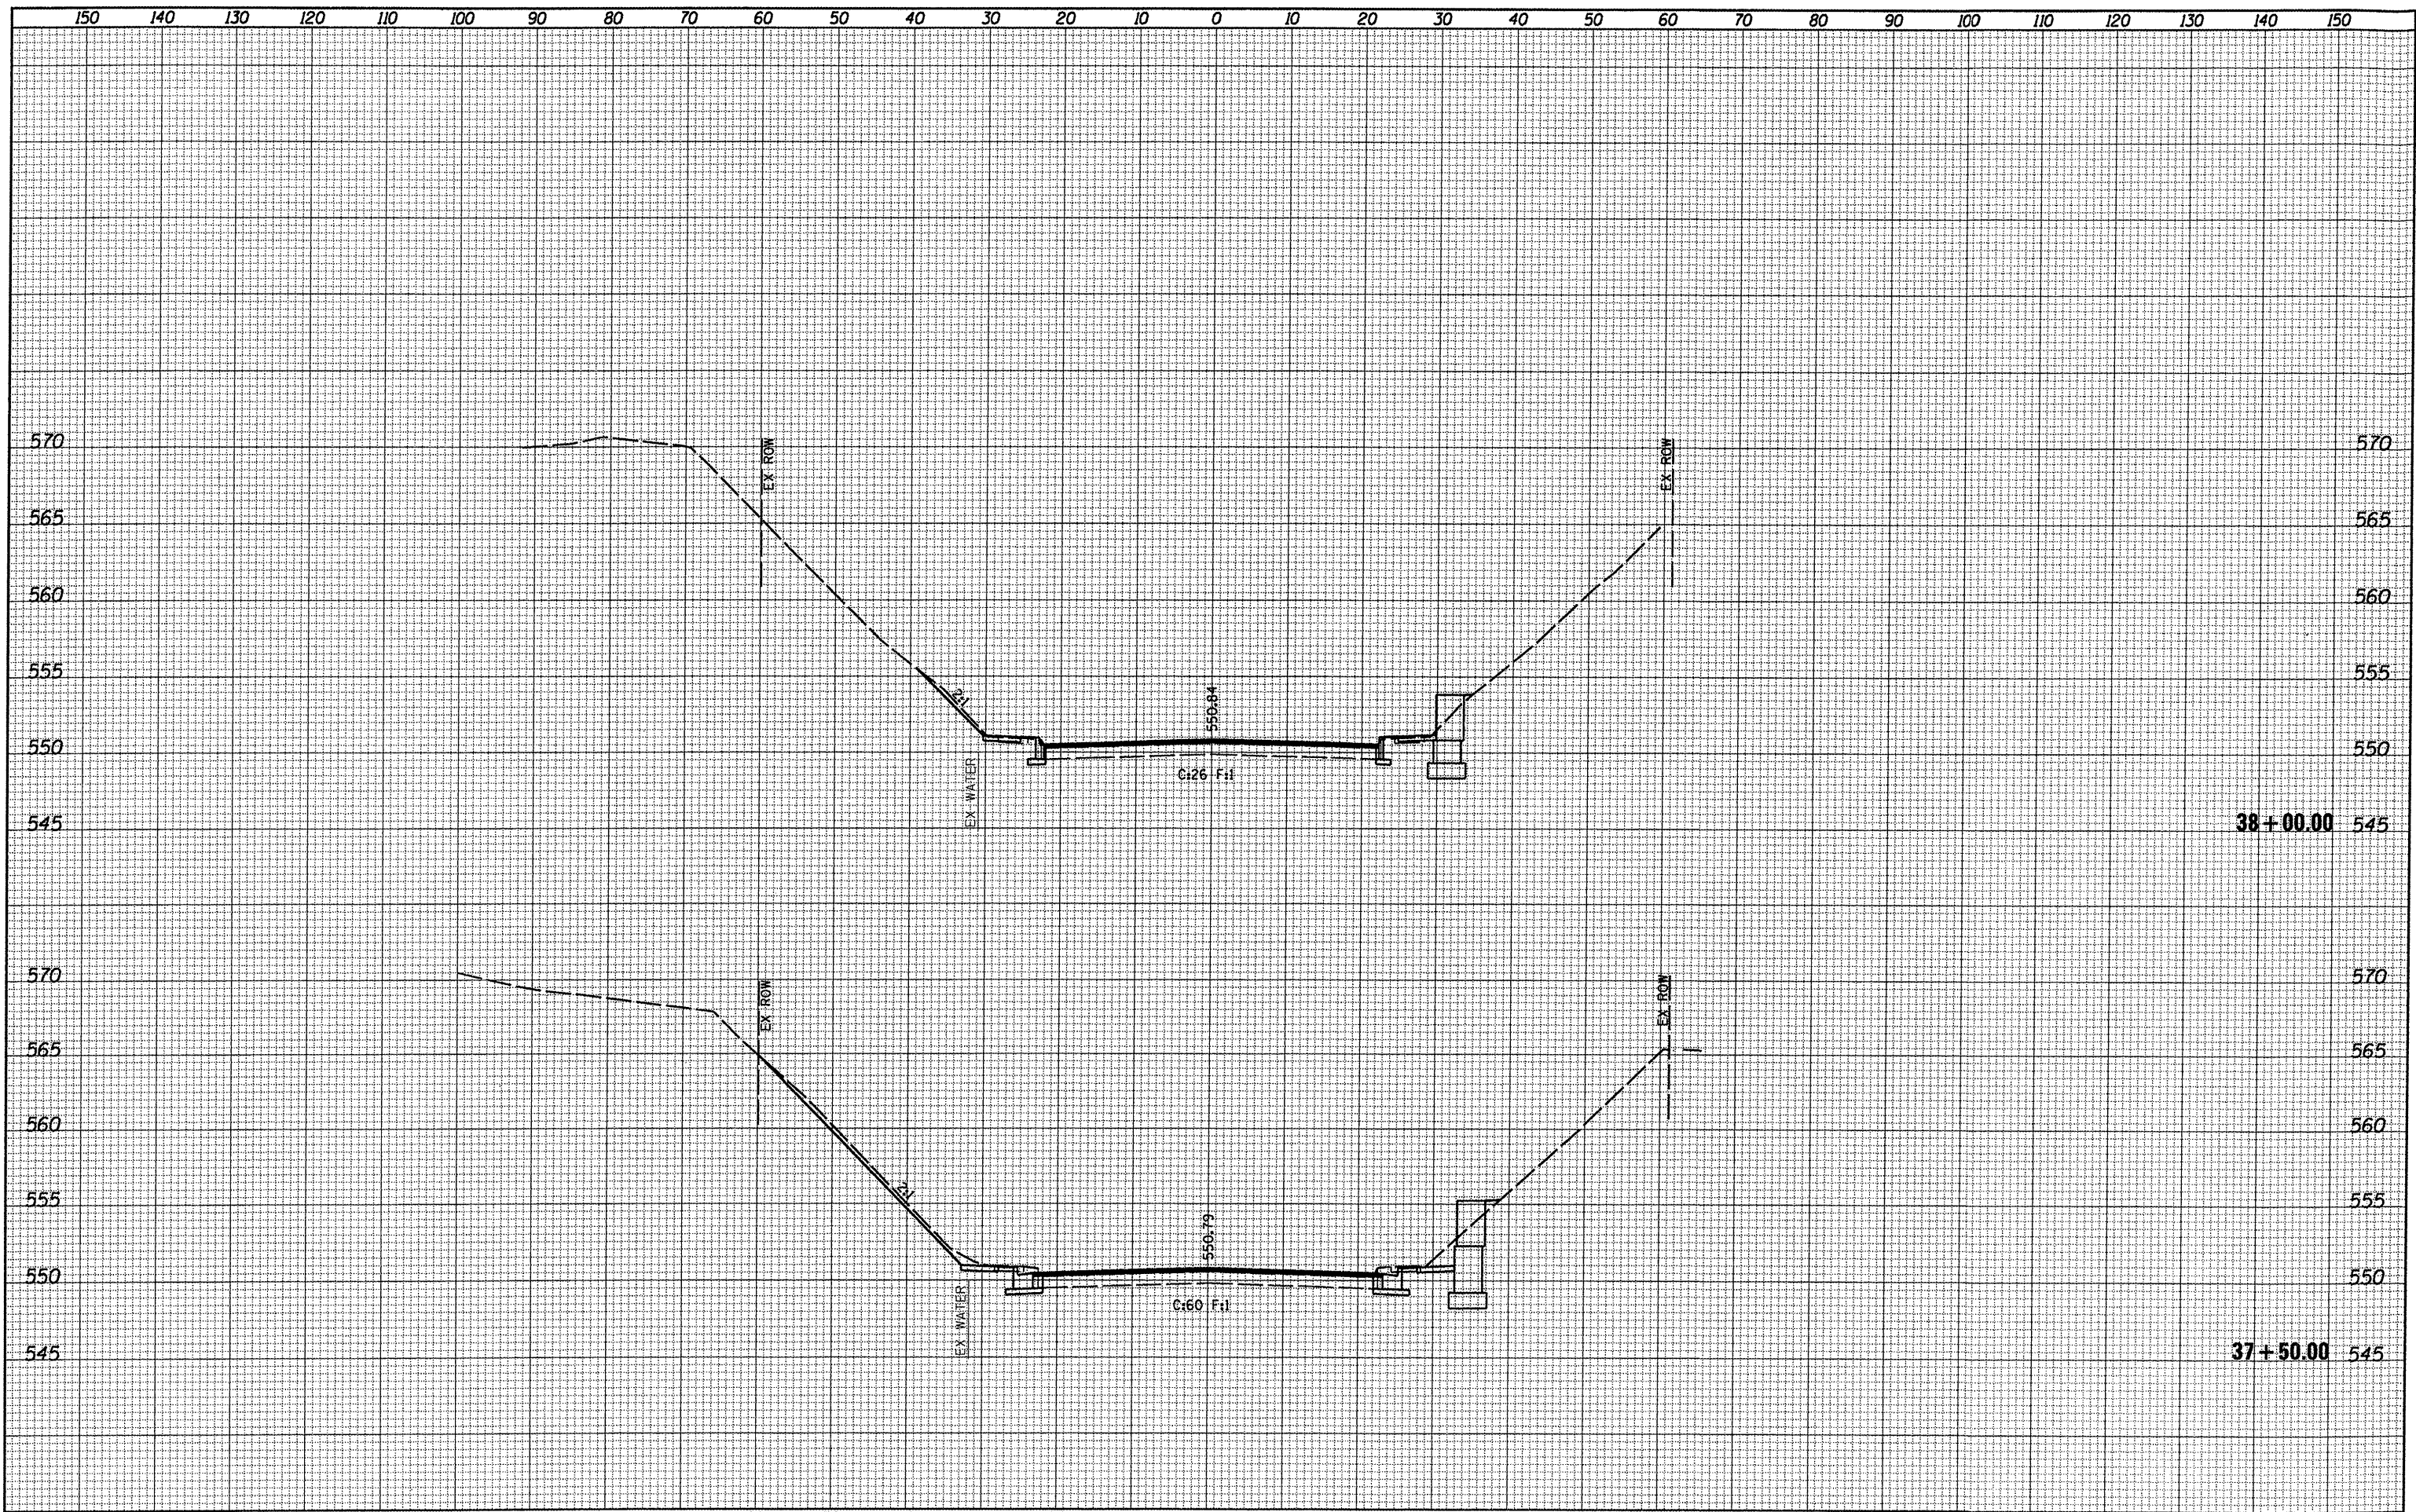

FILE NAME = D829061-sht-xssht.dgn

USER NAME = default
 DESIGNED -
 DRAWN -
 CHECKED -
 DATE -

REVISED -
 REVISED -
 REVISED -
 REVISED -

**STATE OF ILLINOIS
 DEPARTMENT OF TRANSPORTATION**

CROSS SECTIONS

SCALE: SHEET NO. 31 OF 52 SHEETS STA. 37+50.00 TO STA. 38+00.00

F.A. RTE.	SECTION	COUNTY	TOTAL SHEETS	SHEET NO.
9330	08-00211-00-PV	ST. CLAIR	85	63
CONTRACT NO. 97480			ILLINOIS FED. AID PROJECT	