


DATE	
BY	
FINAL SURVEY	
REVISIONS	
NOTED	
NO. /	
NO.	

DATE	
BY	
ORIGINAL SURVEY	
REVISIONS	
NOTED	
NO. /	
NO.	

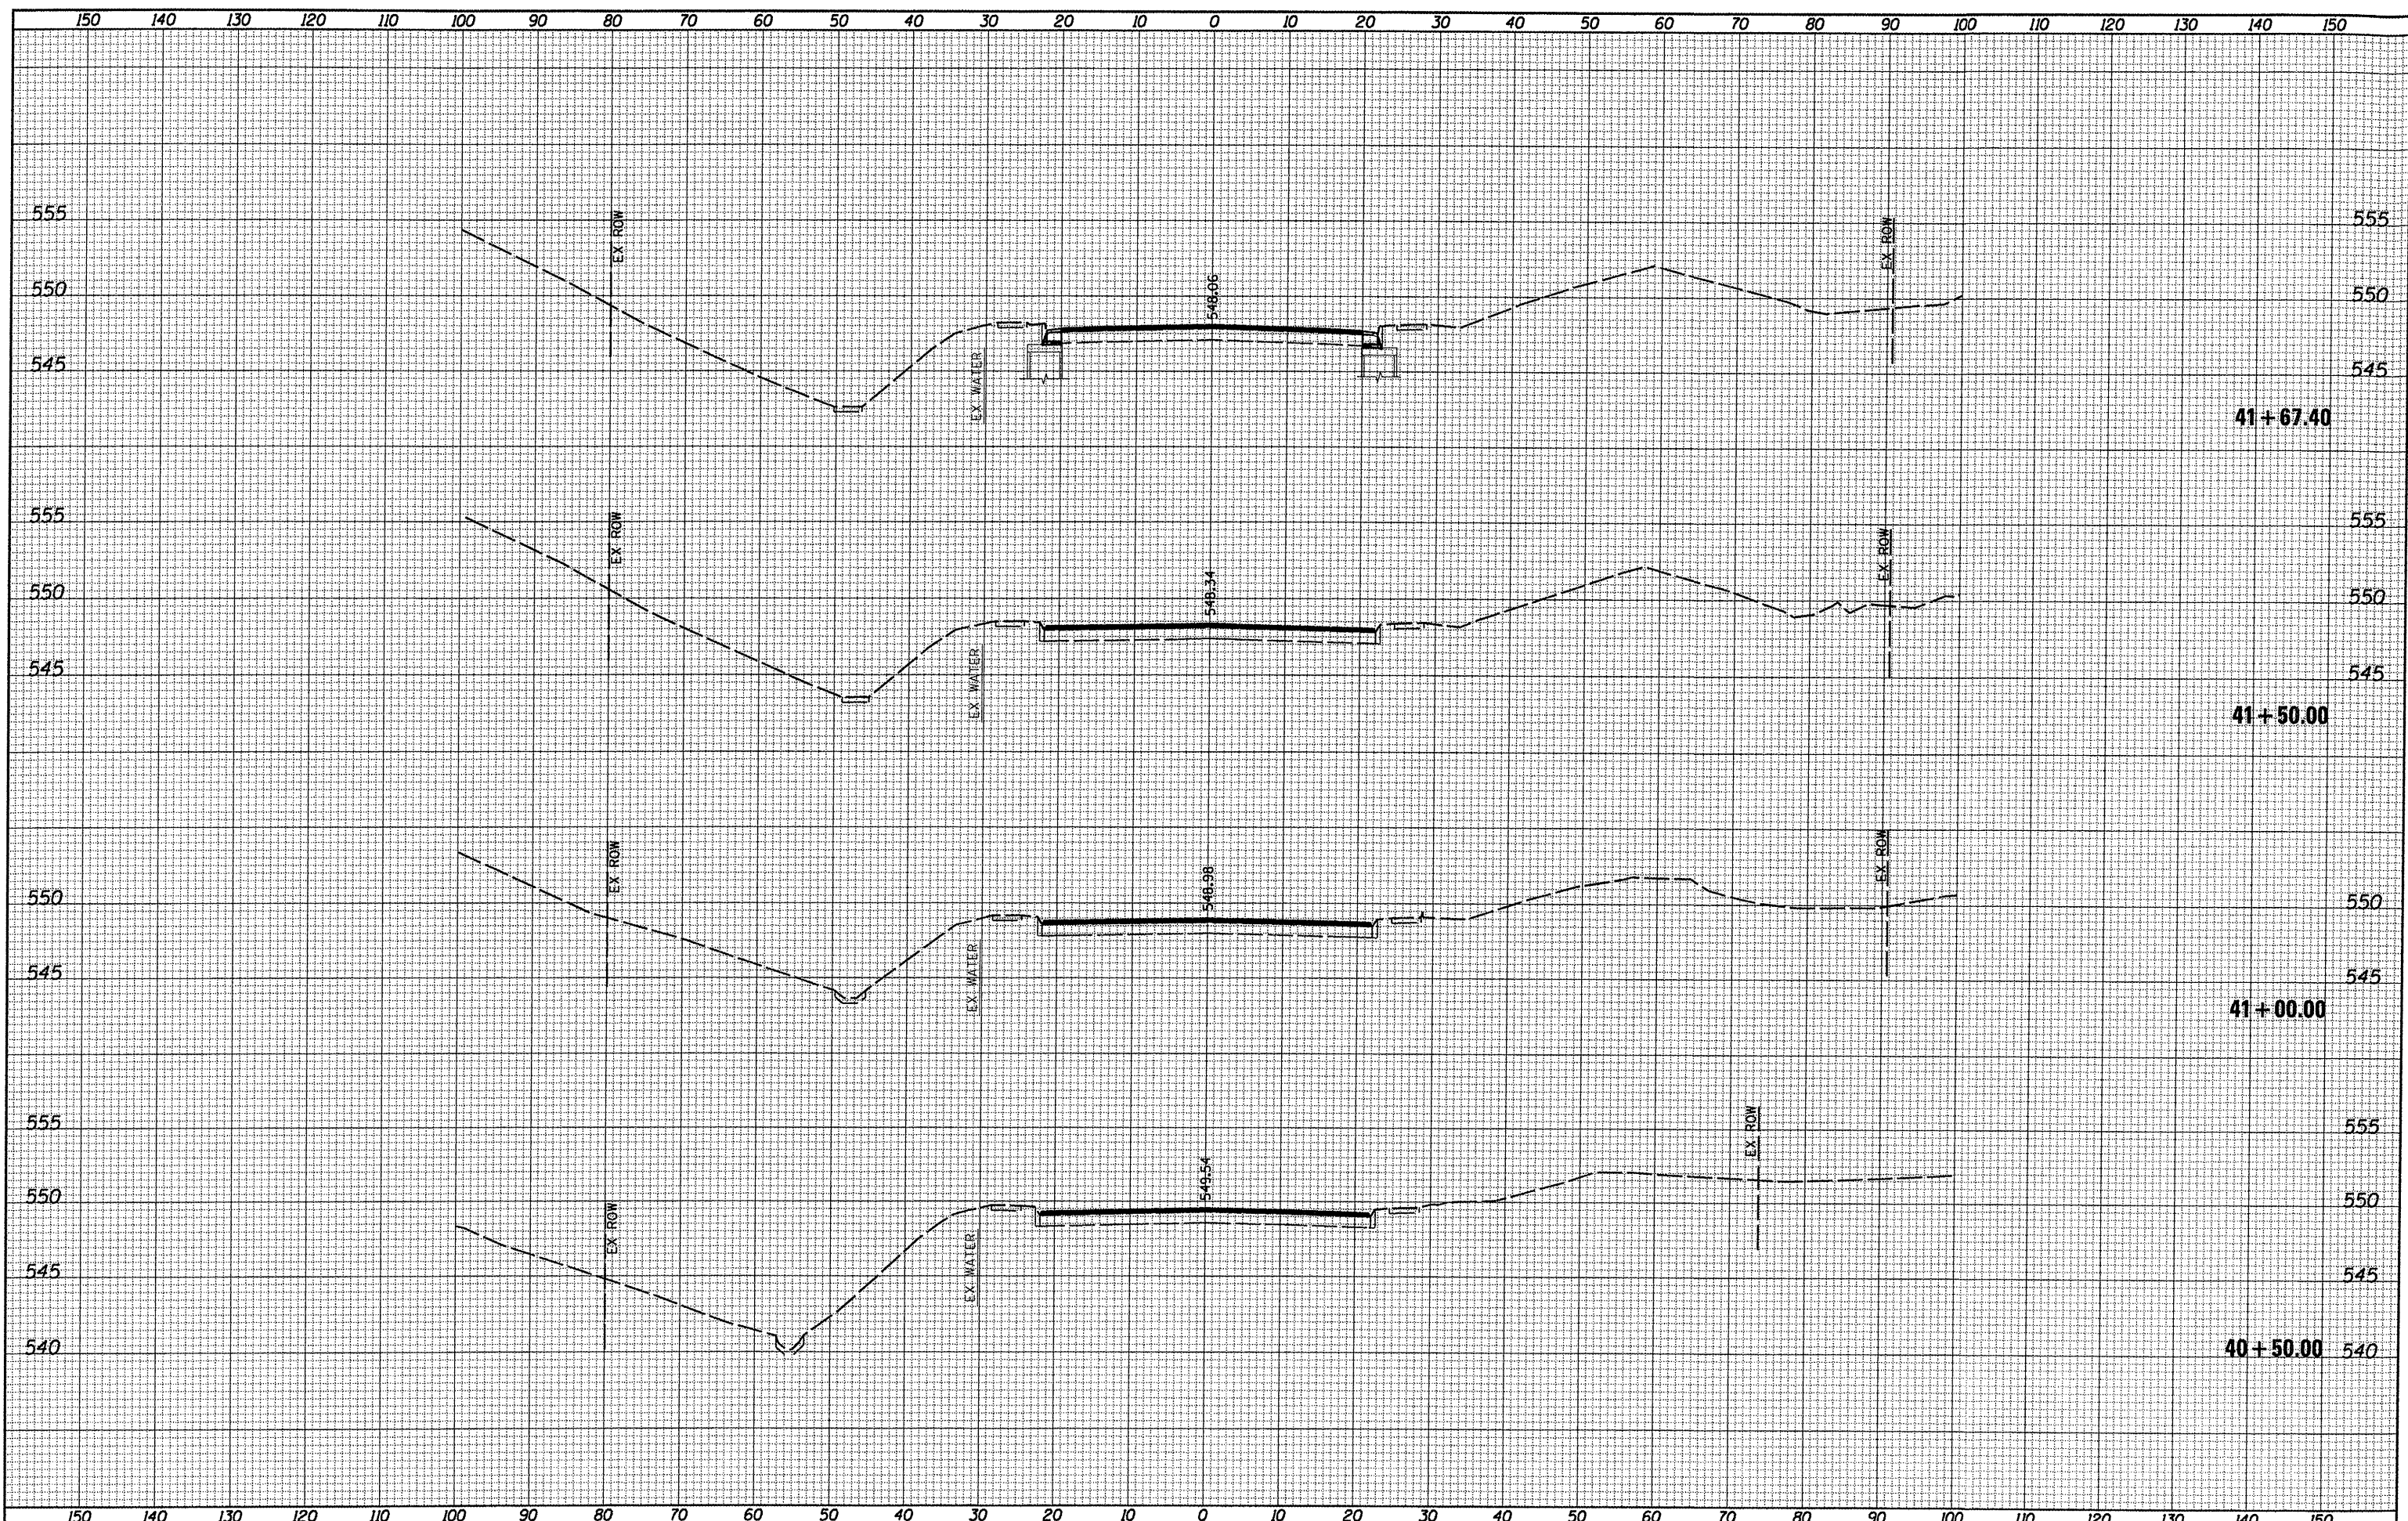

FILE NAME = D029061-ah1-xssht.dgn

USER NAME = default	DESIGNED -	REVISED -
PLOT TIME = 2:2:55 PM	DRAWN -	REVISED -
PLOT SCALE = 20.0000 / IN.	CHECKED -	REVISED -
PLOT DATE = 10/14/2011	DATE -	REVISED -

**STATE OF ILLINOIS  
DEPARTMENT OF TRANSPORTATION**

**CROSS SECTIONS**

SCALE: SHEET NO. 34 OF 52 SHEETS STA. 40+50.00 TO STA. 41+67.40

F.A. RTE.	SECTION	COUNTY	TOTAL SHEETS	SHEET NO.
9330	08-00211-00-PV	ST. CLAIR	85	66
CONTRACT NO. 97480			ILLINOIS FED. AID PROJECT	