


FINAL SURVEY	SUBMITTED	DATE
NOTE BOOK NO.	PLOTTED	BY
	TEMPLATE	
	AREAS CHECKED	

ORIGINAL SURVEY	SUBMITTED	DATE
NOTE BOOK NO.	PLOTTED	BY
	TEMPLATE	
	AREAS CHECKED	

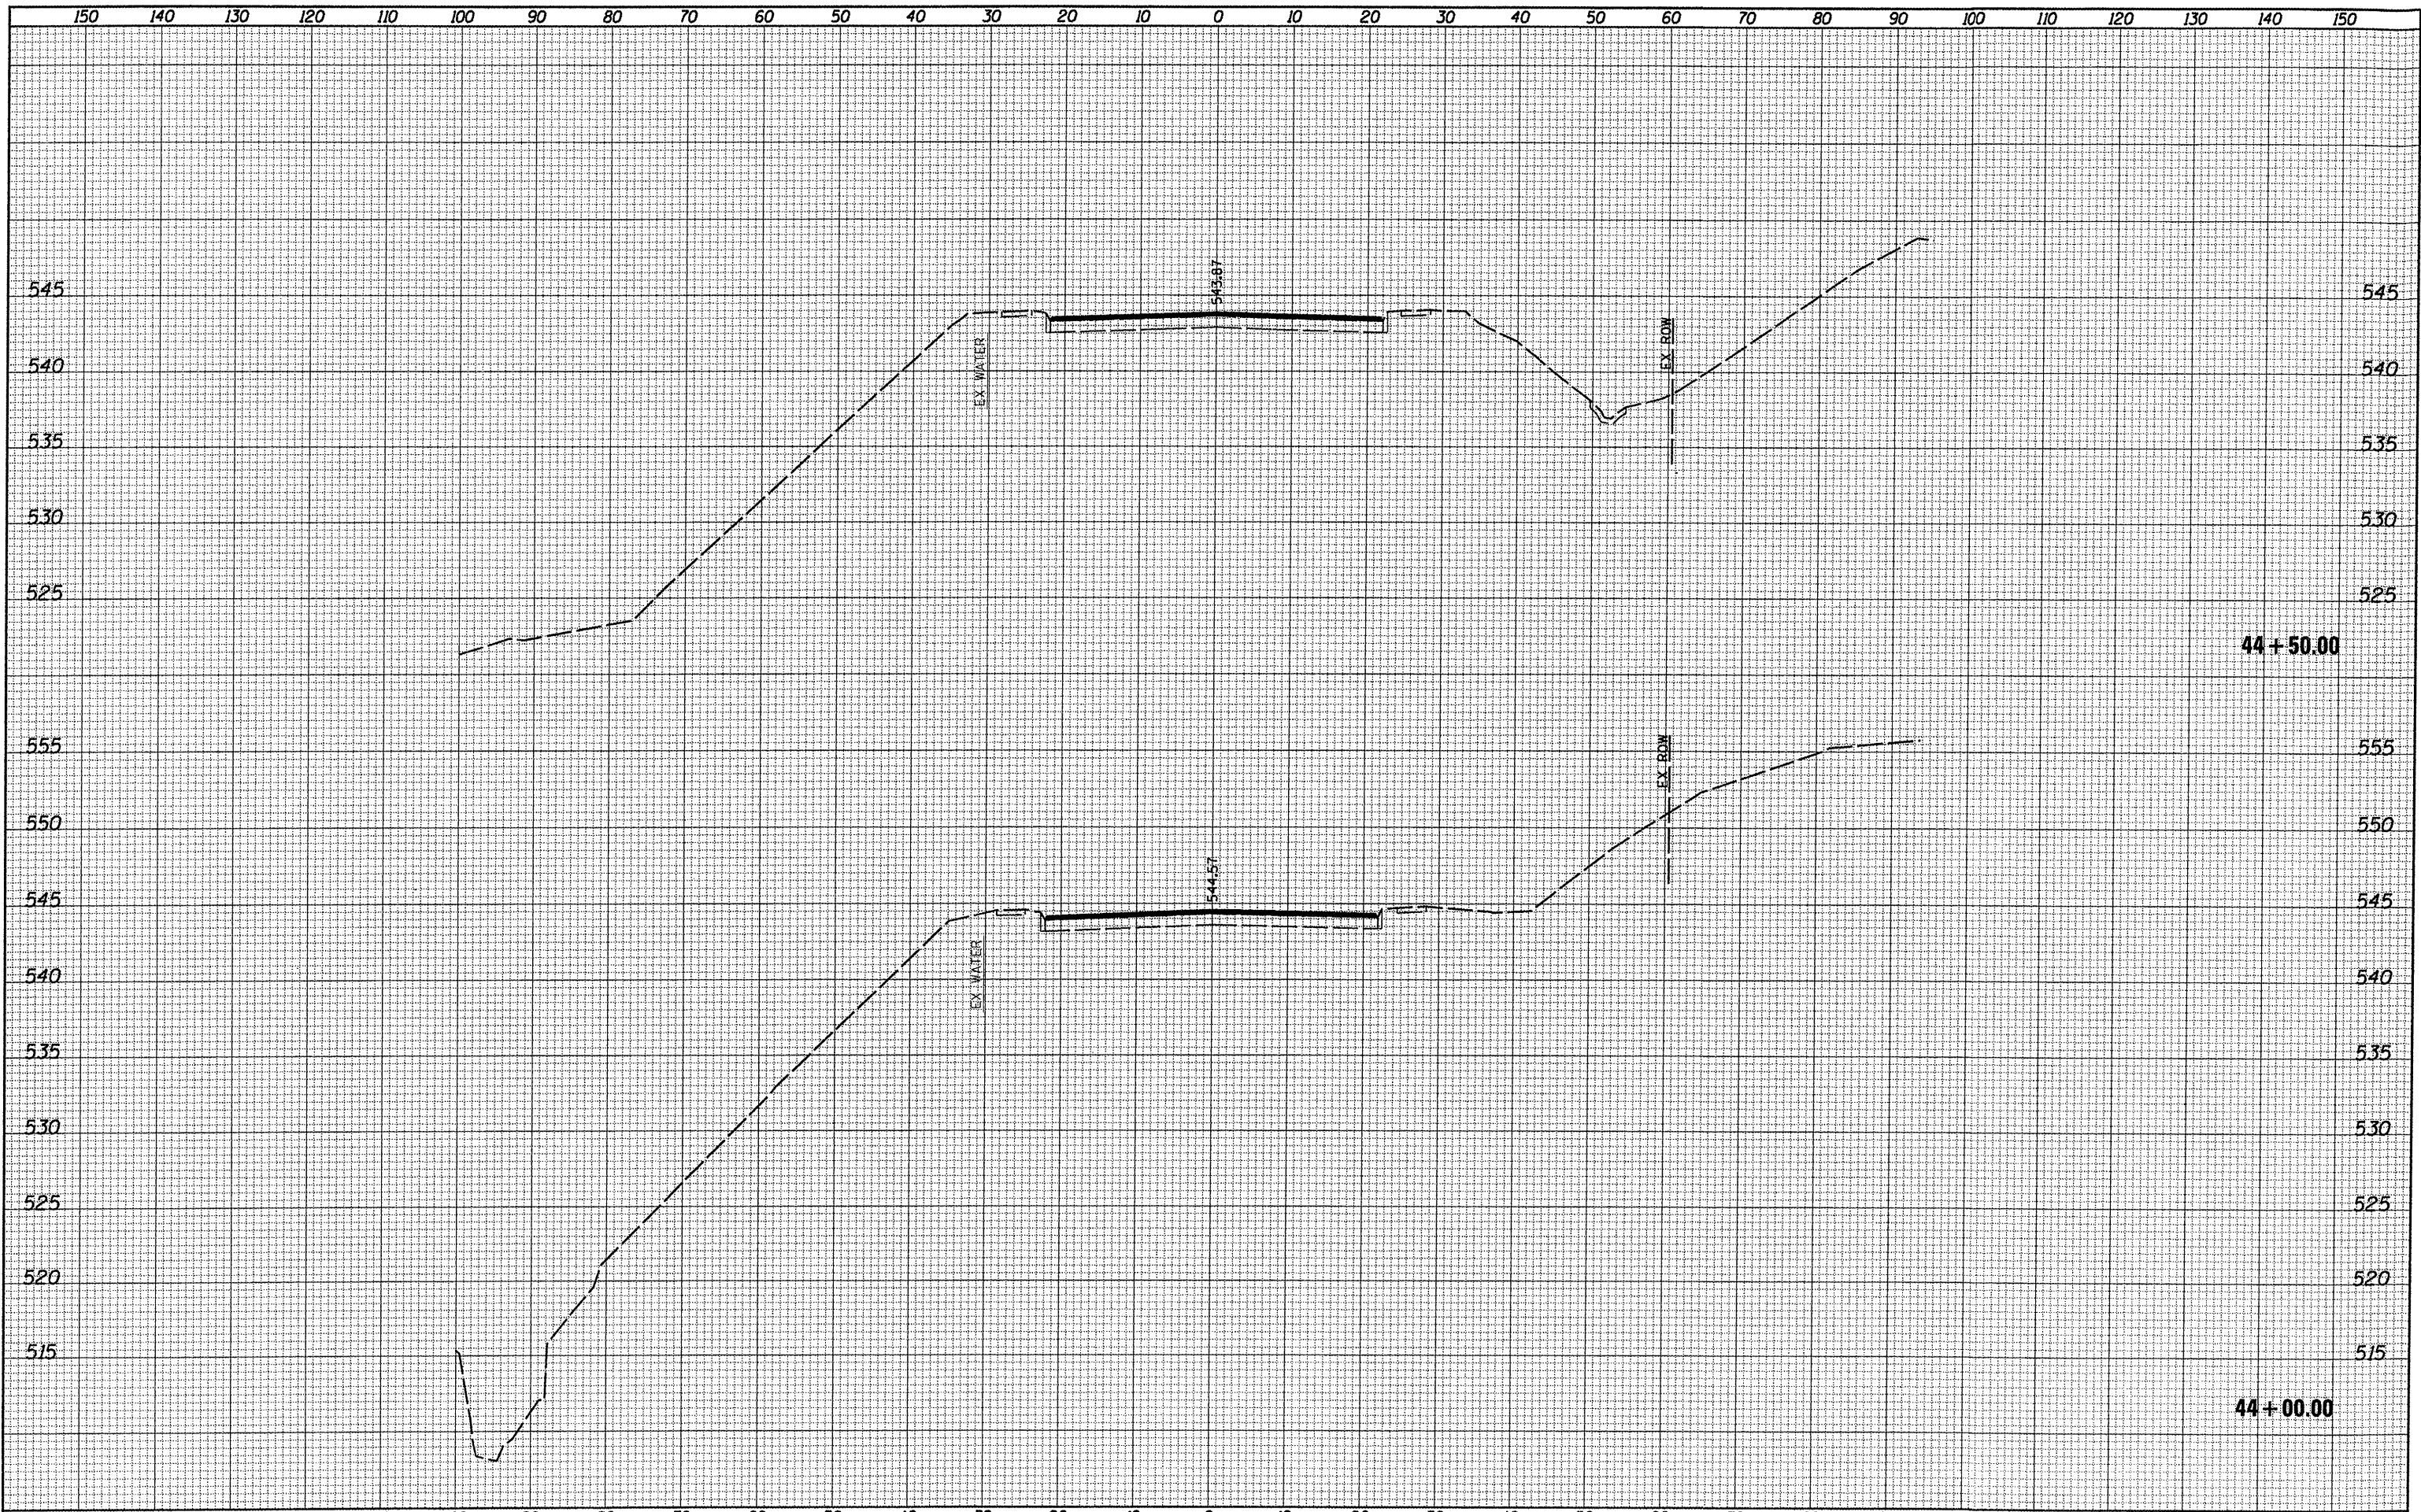

FILE NAME = 0829861-sh1-xssht.dgn	USER NAME = default	DESIGNED -	REVISED -	<b>STATE OF ILLINOIS DEPARTMENT OF TRANSPORTATION</b>	<b>CROSS SECTIONS</b>				F.A. RTE. 9330	SECTION 08-00211-00-PV	COUNTY ST. CLAIR	TOTAL SHEETS 85	SHEET NO. 69
	PLOT TIME = 2:43:42 PM	DRAWN -	REVISED -		SCALE:	SHEET NO. 37 OF 52 SHEETS	STA. 44+00.00	TO STA. 44+50.00	CONTRACT NO. 97480 ILLINOIS FED. AID PROJECT				
	PLOT SCALE = 20.0000 / IN.	CHECKED -	REVISED -										
	PLOT DATE = 10/14/2011	DATE -	REVISED -										