


FINAL SURVEY	DATE
SURVEYED	BY
NOTE BOOK	
NO.	
PLATE	
AREAS CHECKED	

ORIGINAL SURVEY	DATE
SURVEYED	BY
NOTE BOOK	
NO.	
PLATE	
AREAS CHECKED	

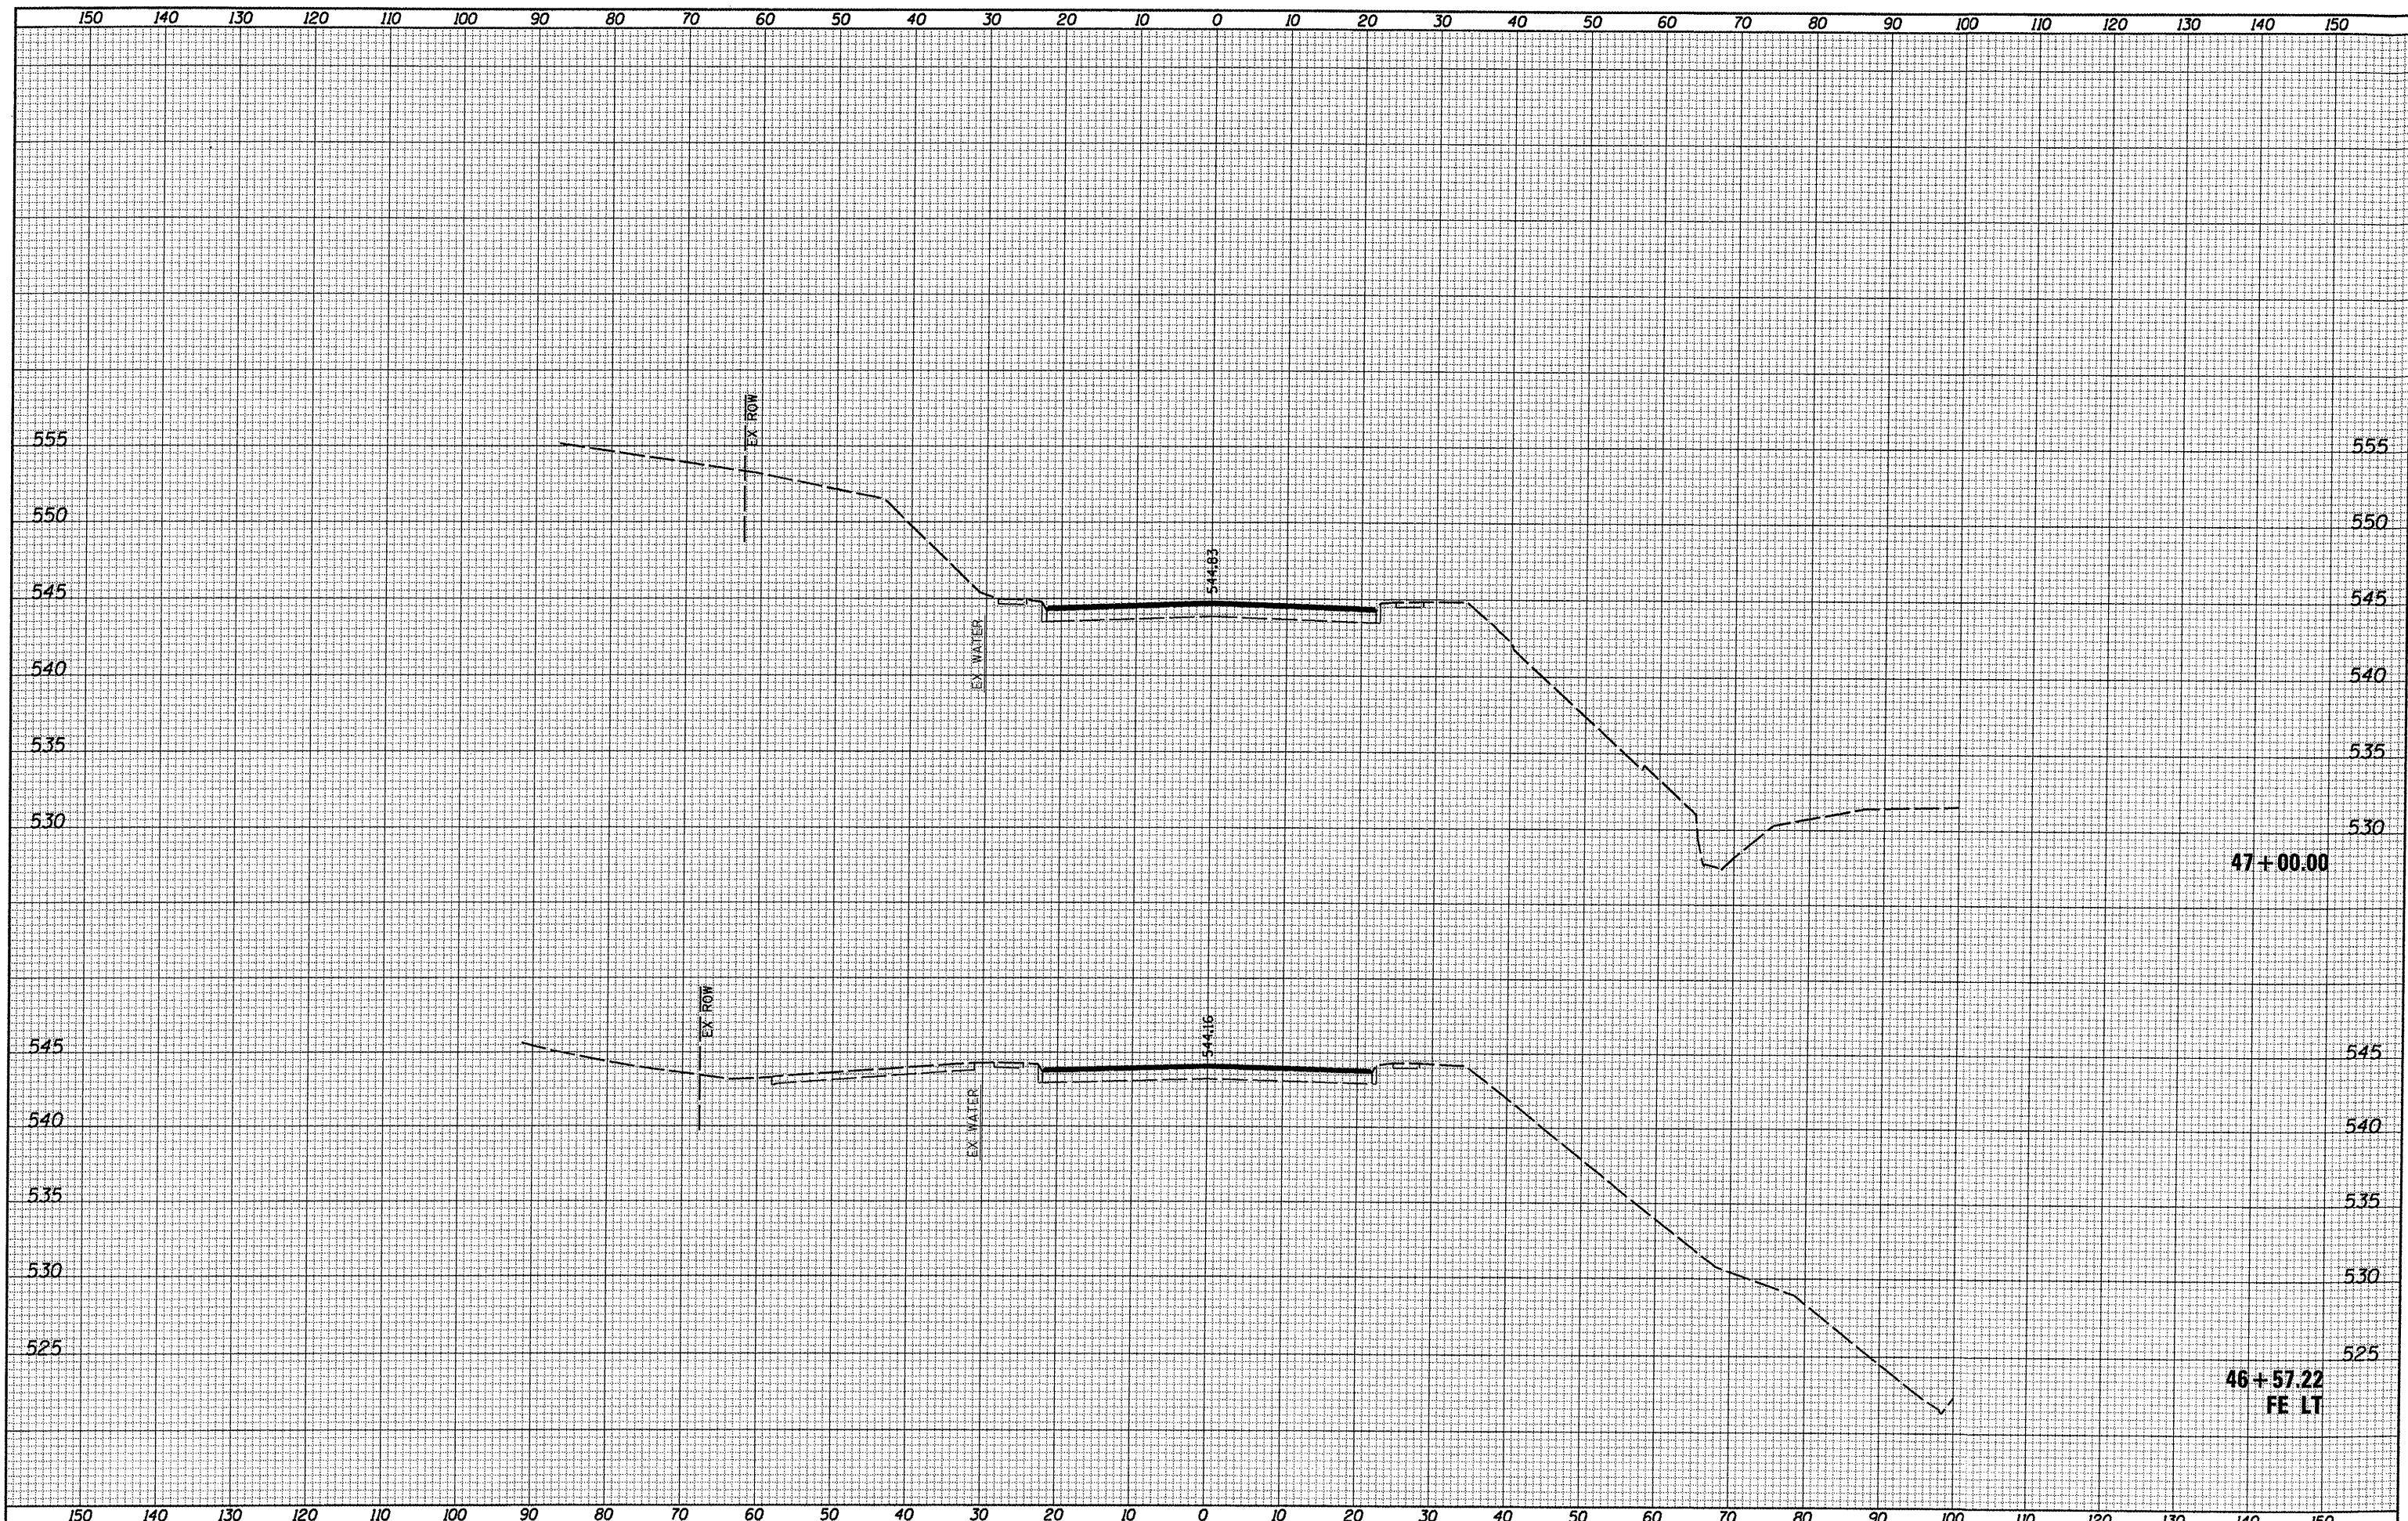

FILE NAME = 0829661-sht-xssht.dgn

USER NAME = default	DESIGNED -	REVISED -
PLOT TIME = 2:44:53 PM	DRAWN -	REVISED -
PLOT SCALE = 20.0000 / IN.	CHECKED -	REVISED -
PLOT DATE = 10/14/2011	DATE -	REVISED -

**STATE OF ILLINOIS  
DEPARTMENT OF TRANSPORTATION**

**CROSS SECTIONS**

SCALE: SHEET NO. 42 OF 52 SHEETS STA. 46+57.22 TO STA. 47+00.00

F.A. RTE.	SECTION	COUNTY	TOTAL SHEETS	SHEET NO.
9330	08-00211-00-PV	ST. CLAIR	85	74
CONTRACT NO. 97480			ILLINOIS FED. AID PROJECT	