


FINAL SURVEY	SURVEYED	BY	DATE
NOTE BOOK	NO. _____		
	TEMPLATE		
	AREAS CHECKED		

ORIGINAL SURVEY	SURVEYED	BY	DATE
NOTE BOOK	NO. _____		
	TEMPLATE		
	AREAS CHECKED		

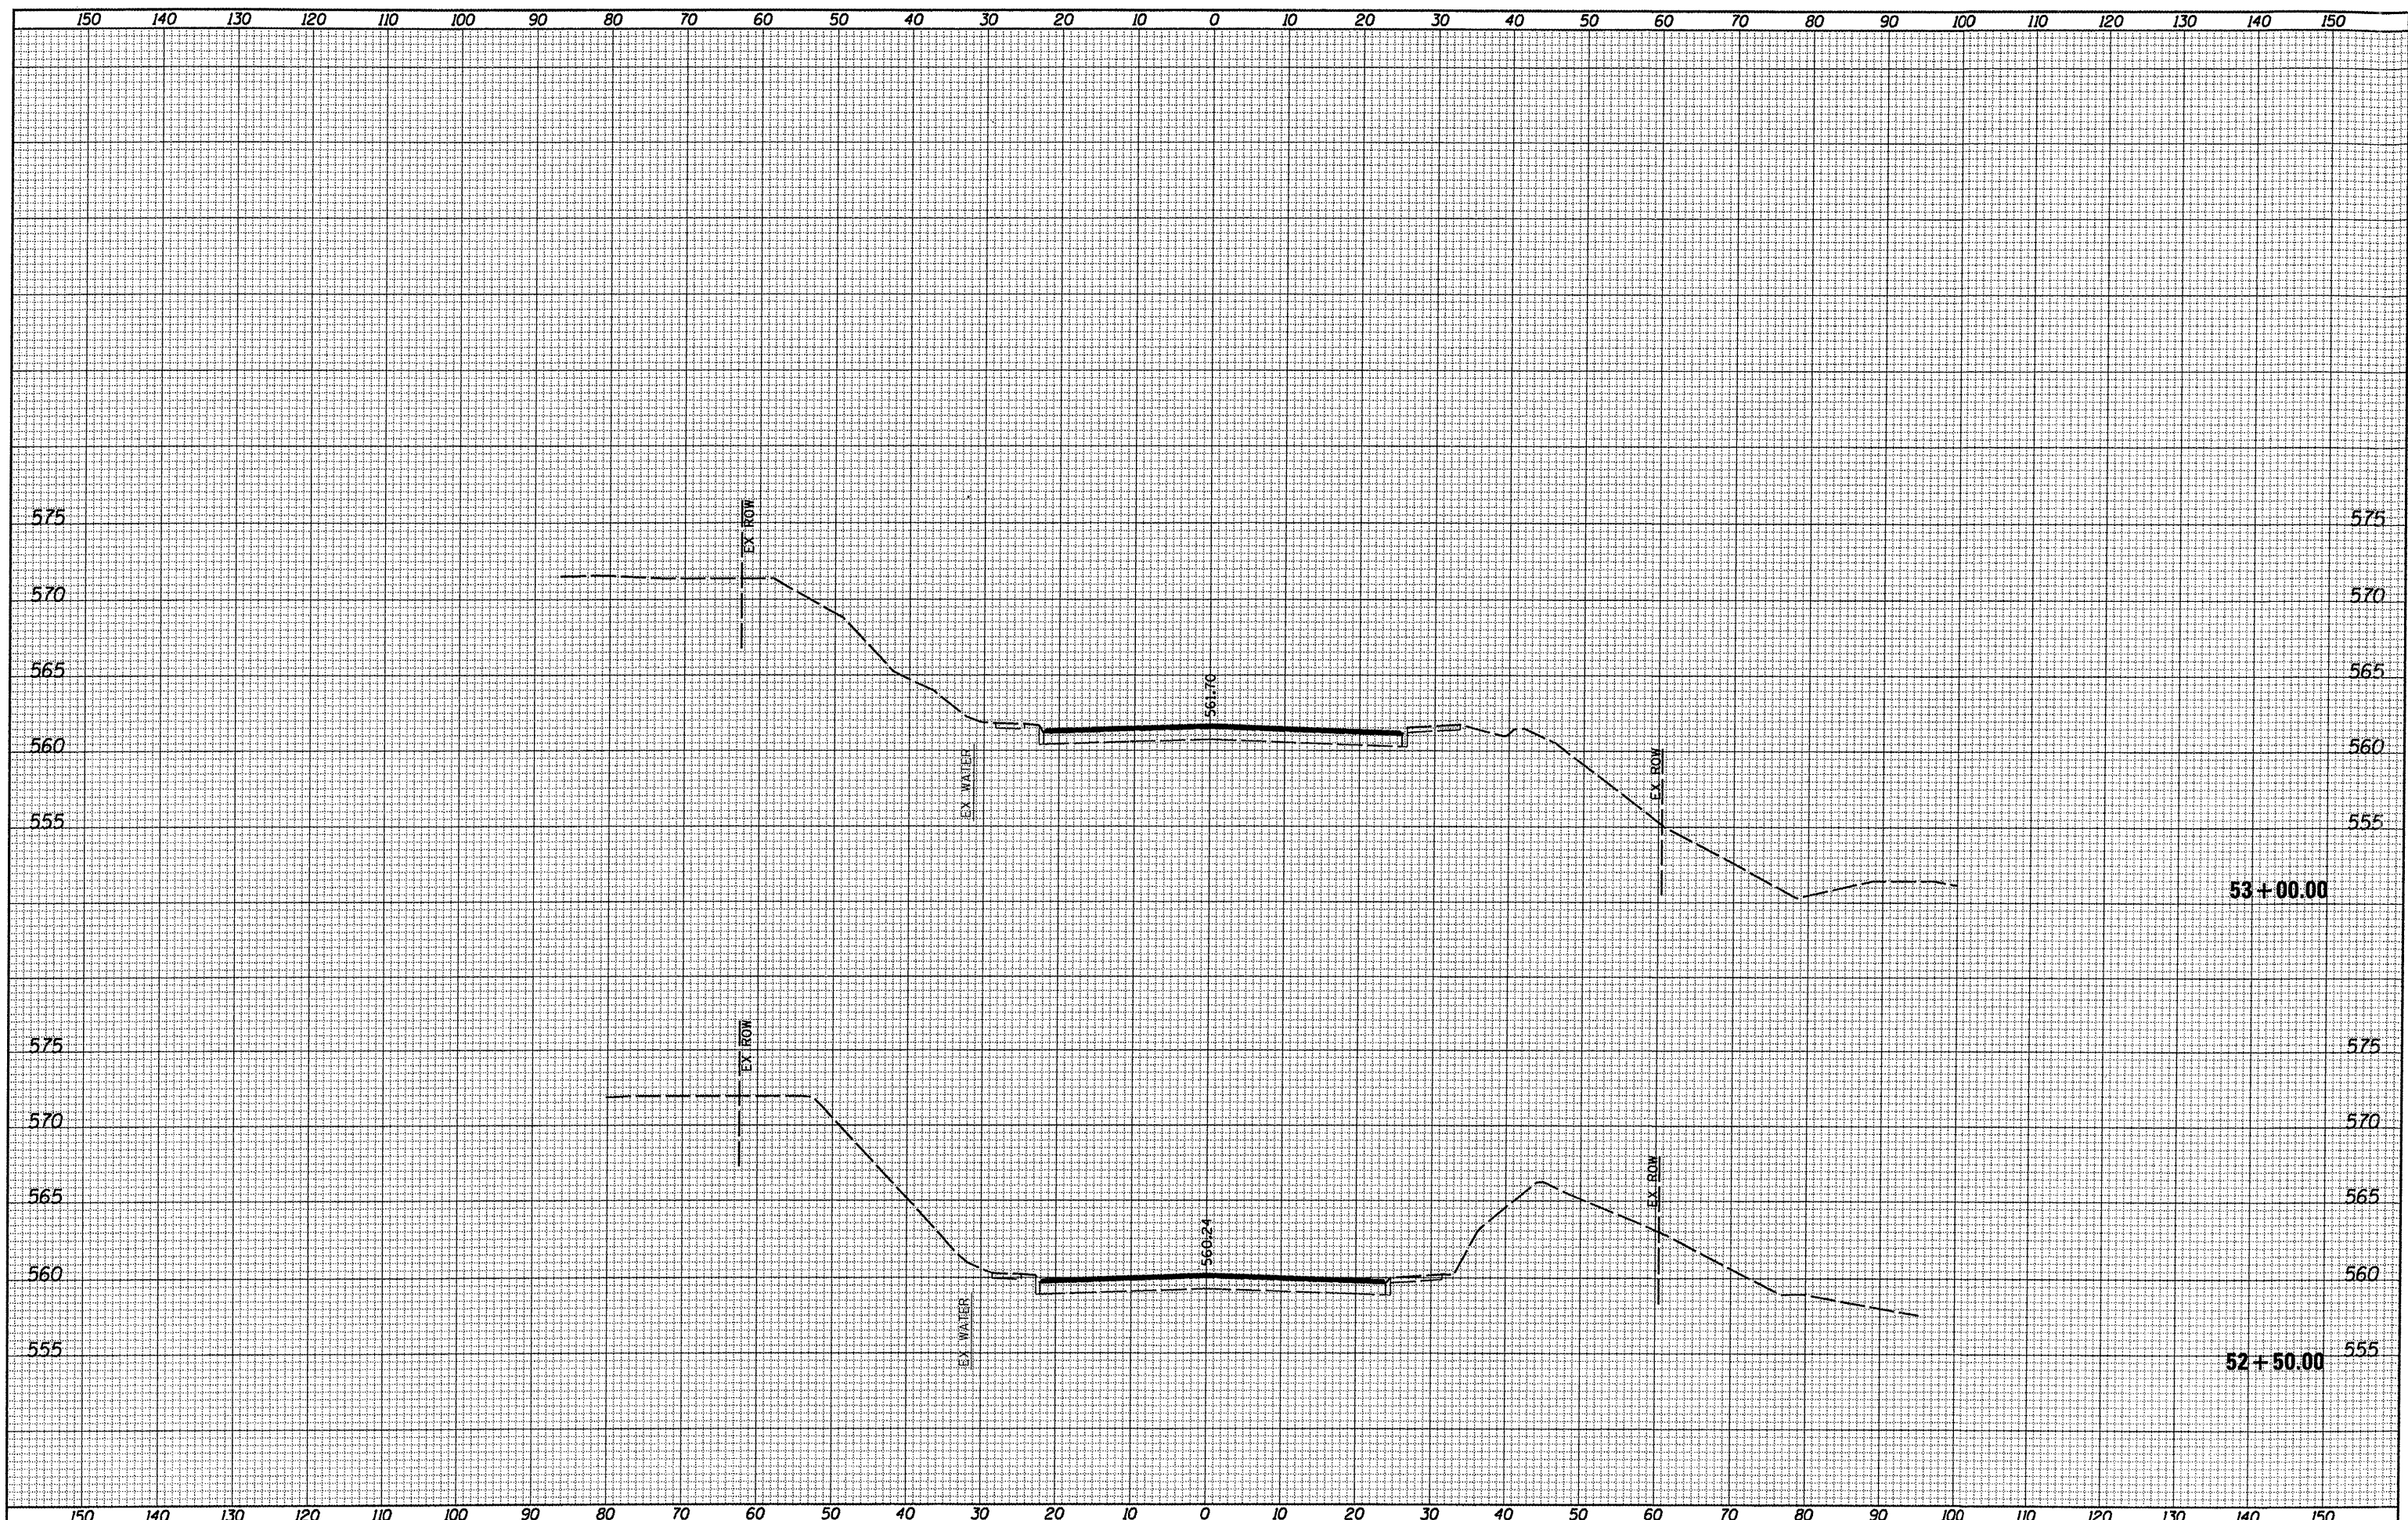

FILE NAME = 0829061-sht-wsht.dgn

USER NAME = default
 PLOT TIME = 2:46:42 PM
 PLOT SCALE = 20.0000' / IN.
 PLOT DATE = 10/14/2011

DESIGNED	-	REVISED	-
DRAWN	-	REVISED	-
CHECKED	-	REVISED	-
DATE	-	REVISED	-

**STATE OF ILLINOIS
 DEPARTMENT OF TRANSPORTATION**

CROSS SECTIONS

SCALE: SHEET NO. 49 OF 52 SHEETS STA. 52+50.00 TO STA. 53+00.00

F.A. RTE.	SECTION	COUNTY	TOTAL SHEETS	SHEET NO.
9330	08-00211-00-PV	ST. CLAIR	85	81
				CONTRACT NO. 97480
ILLINOIS FED. AID PROJECT				