


| | |
|---------------|--|
| DATE | |
| BY | |
| SURVEYED | |
| PLOTTED | |
| NOTE BOOK | |
| AREAS CHECKED | |
| NO. | |

| | |
|---------------|--|
| DATE | |
| BY | |
| SURVEYED | |
| PLOTTED | |
| NOTE BOOK | |
| AREAS CHECKED | |
| NO. | |

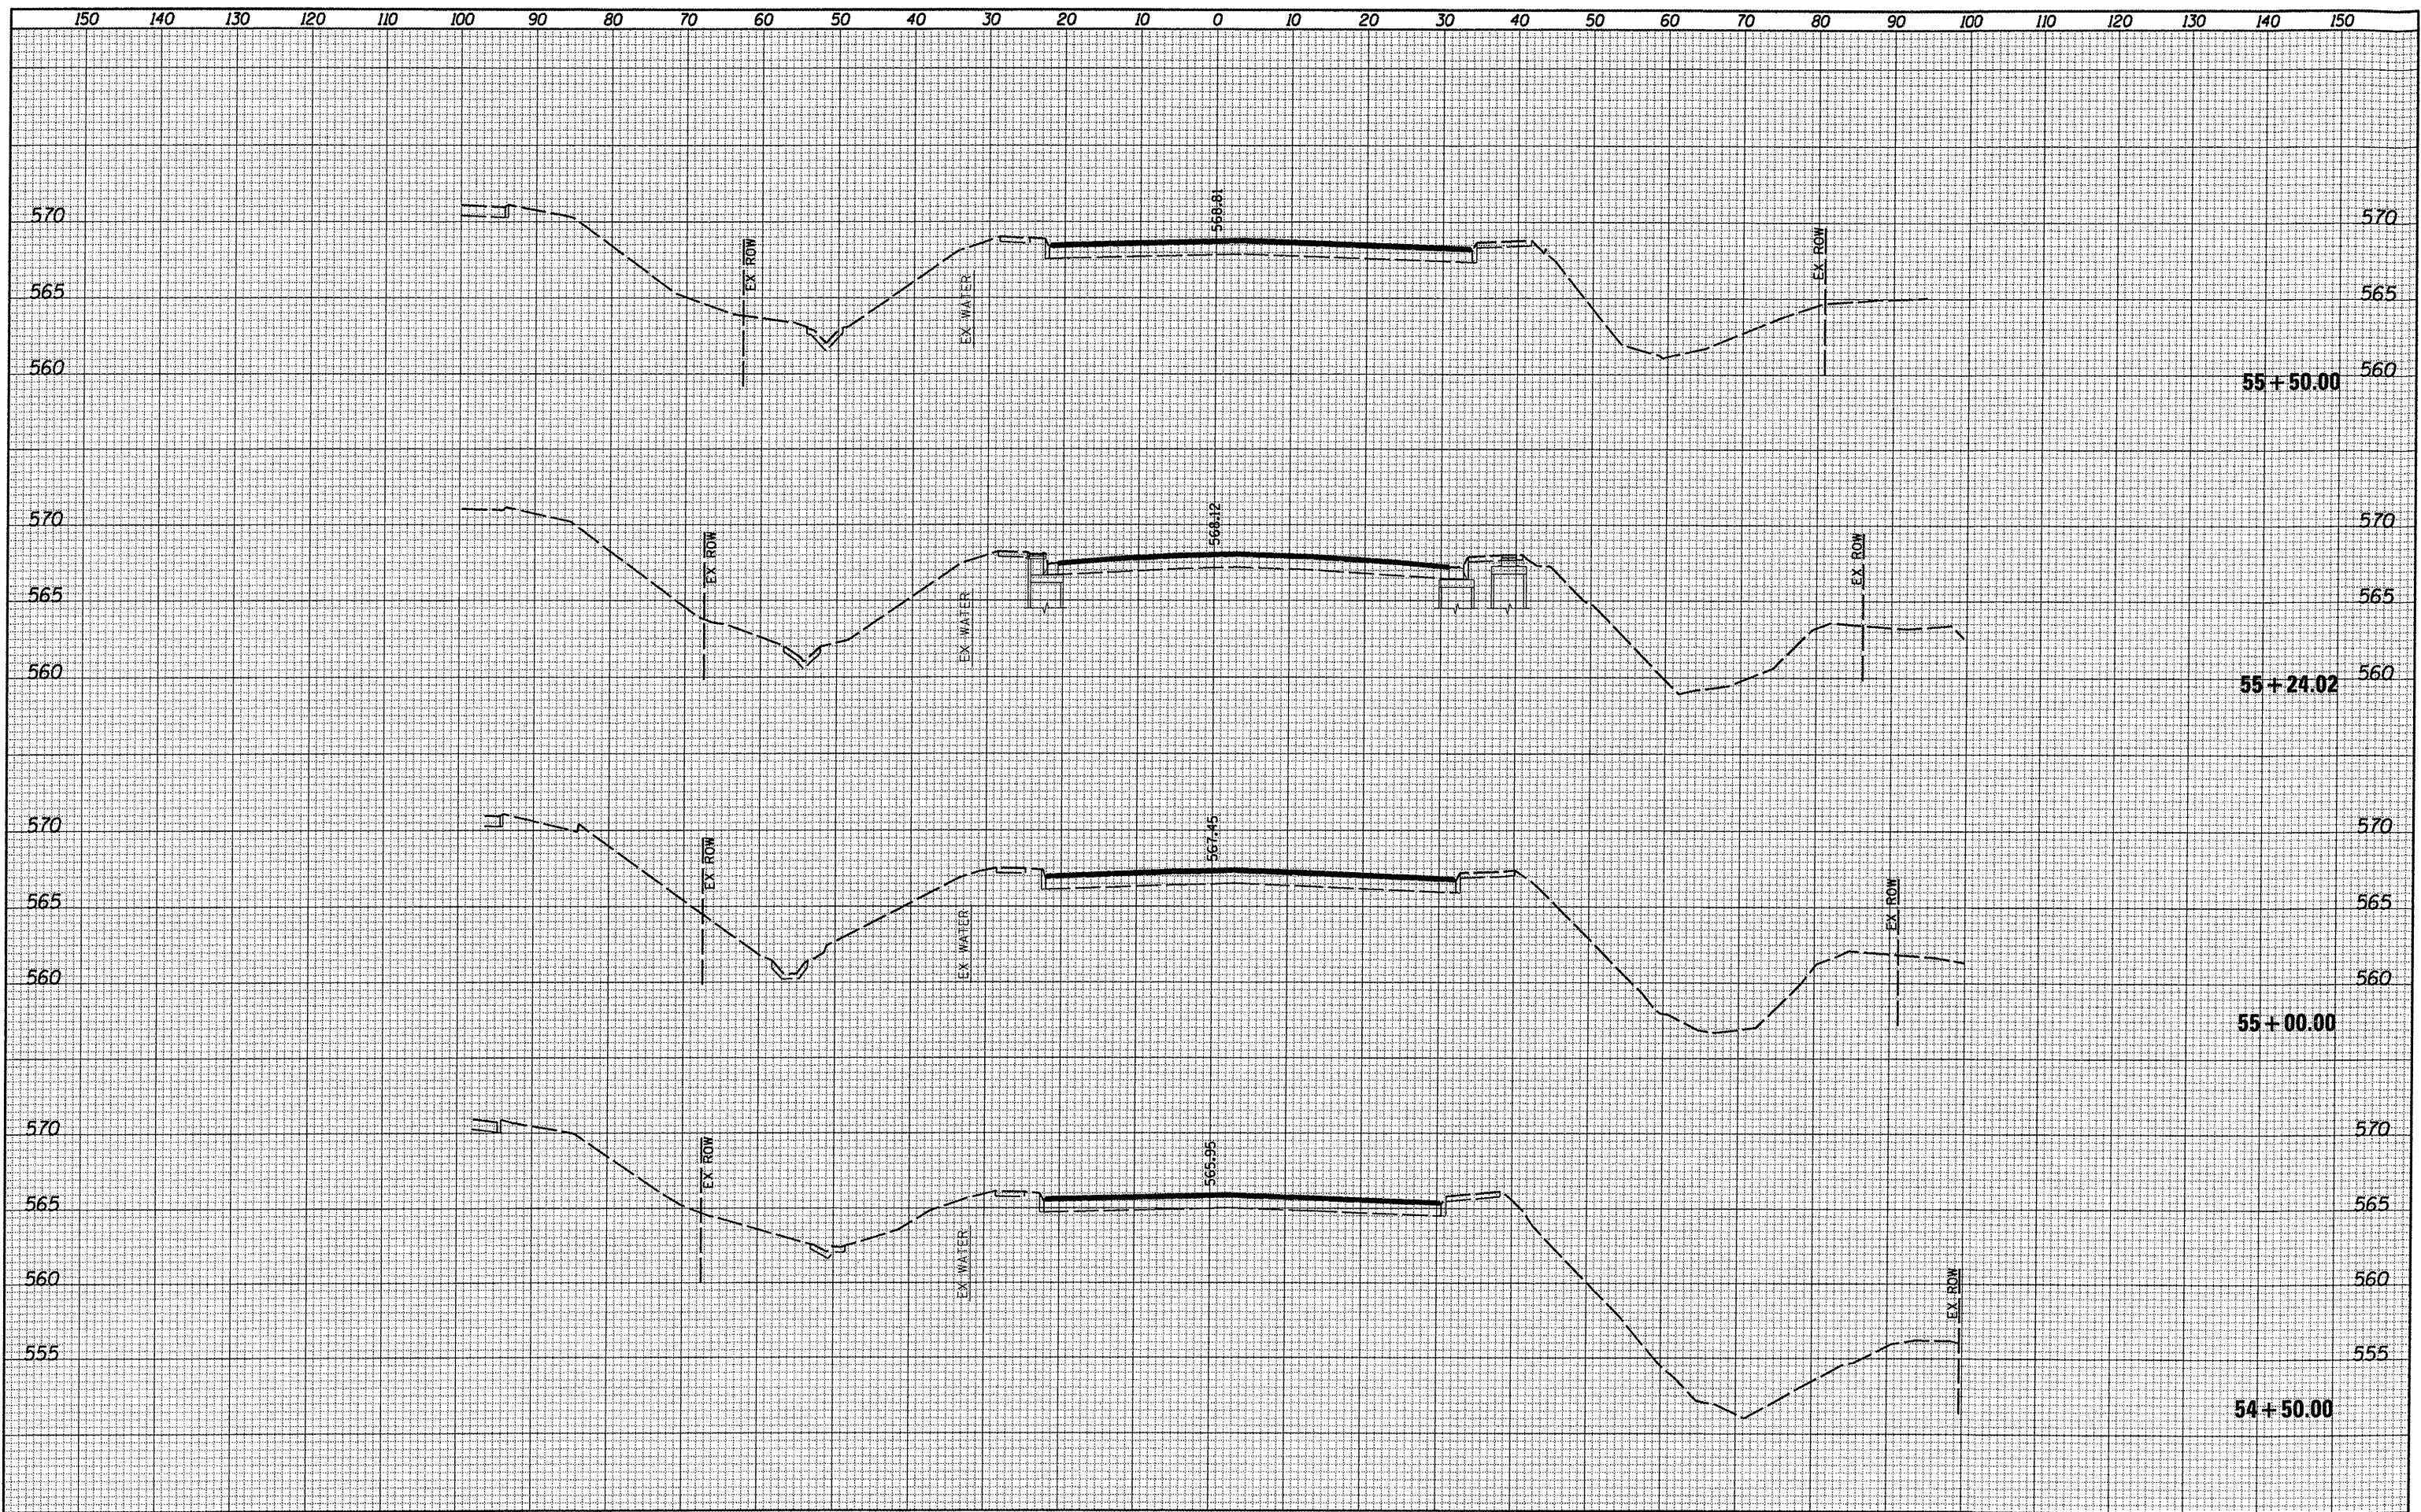

| | | | | | | | | | | | | |
|--------------------------------------|-----------------------------|------------|-----------|---|---------------------------|---------------------------|--------------------------------|---------------------------|---------------------|--------------------|-----------------|--|
| FILE NAME = 0829061-sht-xssht.dgn | USER NAME = default | DESIGNED - | REVISED - | STATE OF ILLINOIS DEPARTMENT OF TRANSPORTATION | CROSS SECTIONS | | F.A. RTE. 9330 | SECTION 08-00211-00-PV | COUNTY ST. CLAIR | TOTAL SHEETS 85 | SHEET NO. 83 | |
| | PLOT TIME = 2:47:11 PM | DRAWN - | REVISED - | | SCALE: | SHEET NO. 51 OF 52 SHEETS | STA. 54+50.00 TO STA. 55+50.00 | CONTRACT NO. 97480 | | | | |
| | PLOT SCALE = 28.0000' / IN. | CHECKED - | REVISED - | | ILLINOIS FED. AID PROJECT | | | | | | | |
| | PLOT DATE = 10/14/2011 | DATE - | REVISED - | | | | | | | | | |