



HOT-MIX ASPHALT MIXTURE TABLE	
MIXTURE USE	HMA SURFACE COURSE
THICKNESS	2"
AC/PG	PG 64-22
RAP % (MAX)	15%
DESIGN AIR Voids	4.0% @ Ndes=30
MIX COMPOSITION (GRADATION MIXTURE)	IL-9.5L
FRICTION AGG	MIXTURE "C"

**TYPICAL SECTION LEGEND**

- ① EXISTING AGGREGATE BASE COURSE WITH ASPHALT SURFACE TREATMENT
- ② PROPOSED HOT-MIX ASPHALT SURFACE COURSE, MIX "C", N30 2"
- ③ BITUMINOUS MATERIALS PRIME COAT
- ④ PROPOSED AGGREGATE BASE COURSE, TYPE A, 6"
- ⑤ PROPOSED TOPSOIL FURNISH AND PLACE, 4"

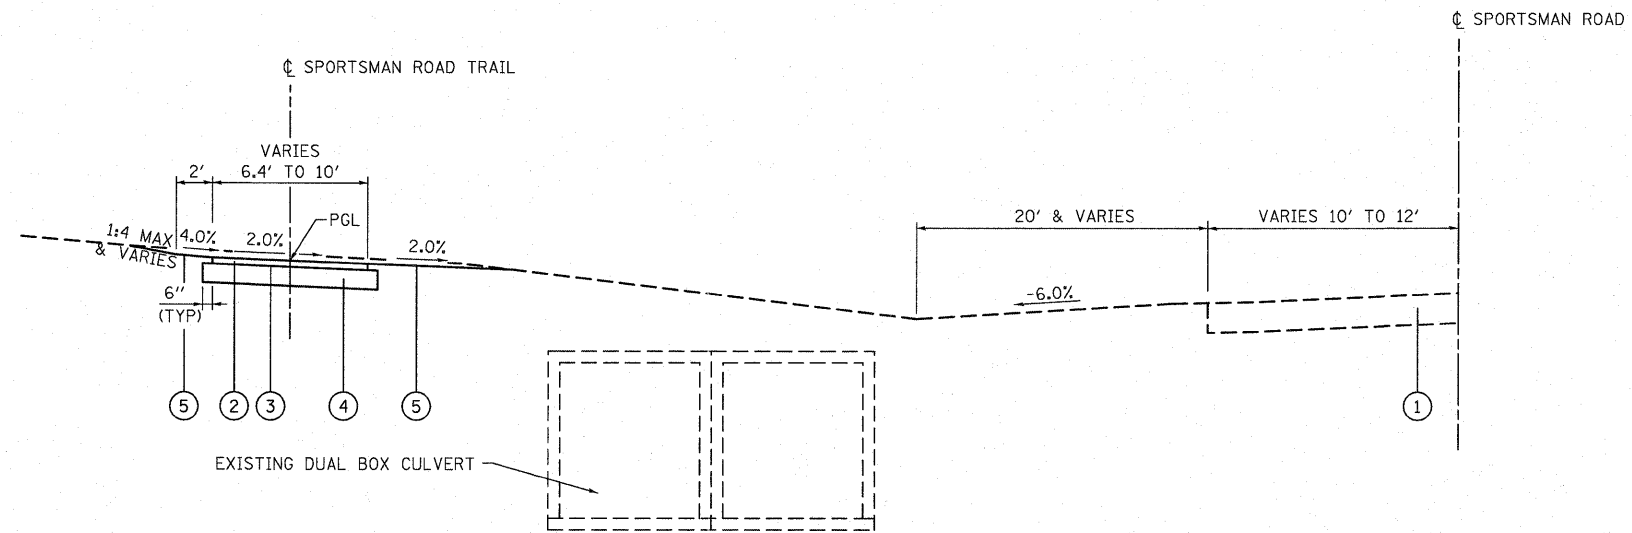

**PROPOSED TYPICAL SECTION**  
STA. 23+75 TO STA. 24+75.35

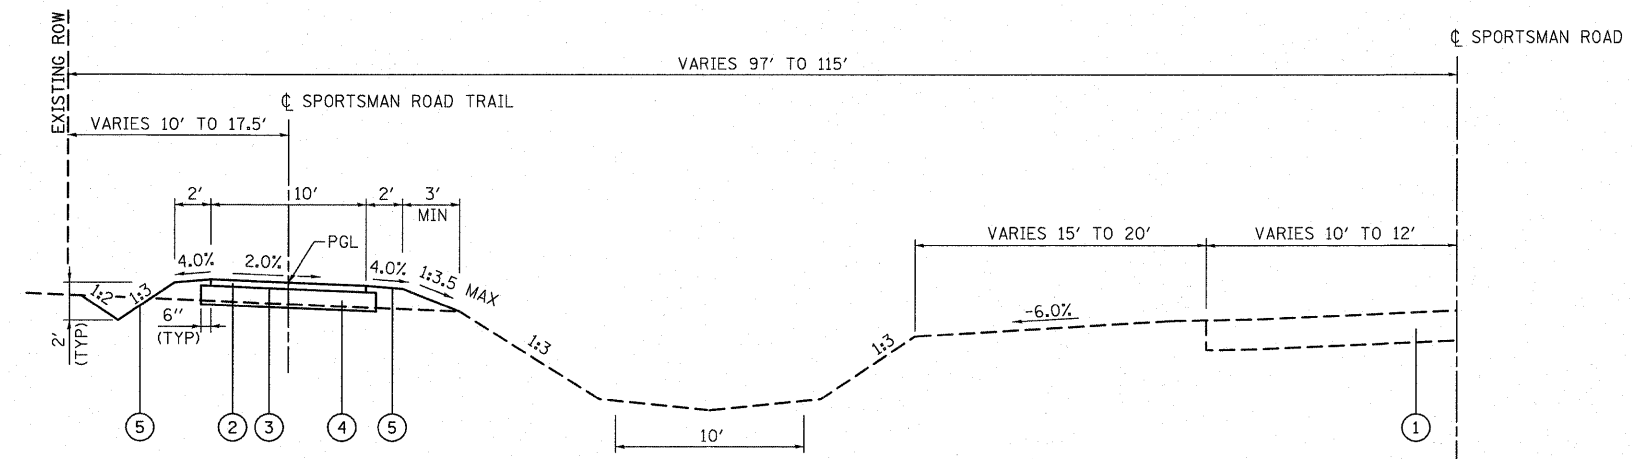

**PROPOSED TYPICAL SECTION**  
STA. 10+00 TO STA. 23+75

FILE NAME = DB10096-sht-typicol.dgn	USER NAME = randy	DESIGNED -	REVISED -	<b>STATE OF ILLINOIS DEPARTMENT OF TRANSPORTATION</b>	<b>TYPICAL SECTIONS</b>			F.A. RTE.	SECTION	COUNTY	TOTAL SHEETS	SHEET NO.	
	PLOT TIME = 4:13:05 PM	DRAWN -	REVISED -		SCALE: NONE	SHEET NO. 1	OF 1 SHEETS	STA.	TO STA.	10-00064-00-BT	MADISON	18	3
	PLOT SCALE = 20.0000' / IN.	CHECKED -	REVISED -							SPORTSMAN ROAD TRAIL			
	PLOT DATE = 11/30/2011	DATE -	REVISED -										CONTRACT NO. 97482